

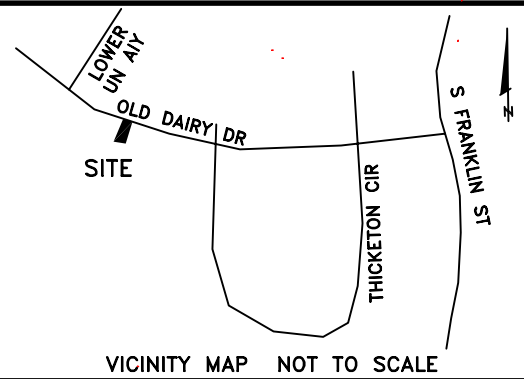


● IPF=Iron Pipe Found ○ IPS=Iron Pipe Set
■ ECM=Existing Concrete Monument PP=Power Pole
▲ PK=PK Nail ● CP=Calculated Point LP=Light Pole

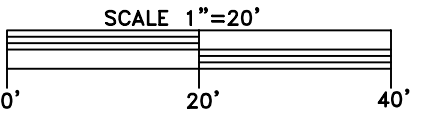

I certify that this map was drawn under my supervision from an actual survey made under my supervision (deed description recorded in Book 19105, page 2372 or other reference source —); that the boundaries not surveyed are indicated as drawn from information in Book MAP 2015, page 1120 or other reference source —; that the ratio of precision or positional accuracy is 1:10,000+; and that this map meets the requirements of The Standards of Practice for Professional Surveying in North Carolina (21 NCAC 56.1609). This 26 day of MAY, 2026.

SEAL L-3076
Jackie Ray Thomason, PLS, L-3076
LAND SURVEYOR

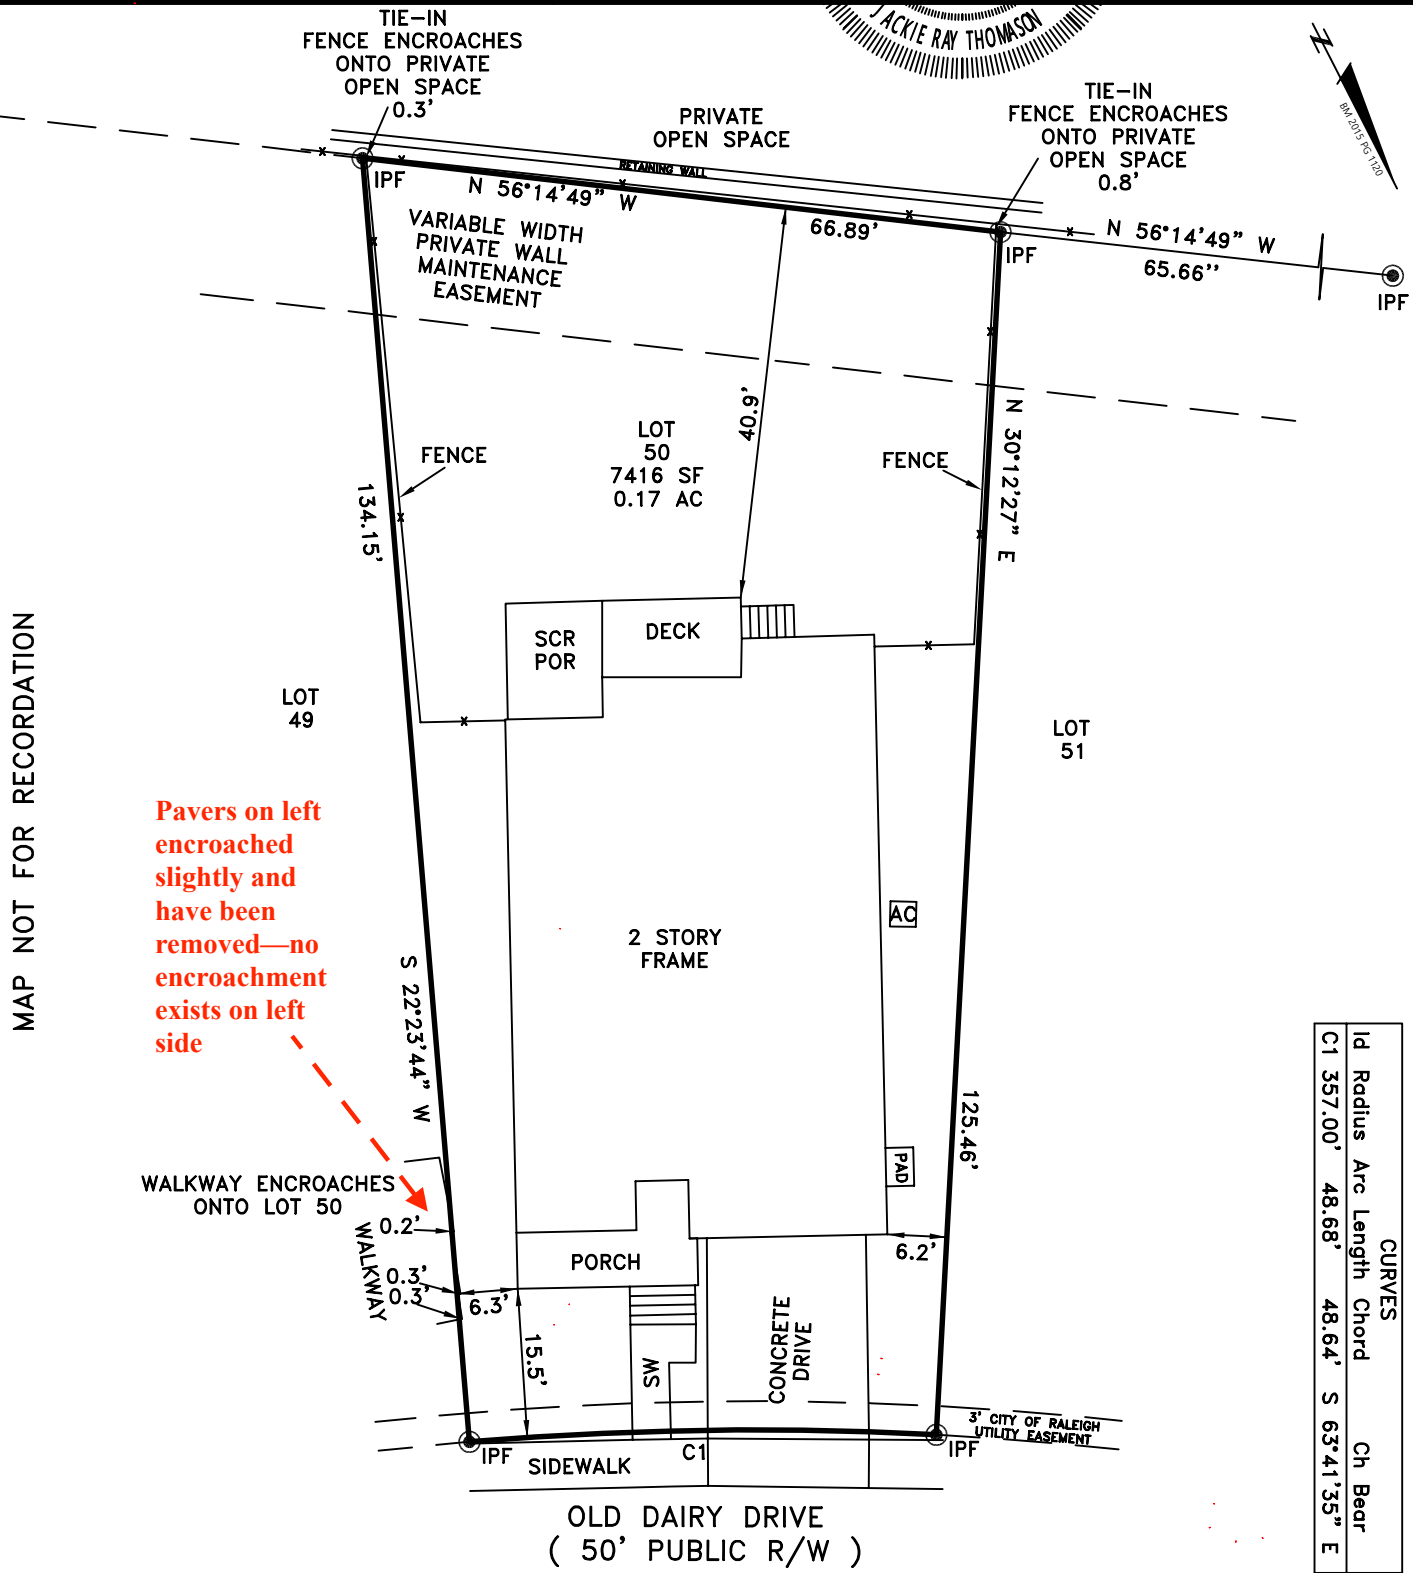

Drawn By JRT Surveyed By JRT Date 05-26-26 Dwg.# TLS-6225

PROPERTY OF:
PAYAM ANVARI
652 OLD DAIRY DRIVE
WAKE FOREST, NC 27587

THOMASON LAND SURVEYING, PLLC
P-3122
PO Box 239 Louisburg, NC 27549
Email: thomasonlandsurveying@gmail.com
Phone: 919-556-3307