



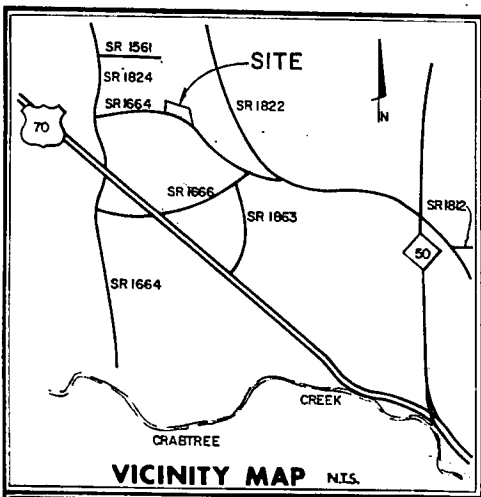

State of North Carolina
Wake County
I, A. E. Prince, certify that this map was drawn under my supervision from an actual survey made by me (or under my direct supervision) (check description recorded in book _____) (check description recorded in book _____). That the ratio of precision as calculated by latitudes and departures is 1/100,000. That the boundaries not surveyed are shown as broken lines drawn from information found in Book _____ Page _____. That this map was prepared in accordance with G.S. 47-30 as amended.
Witness my hand and seal this 19 day of Oct. 1979.
A.E. Prince (N.C.)

North Carolina
Wake County
I, Gayle L. Prince, a Notary Public for said county and state do hereby certify that Albert E. Prince personally appeared before me this date and acknowledged the due execution of the foregoing instrument. Commission expires 3-27-82.

Witness my hand and seal this 22 day of Sept. 1979.
Gayle L. Prince, Notary Public

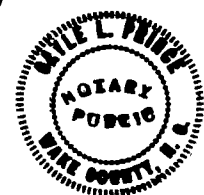

The undersigned City Clerk and Treasurer of the City of Raleigh, do hereby certify that the City of Raleigh, as provided by the City Code, approved this plan of map and accepted the subdivision as shown thereon, but on the further consent of the City, the subdivision is subject to the approval of the State Department of Transportation. The subdivision is subject to the approval of the State Department of Transportation. The subdivision is subject to the approval of the State Department of Transportation.

James P. Hogen, Jr.
City Clerk and Treasurer

DEPARTMENT OF TRANSPORTATION
DIVISION OF HIGHWAYS

PROPOSED SUBDIVISION ROAD
CONSTRUCTION STANDARDS CERTIFICATION

APPROVED *[Signature]*
DISTRICT ENGINEER

DATE Sept. 27, 1979

NORTH CAROLINA - WAKE COUNTY

The foregoing certificate of _____ of _____
Gayle L. Prince

Notar (y) (ies) (are) certified to be correct. This instrument was presented for registration and recorded in this office.

This 19 day of Oct. 1979 at 11:55 A.M.

R. B. McKenzie, Jr., Register of Deeds



By _____

Deputy Register of Deeds

CURVE 1
Δ = 53°-33'
T = 100.00'
R = 198.18'

CURVE 2
Δ = 29°-33'
T = 85.00'
R = 374.88'

RECORDED IN BOOK OF MAPS 1979, PAGE 878, WAKE COUNTY REGISTRY.

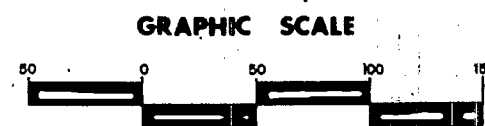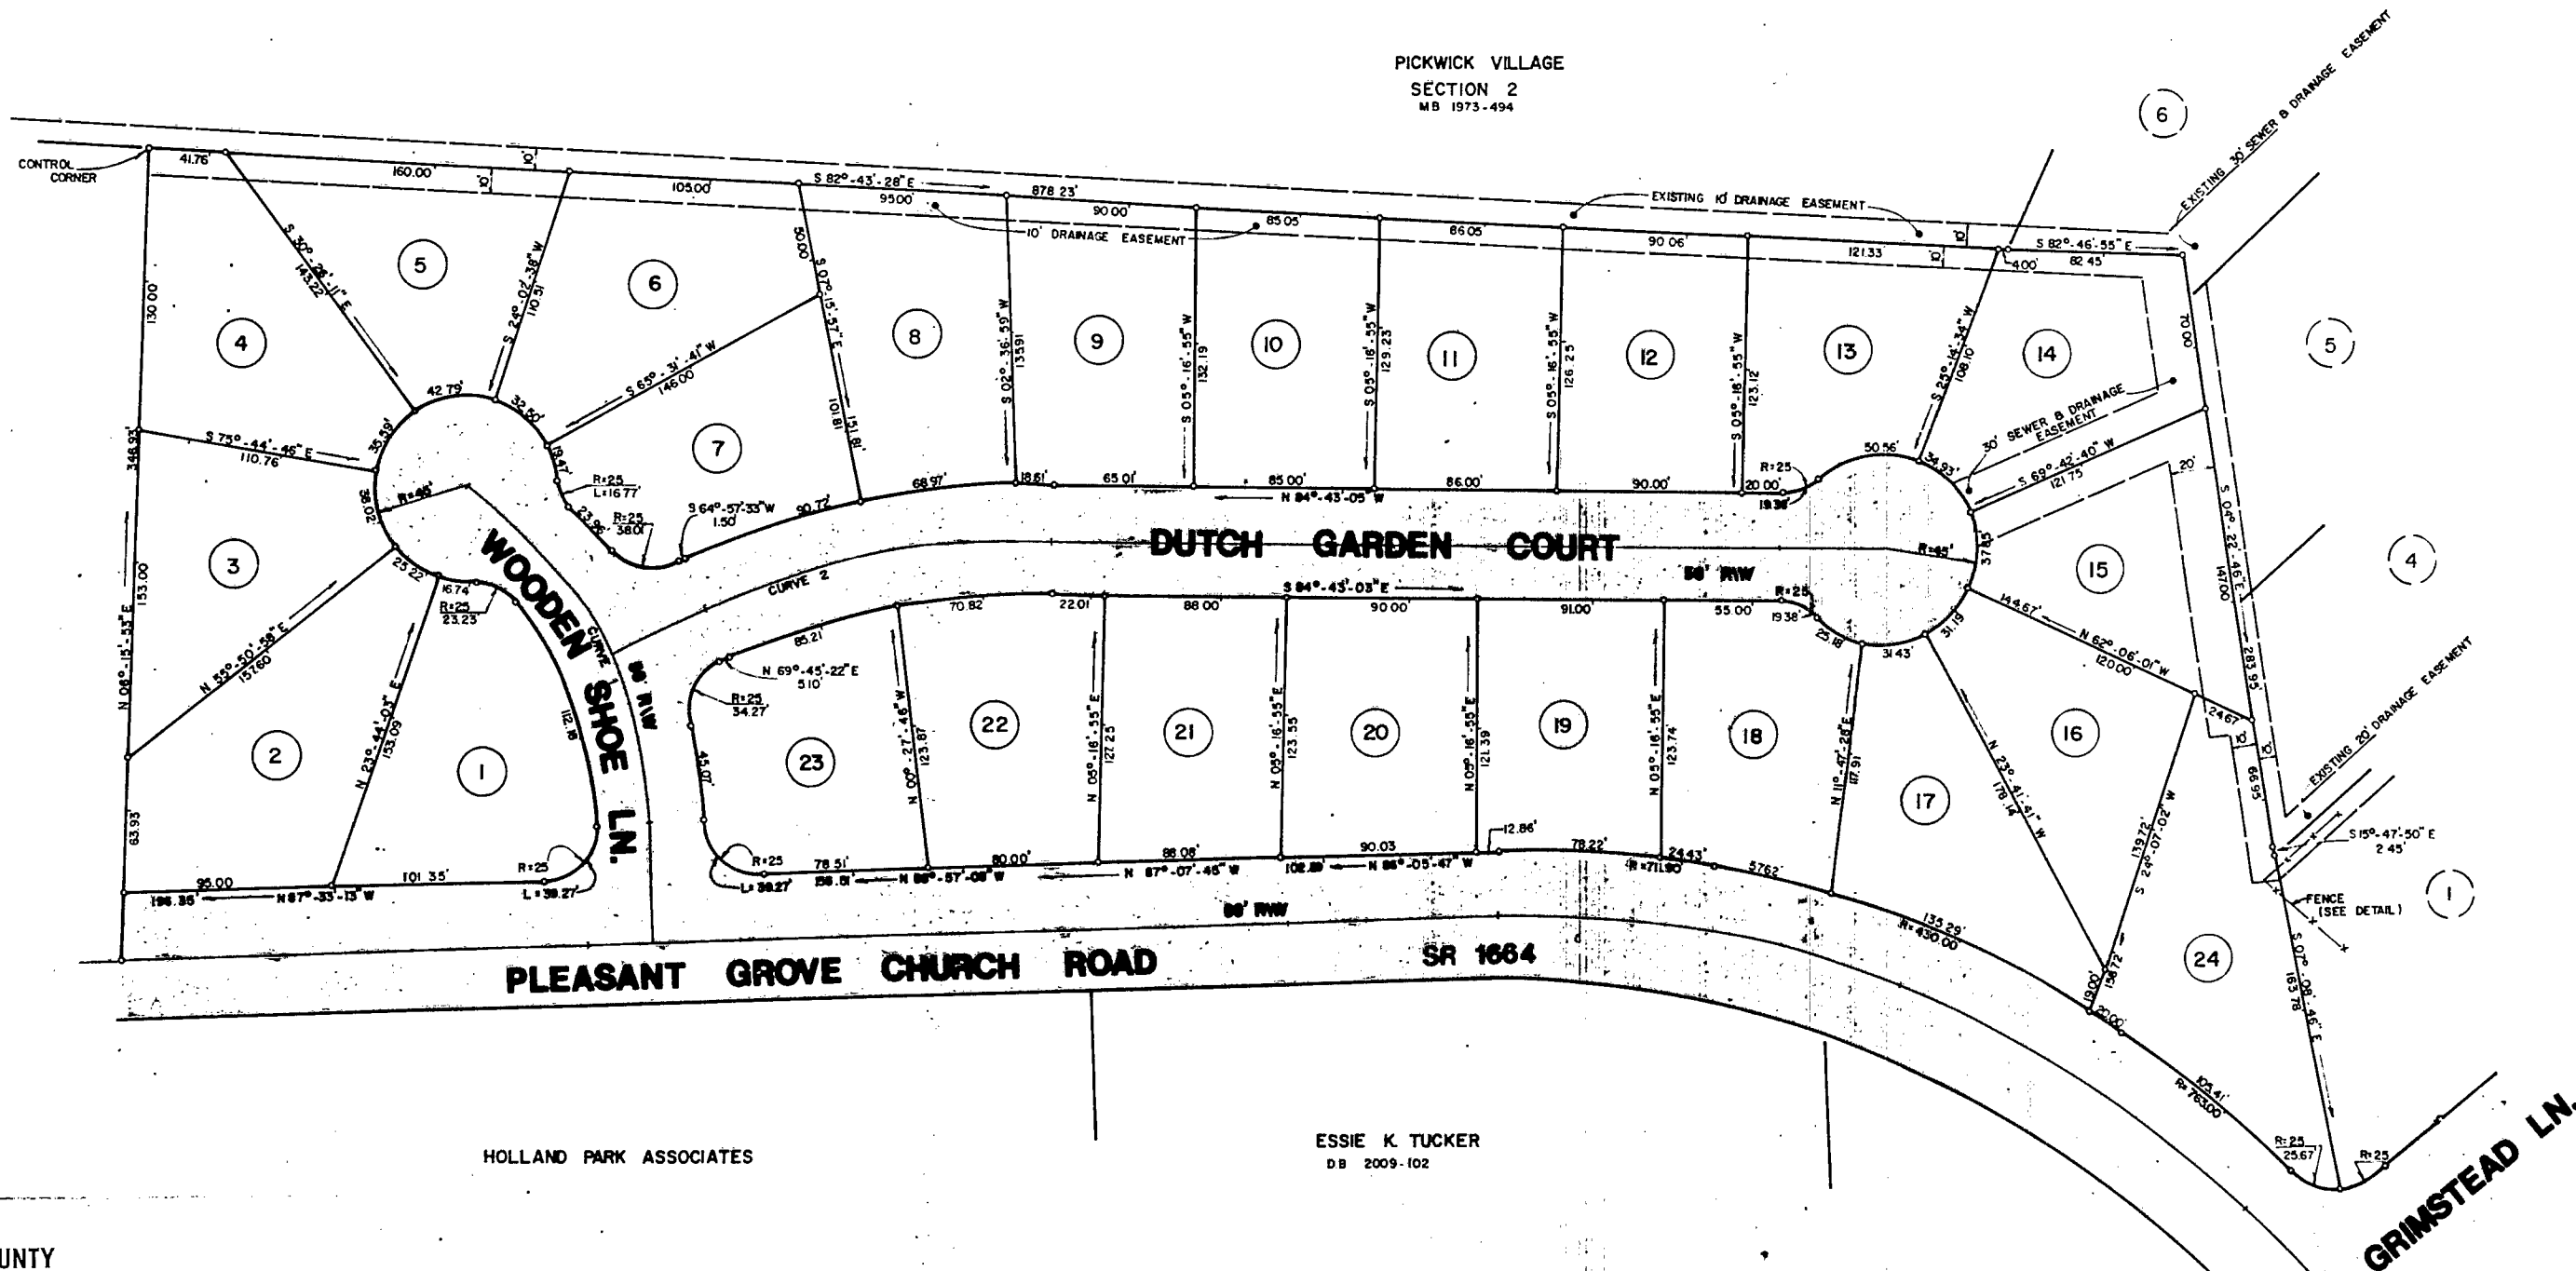

HOLLAND PARK SUBDIVISION
SECTION 1, PHASE 1 - HOLLAND PARK ASSOCIATES

AL PRINCE & ASSOCIATES, P.A.
975 WALNUT ST., SUITE 239
CARY, N.C. 27511
PH. 467-3545

LOT-LAYOUT
RECORDING PLAT

HOLLAND PARK SUBDIVISION
WAKE COUNTY, N.C.
SECTION 1, PHASE 1
HOLLAND PARK ASSOCIATES

