


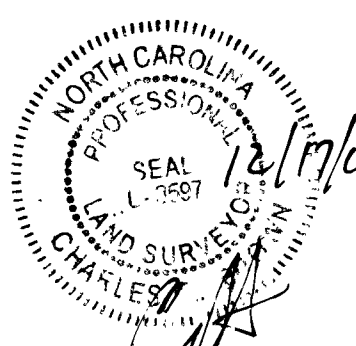


FILED FOR REGISTRATION
DATE
LAURA M. RIDDICK
REGISTER OF DEEDS
WAKE COUNTY
BY
ASST / DEPUTY
TIME

WAKE COUNTY, NC 697
LAURA M RIDDICK
REGISTER OF DEEDS
PRESENTED & RECORDED ON
12/19/2002 AT 15:35:23

LONG LAKE SUBDIVISION
TRACT ONE PHASE ONE
RECORDED IN
BM 2002/PG 1102

NCGS TROUTMAN
N= 777,675.8035
E= 2,080,744.201
CGF= 0.999916139


BOOK: BM2002 PAGE: 02091

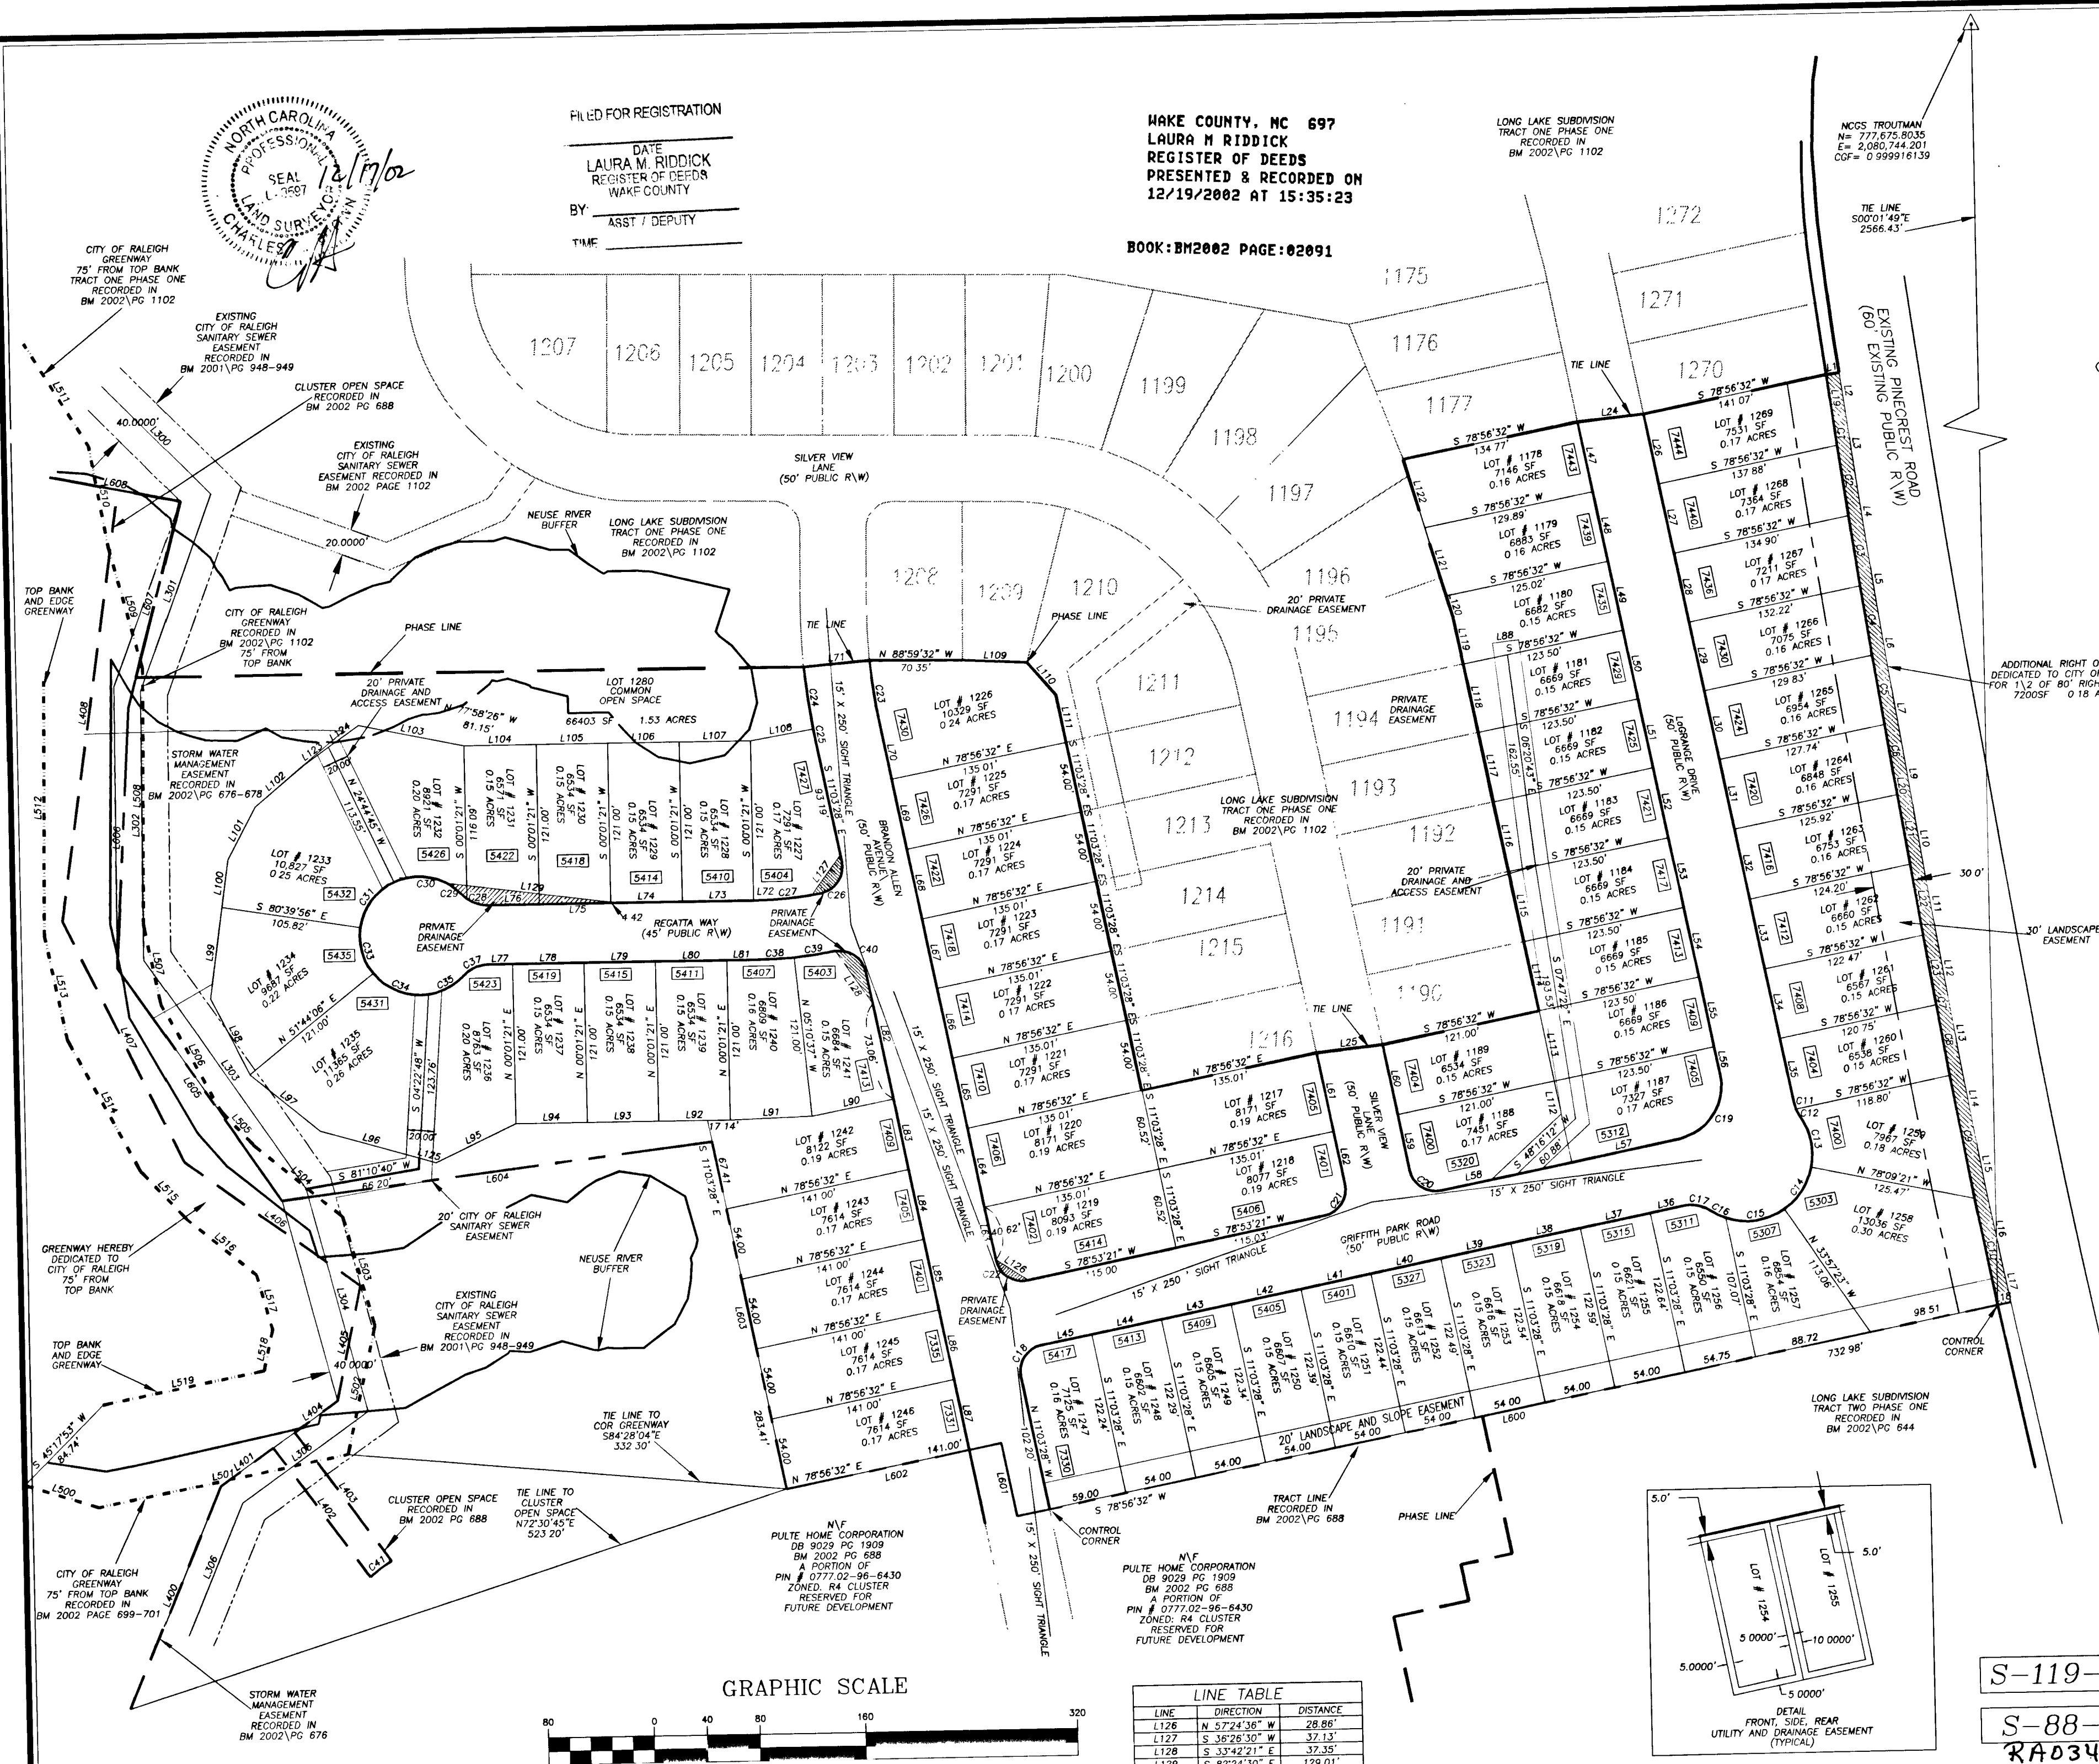

GRAPHIC SCALE

(IN FEET)
1 inch = 80 ft.

LINE TABLE		
LINE	DIRECTION	DISTANCE
L126	N 57°24'36" W	28.86'
L127	S 36°26'30" W	37.13'
L128	S 33°42'21" E	37.35'
L129	S 82°24'30" E	129.01'

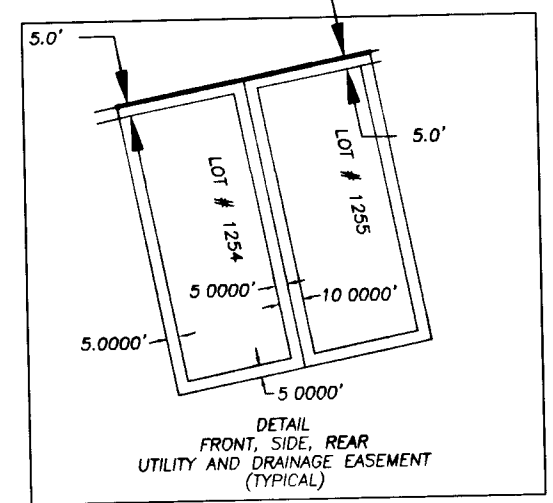

S-119-01

S-88-01

RA034739

RECORDED IN BOOK OF MAPS 2002, PAGE 2071, WAKE COUNTY

WITHERS & RAVENEL
ENGINEERS | PLANNERS | SURVEYORS
111 Mackenran Drive Cary, North Carolina 27511
tel: 919-469-3340 fax: 919-467-6008
www.wITHERSR.com

LONG LAKE SUBDIVISION
TRACT ONE PHASE TWO
OWNER: PULTE HOME CORPORATION
WAKE COUNTY
SUBDIVISION
LEESVILLE TOWNSHIP

NO	DATE	DESCRIPTION	BY	CRB	PER COR COMMENTS
1	9/20/02	PER COR COMMENTS	CRB		
2	9/20/02	ADD LANDSCAPE EASEMENT	CRB		
3	11/19/02	PER COR 2ND COMMENTS	CRB		
4	12/17/02	ADD EASEMENT LINE CALLS	CRB		
		PER COR COMMENTS			

DATE	7/03/02	SCALE	1" = 80'
DRAWN	CRB	CHECKED	CRB
SHEET	2	OF	2
CAD FILE	BD_02066		
PROJECT NO.	201113.21		