


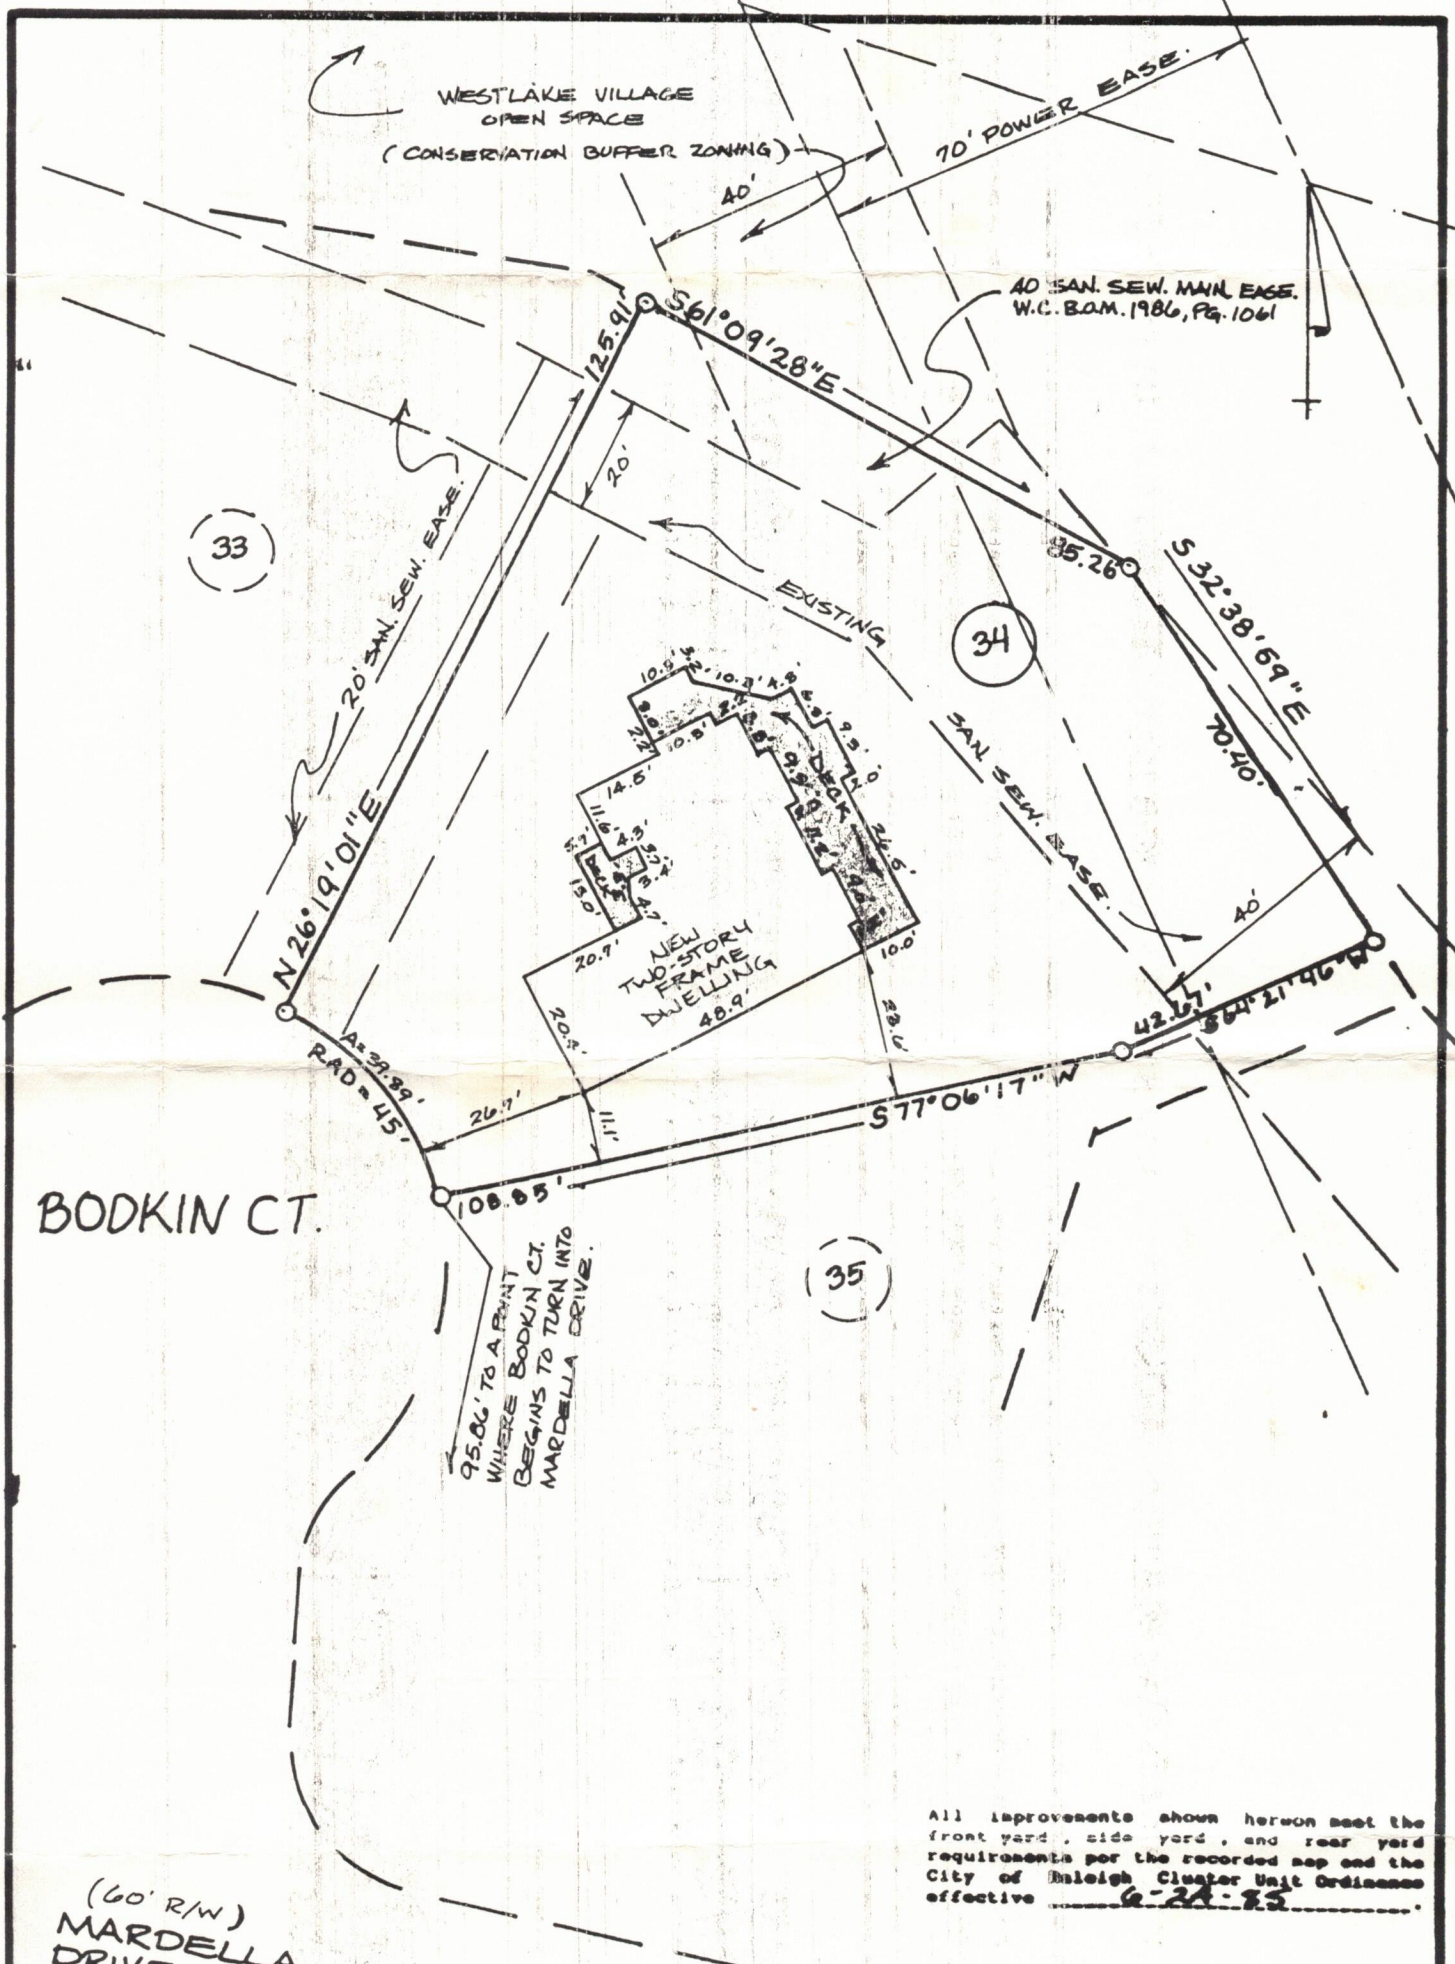

(33)

(34)

(35)

BODKIN CT.

(60' R/W)
MARDELLA
DRIVE

Reference: Map Book 1485, Page 1291, Wake County Registry.

All improvements shown hereon meet the front yard, side yard, and rear yard requirements per the recorded map and the City of Raleigh Cluster Unit Ordinance effective 6-24-83.

I MICHAEL D. BARR, Hereby certify that this survey made under my supervision, correctly shows the relation of buildings and other structures to the property lines of the land indicated hereon.



SURVEY OF
LOT 34, WESTLAKE VILLAGE
FOR
ROBERTA A. LANG
RALEIGH, WAKE CO. North Carolina

**Surveying
Associates Inc.**

Raleigh North Carolina

Scale: 1" = 30' Drawn By: C.G.C.

Date: 4-1-87 File No.: