


I, MICHAEL P. GRIFFIN, certify that under my direction and supervision this map was drawn from an actual field survey; that the error of closure of the survey as calculated by coordinates is 1:10,000+; that the area shown hereon was calculated by coordinates.

Witness my hand and seal this 6TH day of DECEMBER 2018.



Mike Griffin

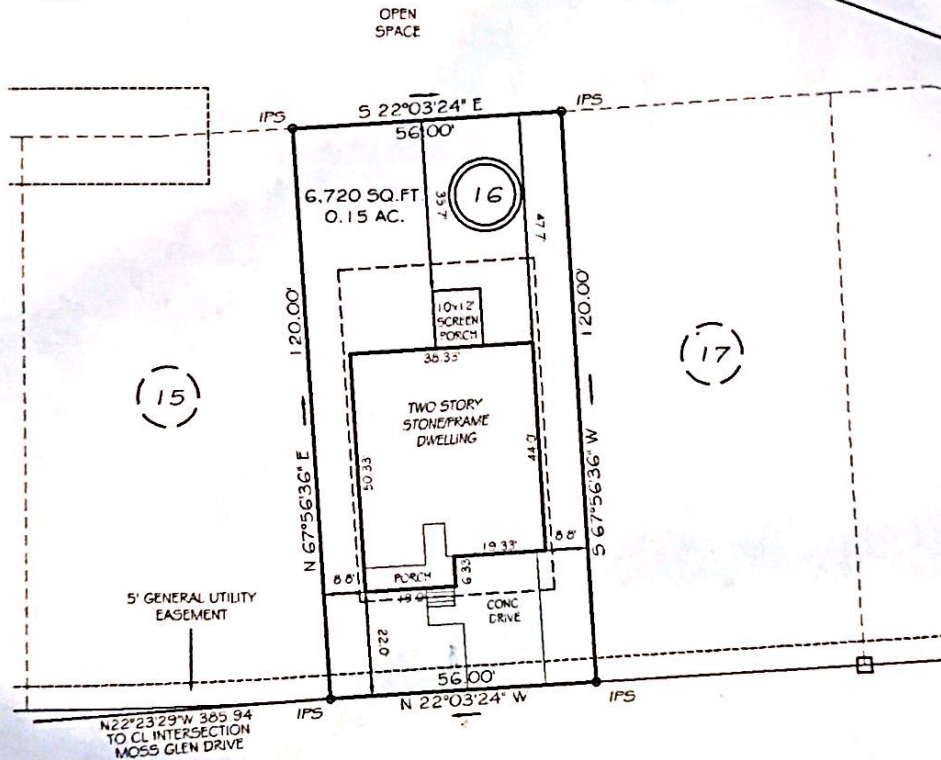

VILLORIA LANE
55' PUBLIC ROW

NO STEPS ON COVERED PORCH AT TIME OF SURVEY


THIS PROPERTY IS NOT LOCATED IN THE 100 YEAR FLOOD ZONE.

LEGEND

EIP	EXISTING IRON PIPE	FES	FLARED END SECTION
IPS	IRON PIPE SET	WM	WATER METER
RAW	RIGHT OF WAY	CO	CLEAN OUT
N/F	NOW OR FORMERLY	FH	FIRE HYDRANT
EIS	EXISTING IRON STAKE	CB	CATCH BASIN

SETBACKS

FRONT	20'
REAR	30'
SIDE MIN.	5'
SIDE AGG.	15'
CORNER SIDE	20'

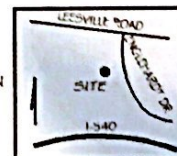

GRIFFIN LAND SURVEYING, INC.

P.O. BOX 140
FUGUAY, N.C. 27526
(919) 567-1963

SURVEY FOR
**GRANT & JENNA
RAILSBACK**
ENGLEHARDT PRESERVE

LOT 16
7224 VILLORIA LANE
RALEIGH, NORTH CAROLINA
WAKE COUNTY LEESVILLE TOWNSHIP

DRAWN BY	KDF	DATE	12/6/18
CHECKED BY	MFG	SCALE	1" = 30'