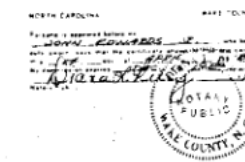
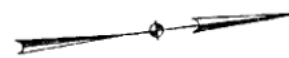
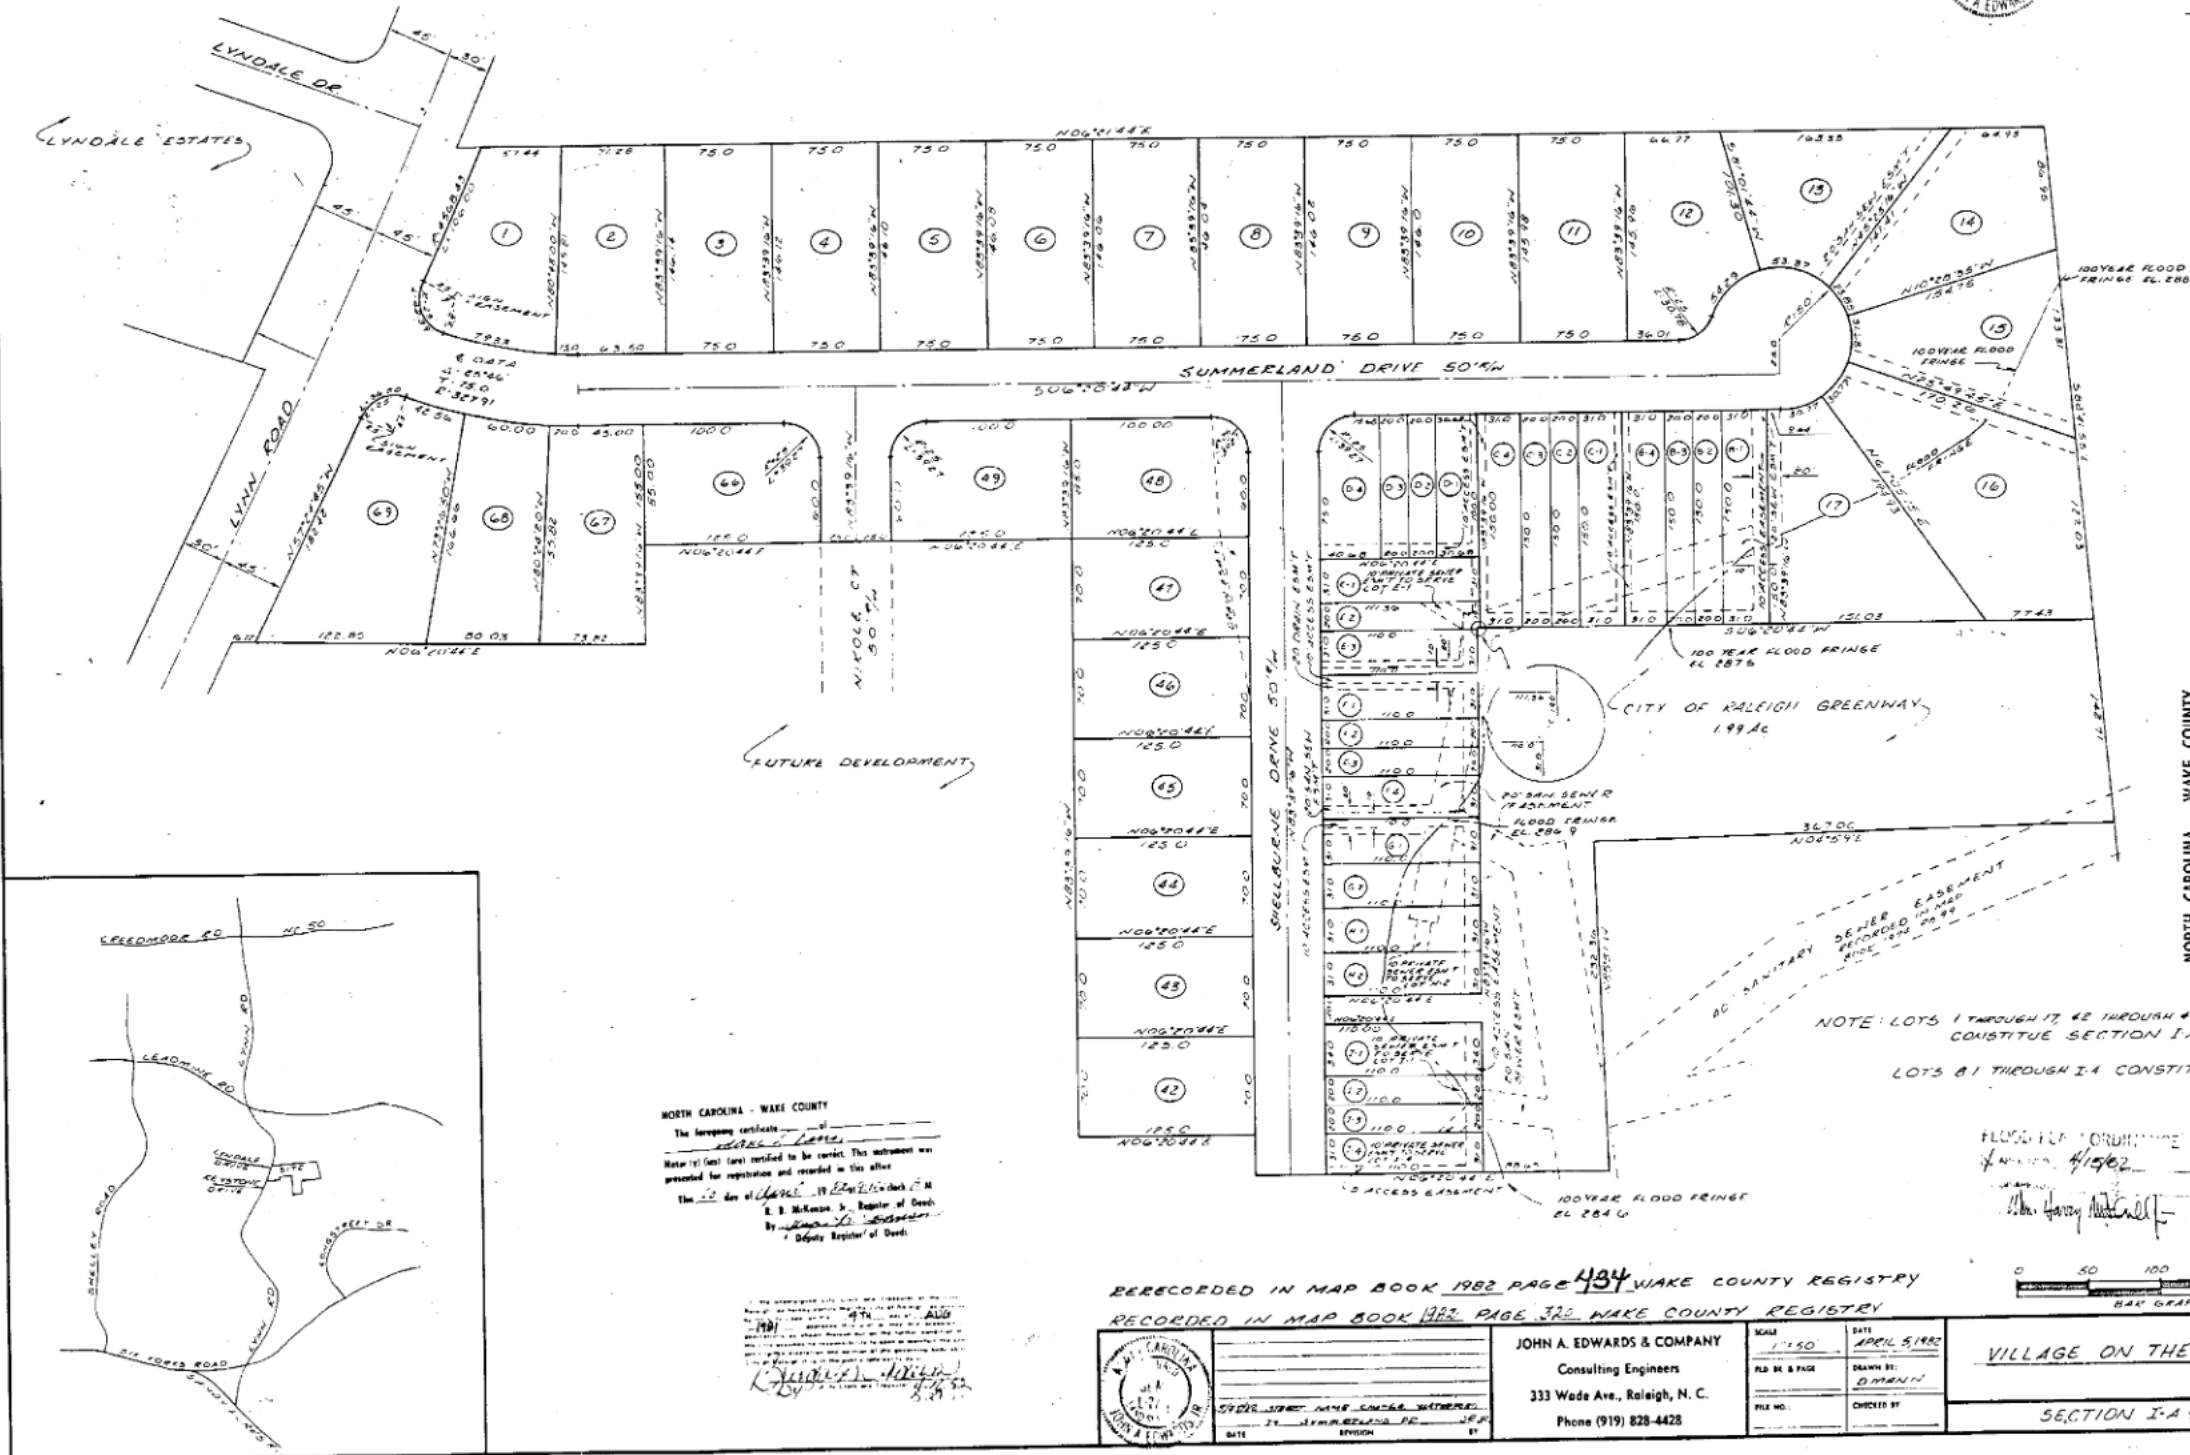


DEPARTMENT OF TRANSPORTATION
DIVISION OF HIGHWAYS
PROPOSED SUBDIVISION ROAD
CONSTRUCTION STANDARDS CERTIFICATION
APPROVED *[Signature]*
DISTRICT ENGINEER
DATE 4-15-82

[illegible]

NORTH CAROLINA - WAKE COUNTY
This foregoing certificate of _____
_____ of _____
Notar (y) (as) (ae) certified to be correct. This instrument was
presented for registration and recorded in this office.
This 27 day of May, 1982, 1035 o'clock A.M.
R. B. McKenzie, Jr., Registrar of Deeds
88 Mary St., Raleigh
Deputy Registrar of Deeds

NORTH CAROLINA - WAKE COUNTY

The foregoing certificate _____ of _____
_____ of _____
Master (s) (last) (are) certified to be correct. This instrument was
presented for registration and recorded in this office
This _____ day of _____ 19 _____ at _____ o'clock _____ M.
E. B. McKenna, Jr., Register of Deeds
By _____
Deputy Register of Deeds

RECORDED IN MAP BOOK 1982 PAGE 434 WAKE COUNTY REGISTRY
RECORDED IN MAP BOOK 1922 PAGE 322 WAKE COUNTY REGISTRY

	JOHN A. EDWARDS & COMPANY Consulting Engineers 333 Wade Ave., Raleigh, N. C. Phone (919) 828-4428	SCALE: 1"=50' PLD. BK. & PAGE: FILE NO.: CHECKED BY:	DATE: APRIL 5, 1982 DRAWN BY: D. HARRIS RALEIGH, NC	SHEET: 1 OF 1 VILLAGE ON THE GREEN SECTION I-A 41-B 6-20-81
	YOUR STREET NAME SUGGESTED:	DATE: 21 JANUARY 1982 BY:		

6-90-81