

THIS PLAT IS NOT IN THE CITY LIMITS

THIS PLAT IS NOT TO BE RECORDED AFTER THE

20TH DAY OF NOVEMBER 1986
ONE YEAR COPY IS TO BE RETURNED FOR THE CITY






Book No. _____
Page No. _____
Supplemental of Property Owners

STATE OF NORTH CAROLINA WAKE COUNTY

I, Edmund H. Davenport do hereby certify that this map was drawn under my supervision from an actual survey made under my supervision, from deed description recorded in Book _____ Page _____ that the error of closure as calculated by latitudes and departures is 1/10000; that the boundaries not surveyed are shown as broken lines plotted from information found in references cited; that this map was prepared in accordance with G.S. 47-30 as amended.

Witness my hand and seal this 4th day of Nov. 19 85.

Signed: *Edmund H. Davenport*
Edmund H. Davenport



North Carolina
Wake County

I, Andrea Lee Gamble, Notary Public, do hereby certify that *Edmund H. Davenport* personally appeared before me this day and acknowledged the due execution of the foregoing document.

Witness my hand and official seal this the 4th day of Nov. 19 85.

Andrea Lee Gamble
Notary Public

My Commission Expires: 9-24-92



NORTH CAROLINA - WAKE COUNTY

The foregoing certificate

Notary (2) (ies) certified to be correct. This instrument was presented for registration and recorded in this office.

This 6th day of NOV 1985 at 11:33 o'clock A.M.

By *Joseph C. Williams*
Joseph C. Williams, Register of Deeds
County Register of Deeds

Job Number _____ Book Number _____

UNRECORDED 1985-2000

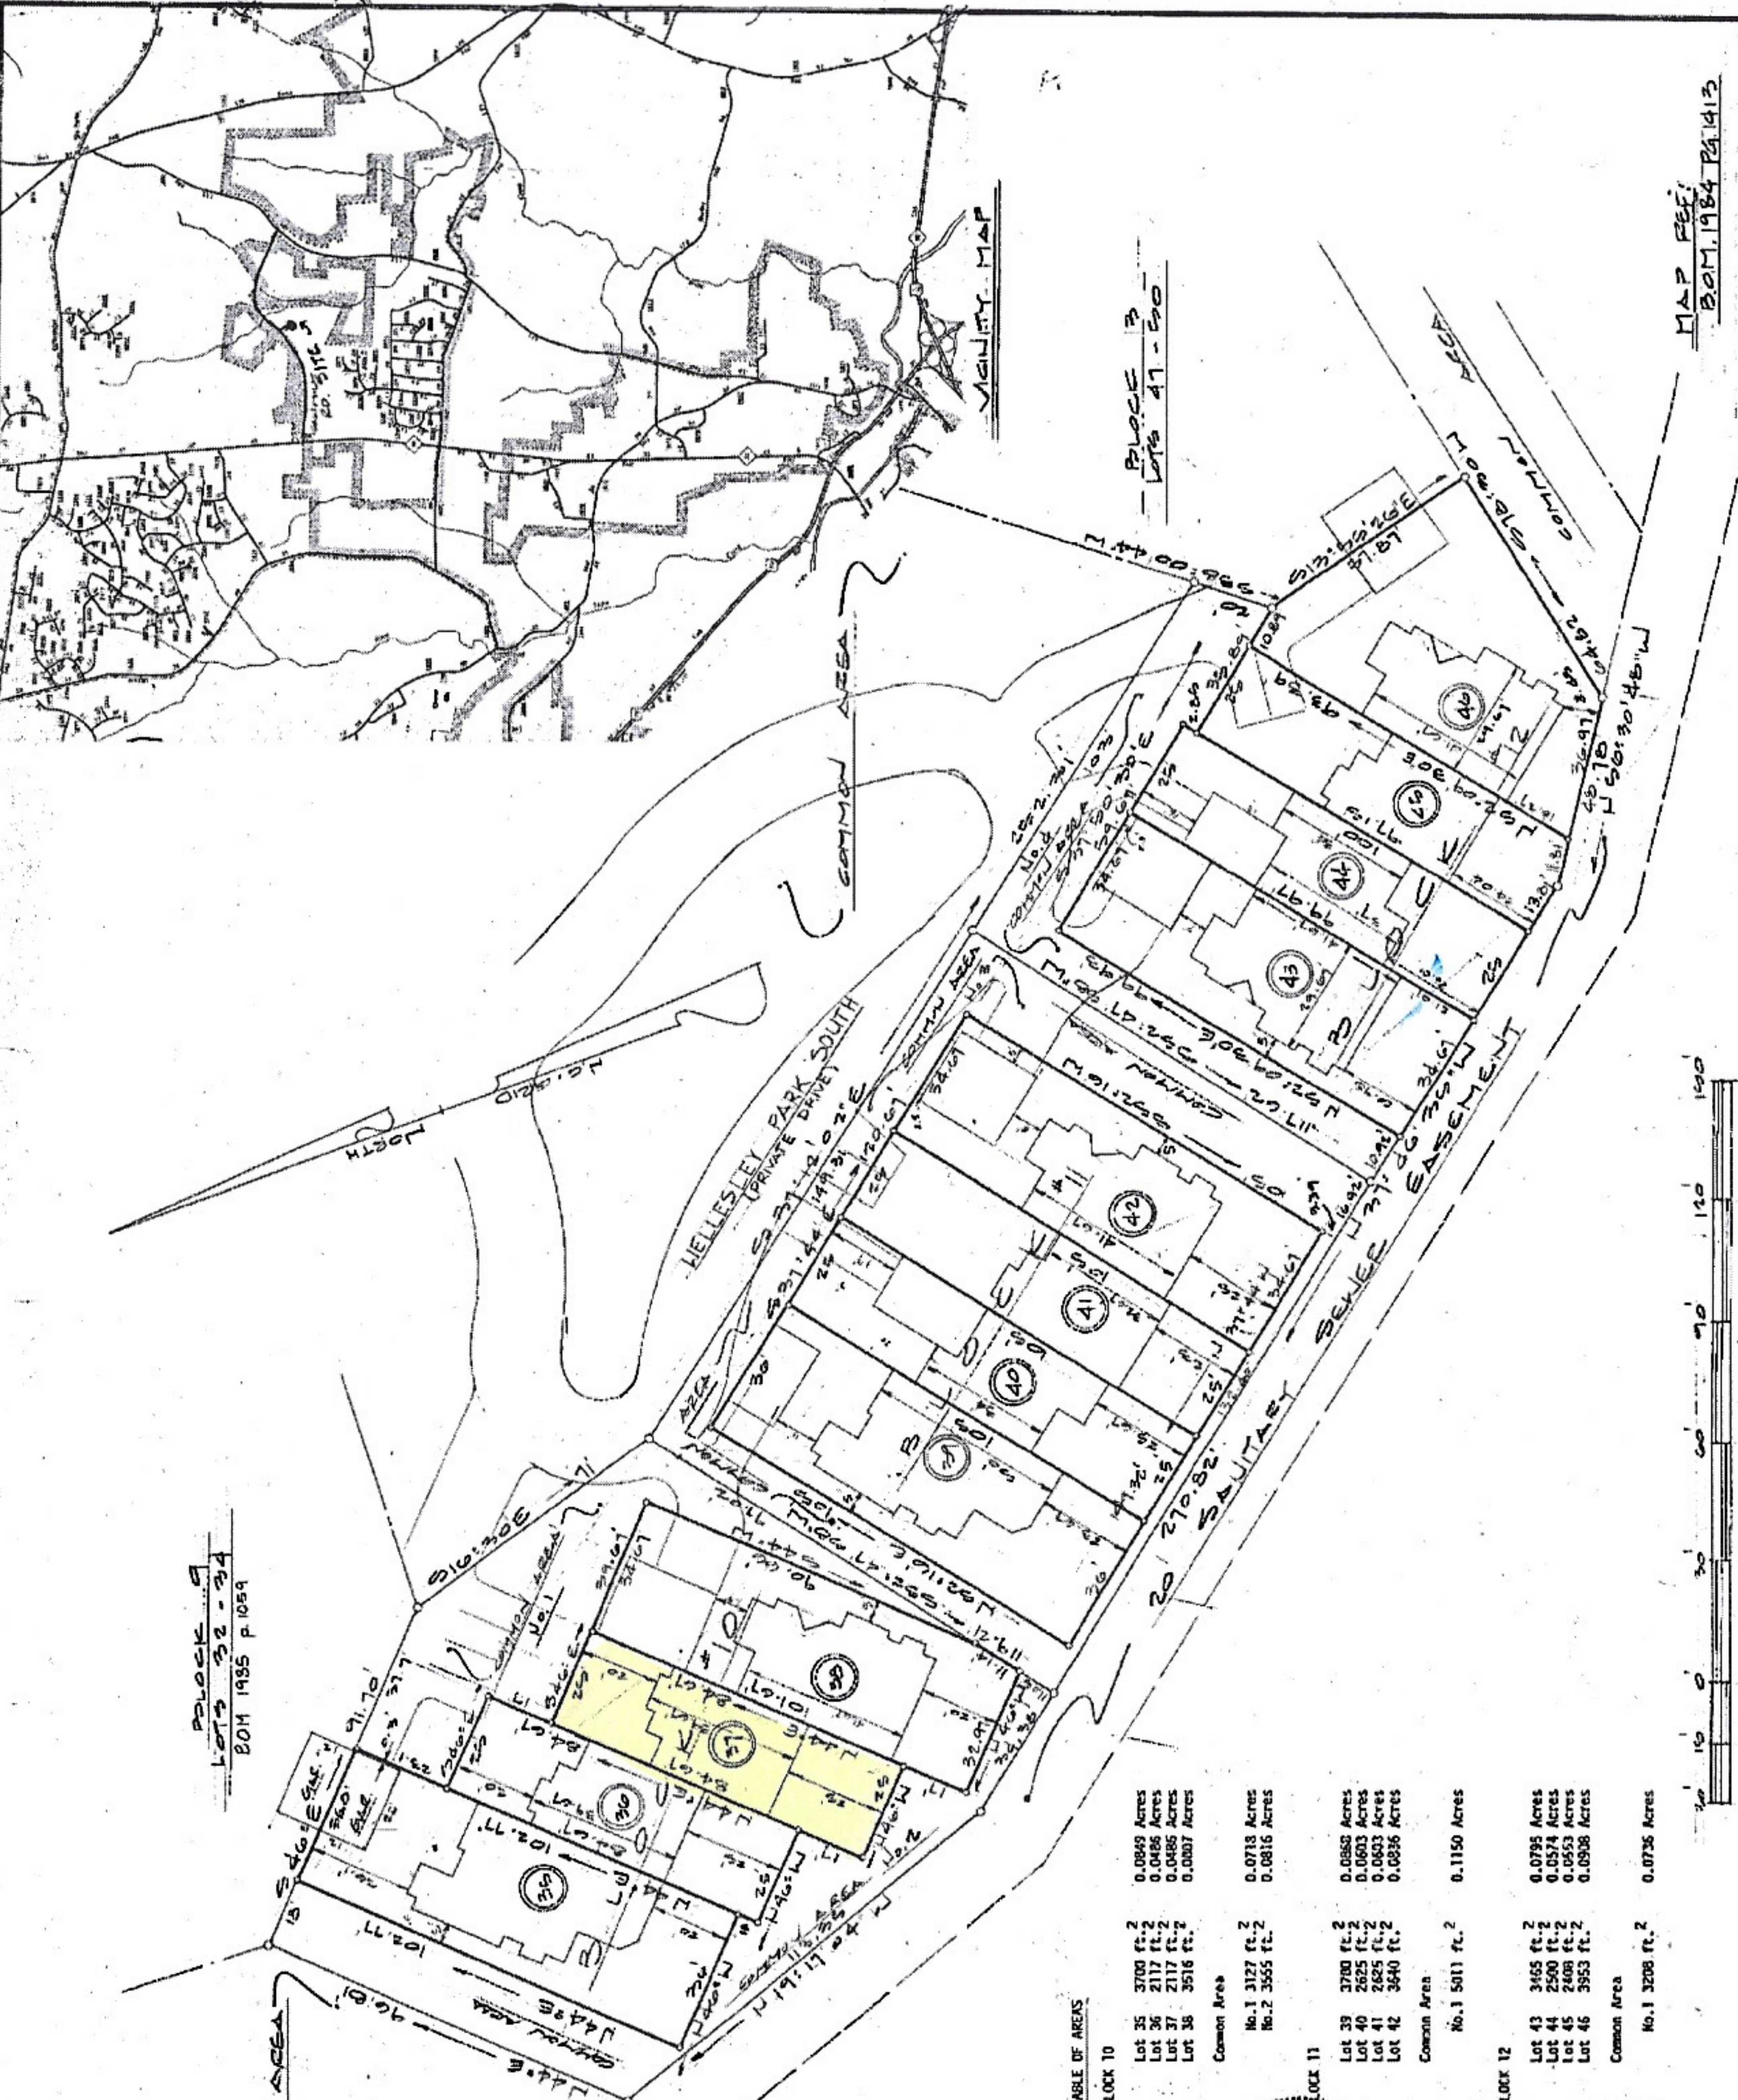


TABLE OF AREAS
BLOCK 10

Lot 36	2117 ft. 2	0.0486 Acres
Lot 37	2117 ft. 2	0.0486 Acres
Lot 38	3516 ft. 2	0.0807 Acres
Common Area		
No. 1	3127 ft. 2	0.0718 Acres
No. 2	3555 ft. 2	0.0815 Acres

BLOCK 11

Lot 42	3640 ft. 2	0.0836 Acres
Common Area		
No. 1	5011 ft. 2	0.1150 Acres

BLOCK 12

Common Area		
No. 1	3208 ft. 2	0.0735 Acres



BASS, NIXON & KENNEDY, INC.
CONSULTING ENGINEERS
7416 CHAPEL HILL ROAD
RALEIGH, NORTH CAROLINA 27607

SURV'D BY
CAP
OWN. BY
GAG
CKD BY
ED
DATE
9-85

FINAL PLAT

WILHELMINE POINTE
AT GREENSTONE
PHASE TWO, BLOCKS 10-12
A PART OF GREENSTONE VILLAGE
RALEIGH, WAKE COUNTY, N.C.

RECORDED IN BOOK OF MAPS 1985 PAGE 200 WAKE COUNTY REGISTRY

5-58-83

SHEET 1 OF 1