


NORTH CAROLINA - WAKE COUNTY
The foregoing certificate of Andrea Lee Hamble
Notary Public for the State of North Carolina, is hereby certified to be correct. This instrument was presented for registration and recorded in this office. This 30 day of April 1979 at 10:00 a.m.
By R. B. McKenzie, Jr. Register of Deeds
By Andrea Lee Hamble Notary Public

NORTH CAROLINA - WAKE COUNTY
The foregoing certificate of Andrea Lee Hamble
Notary Public for the State of North Carolina, is hereby certified to be correct. This instrument was presented for registration and recorded in this office. This 17 day of April 1979 at 10:00 a.m.
By R. B. McKenzie, Jr. Register of Deeds
By Andrea Lee Hamble Notary Public

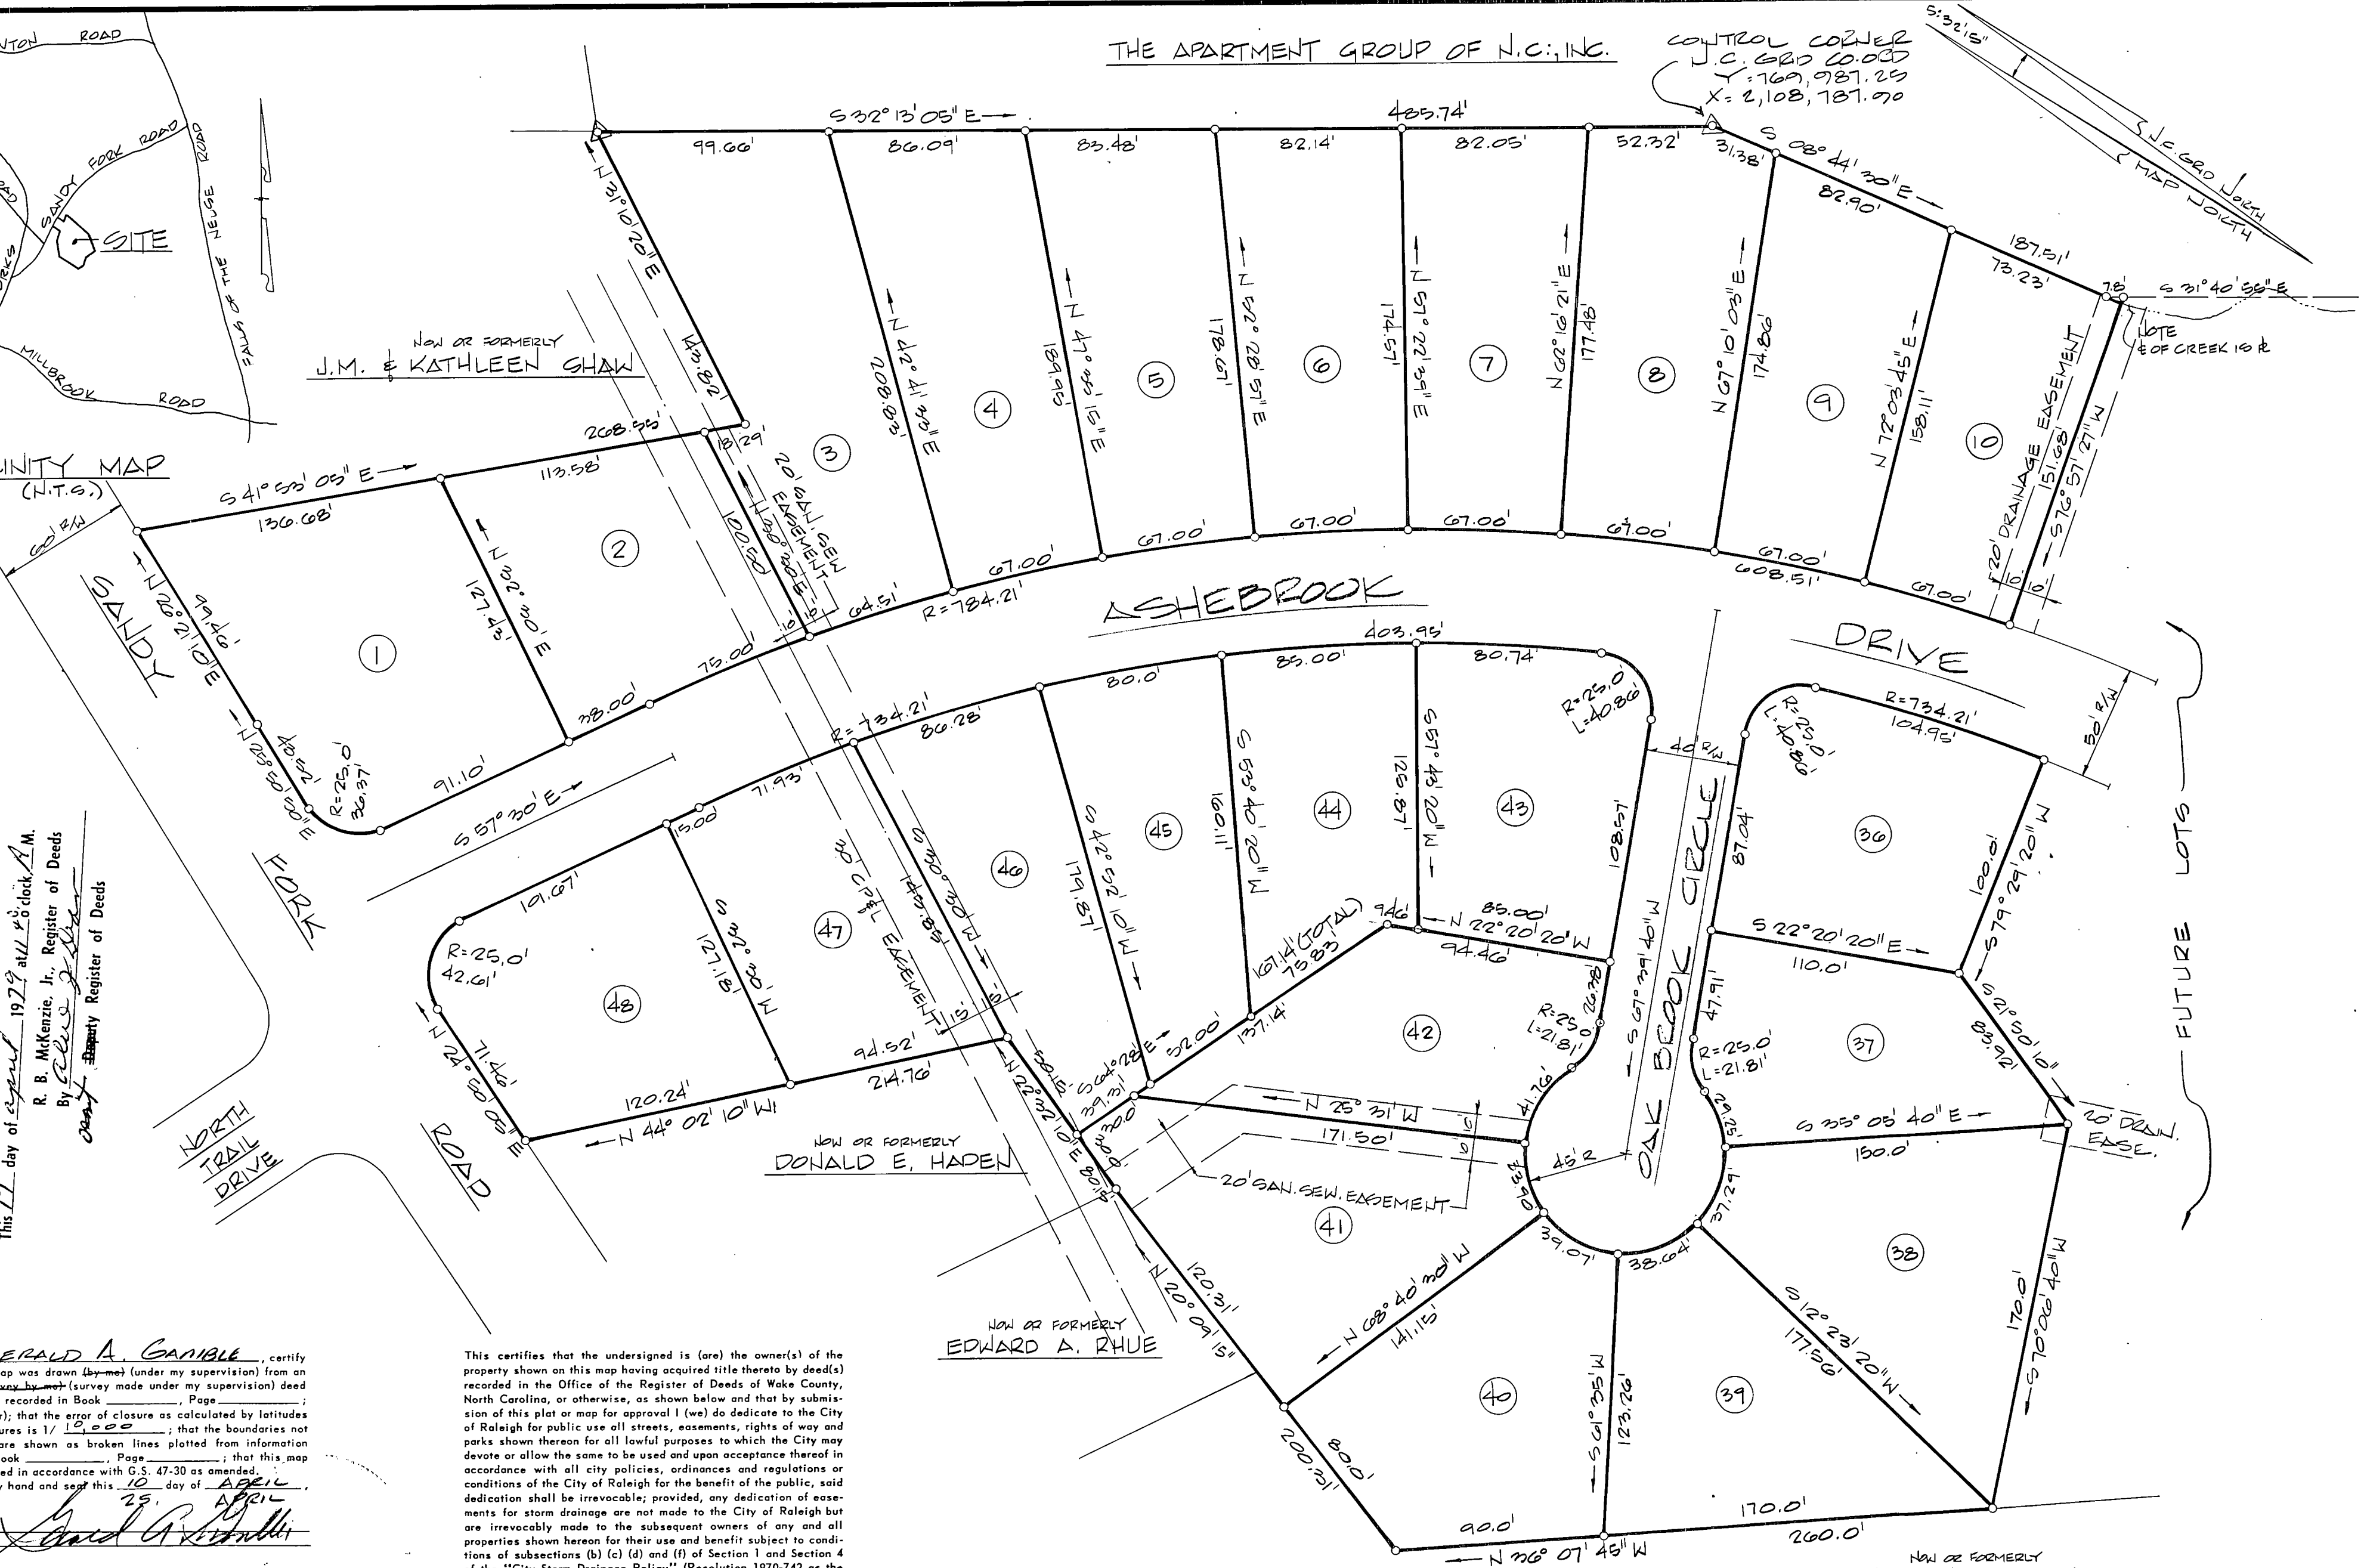

"I, GERALD A. GAMBLE, certify that this map was drawn by me (under my supervision) from an actual survey made under my supervision in accordance with the description recorded in Book 1979, Page 335; that the error of closure as calculated by latitudes and departures is 1/10,000; that the boundaries not surveyed are shown as broken lines plotted from information found in Book 1979, Page 335; that this map was prepared in accordance with G.S. 47-30 as amended. Witness my hand and seal this 10 day of APRIL, 19 79.

Signed: Gerald A. Gamble
Seal:

This certifies that the undersigned is (are) the owner(s) of the property shown on this map having acquired title thereto by deed(s) recorded in the Office of the Register of Deeds of Wake County, North Carolina, or otherwise, as shown below and that by submission of this plat or map for approval I (we) do dedicate to the City of Raleigh for public use all streets, easements, rights of way and parks shown thereon for all lawful purposes to which the City may devote or allow the same to be used and upon acceptance thereof in accordance with all city policies, ordinances and regulations or conditions of the City of Raleigh for the benefit of the public, said dedication shall be irrevocable; provided, any dedication of easements for storm drainage are not made to the City of Raleigh but are irrevocably made to the subsequent owners of any and all properties shown hereon for their use and benefit subject to conditions of subsections (b) (c) (d) and (f) of Section 1 and Section 4 of the "City Storm Drainage Policy" (Resolution 1970-742 as the same may be from time to time amended).

Book No. _____ Page No. _____
Signature(s) of Property Owner(s)
CONSTRUCTION CONCEPTS CORPORATION
by M. Douglas M. Lamb, Vice President

"I, the undersigned City Clerk and Treasurer of the City of Raleigh, do hereby certify that the City of Raleigh, as provided by its City Code, on the 22 day of MARCH, 1979, approved this plat or map and accepted the dedications as shown thereon but on the further condition that the City assumes no responsibility to open or maintain the same until in the discretion and opinion of the governing body of the City of Raleigh it is in the public interest to do so.


John D. Morrison
City Clerk and Treasurer 4-13-79
4-30-79

NORTH CAROLINA WAKE COUNTY
Personally appeared before me GERALD A. GAMBLE, who being duly sworn, says that the certificate shown is true and correct this 10 day of APRIL, 19 79.
My commission expires 4-24-80
Andrea Lee Hamble
Notary Public

RECORDED IN BOOK OF MAPS 1979 PG. 335
RECORDED IN BOOK OF MAPS 1979, PAGE 282.

REV.	DATE	DESCRIPTION
1	4-25-79	ADD STREET NAMES & N.C. COORD.

BASS, NIXON & KENNEDY, INC.
CONSULTING ENGINEERS
7416 CHAPEL HILL ROAD
RALEIGH, NORTH CAROLINA 27607

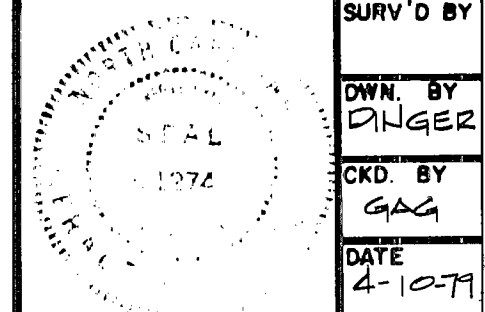

SURV'D BY	FINAL PLAT
OWN. BY	ASHEBROOK SUBDIVISION
CKD. BY	SECTION ONE
DATE	OWNER- CONSTRUCTIVE CONCEPTS
	RALEIGH, WAKE COUNTY, NORTH CAROLINA