



THIS SHEET INCLUDES LOTS, BUFFERS, EASEMENTS, R/W, ETC. SEE SHEET 1 FOR LINE & CURVE TABLES ASSOCIATED WITH THIS SHEET.

SEE SHEET 3 FOR TREE CONSERVATION AREA EASEMENTS.

WITHERS & RAVENEL
ENGINEERS | PLANNERS | SURVEYORS
111 Mackleton Drive Cary, North Carolina 27511
www.wITHERSRavenel.com
Tel: 919-468-3340 Corporate License #C-832

GREY'S LANDING, SUBDIVISION, RIGHT-OF-WAY, EASEMENT & TREE CONSERVATION AREA DEDICATION PLAT FOR LOTS 1-31 AND OPEN SPACE LOT 32
WAKE COUNTY
OWNER: ASHTON RALEIGH RESIDENTIAL, L.L.C.

NO.	DATE	DESCRIPTION	BY	SCALE
1	10/24/12	STREET NAME REVISION	MD	1"=60'
SHEET: 2 OF 3				
CAD FILE: BD_12057B				
PROJECT NO: 02090095				

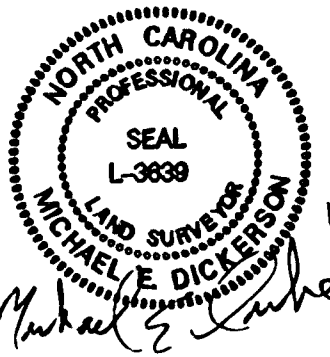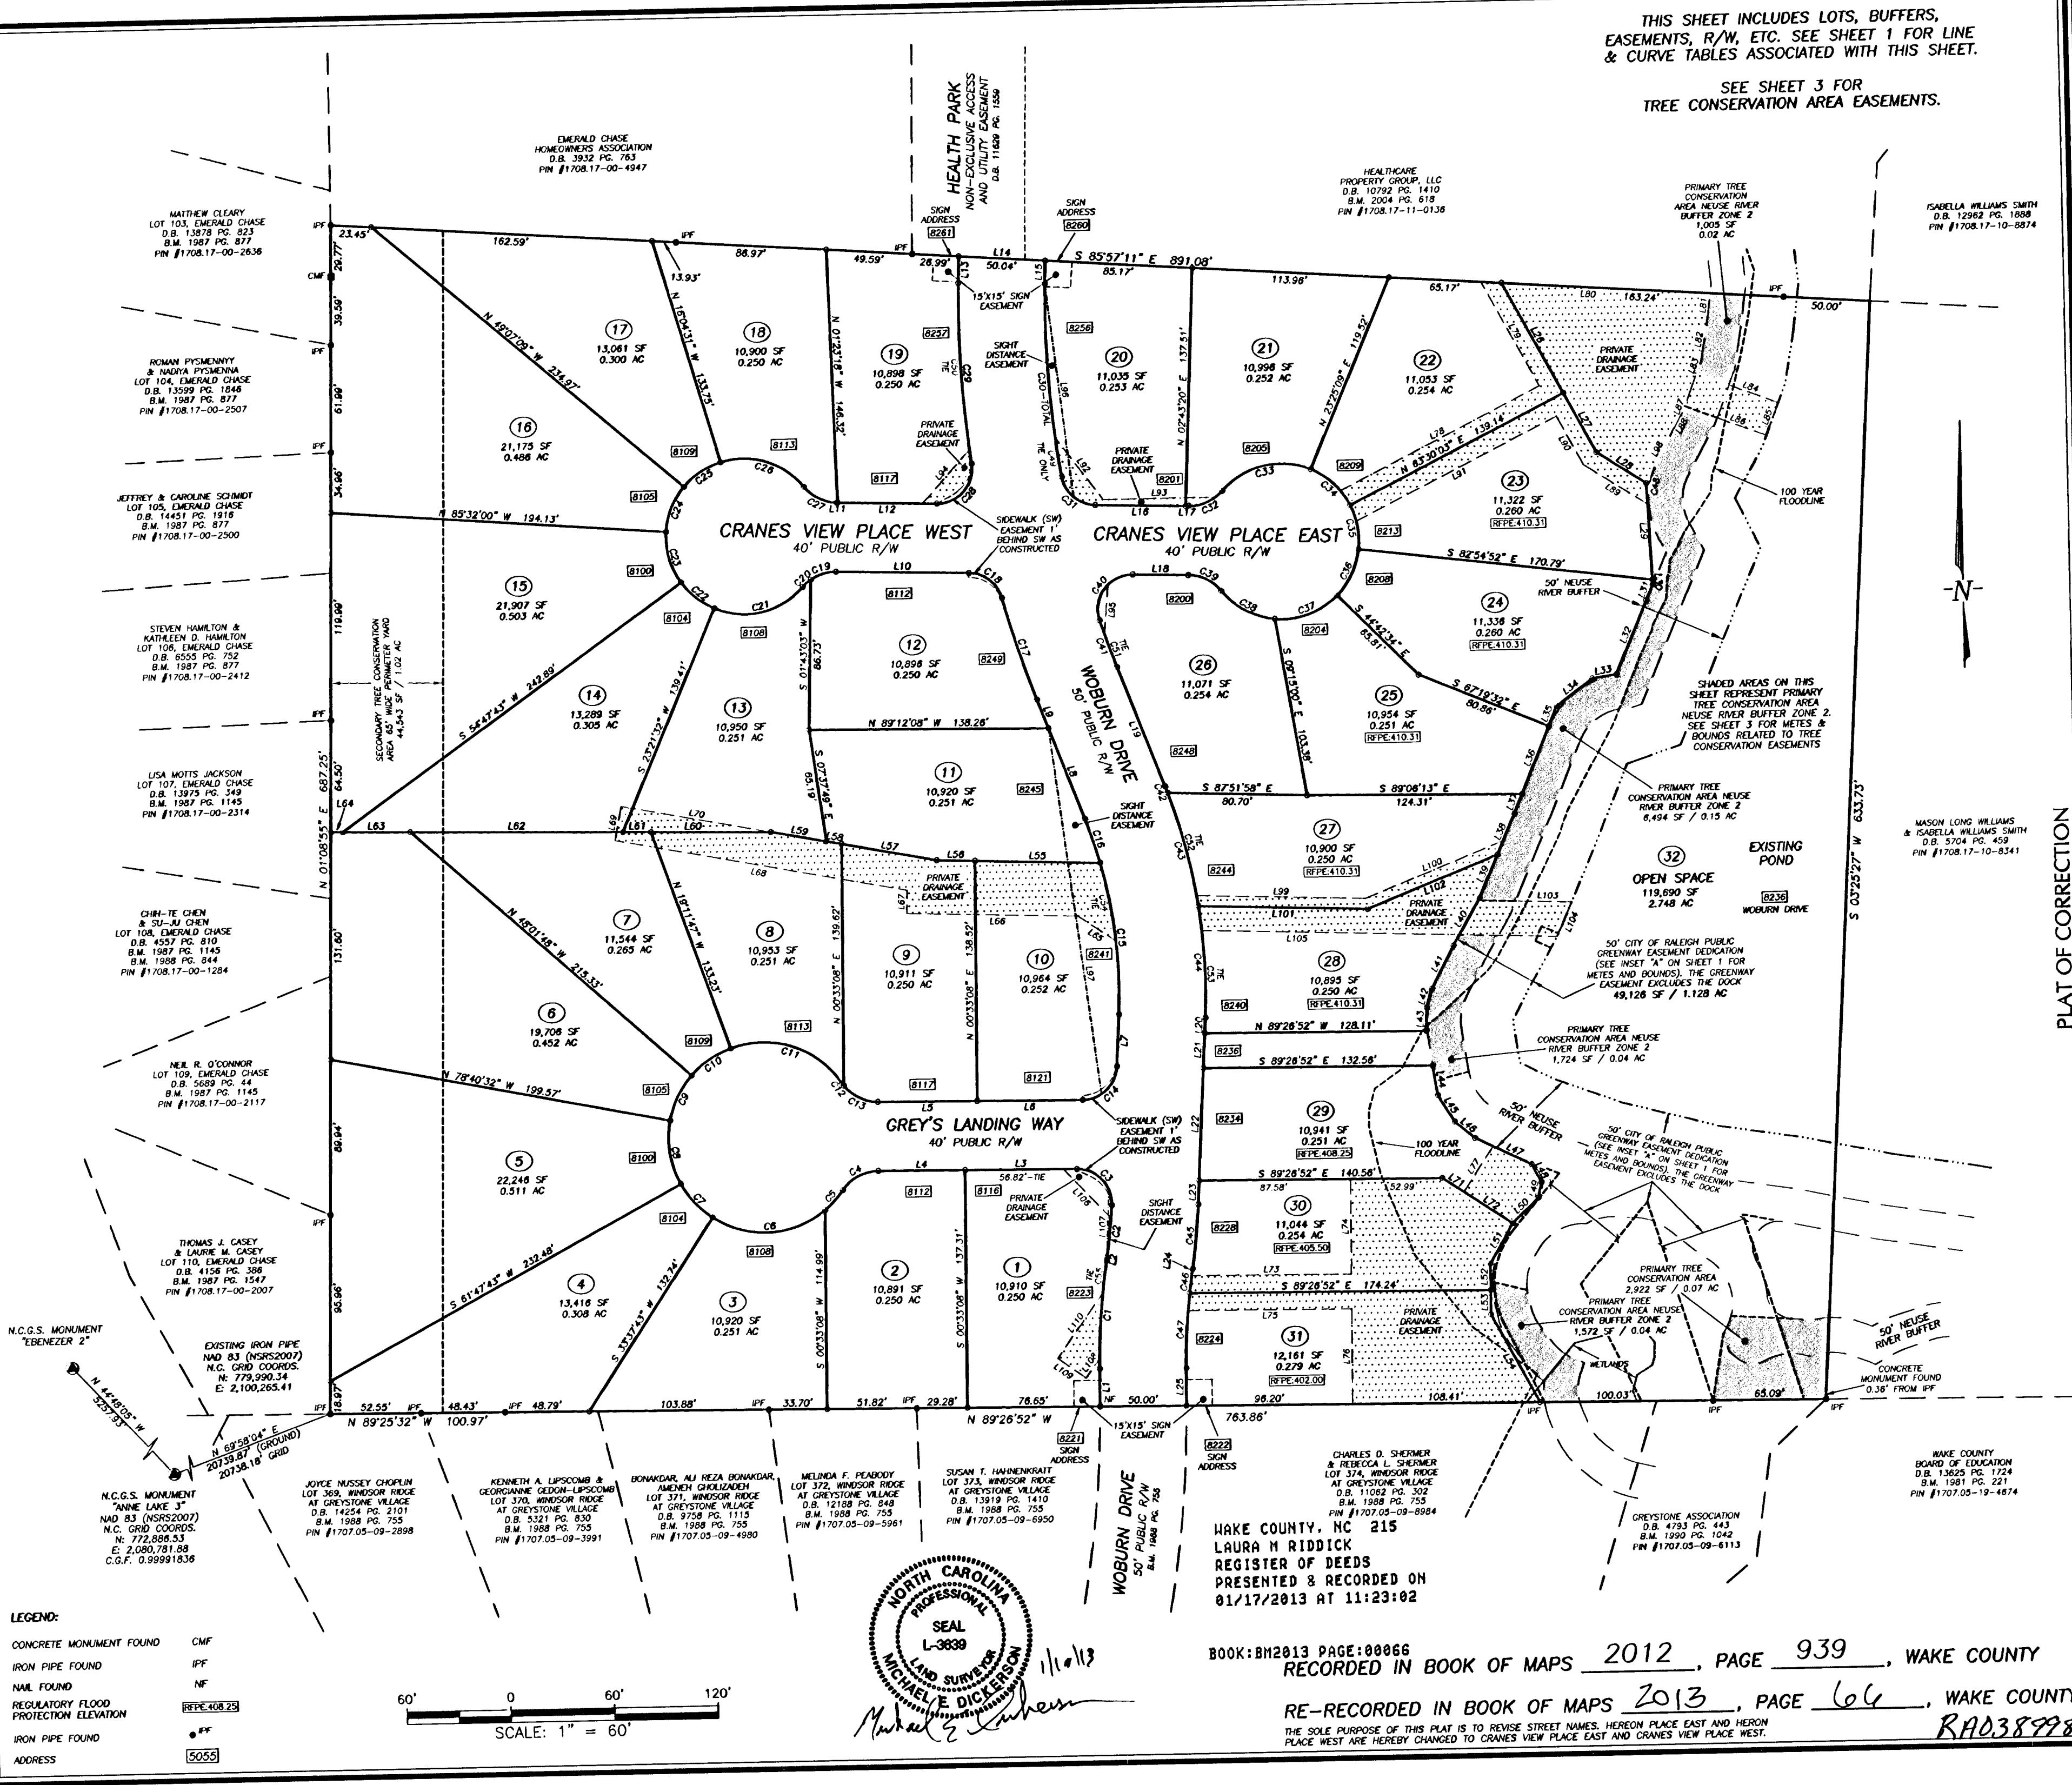

BOOK: BM2013 PAGE: 00066
RECORDED IN BOOK OF MAPS 2012, PAGE 939, WAKE COUNTY

RE-RECORDED IN BOOK OF MAPS 2013, PAGE 66, WAKE COUNTY
THE SOLE PURPOSE OF THIS PLAT IS TO REVISE STREET NAMES. HERON PLACE EAST AND HERON PLACE WEST ARE HEREBY CHANGED TO CRANES VIEW PLACE EAST AND CRANES VIEW PLACE WEST.