


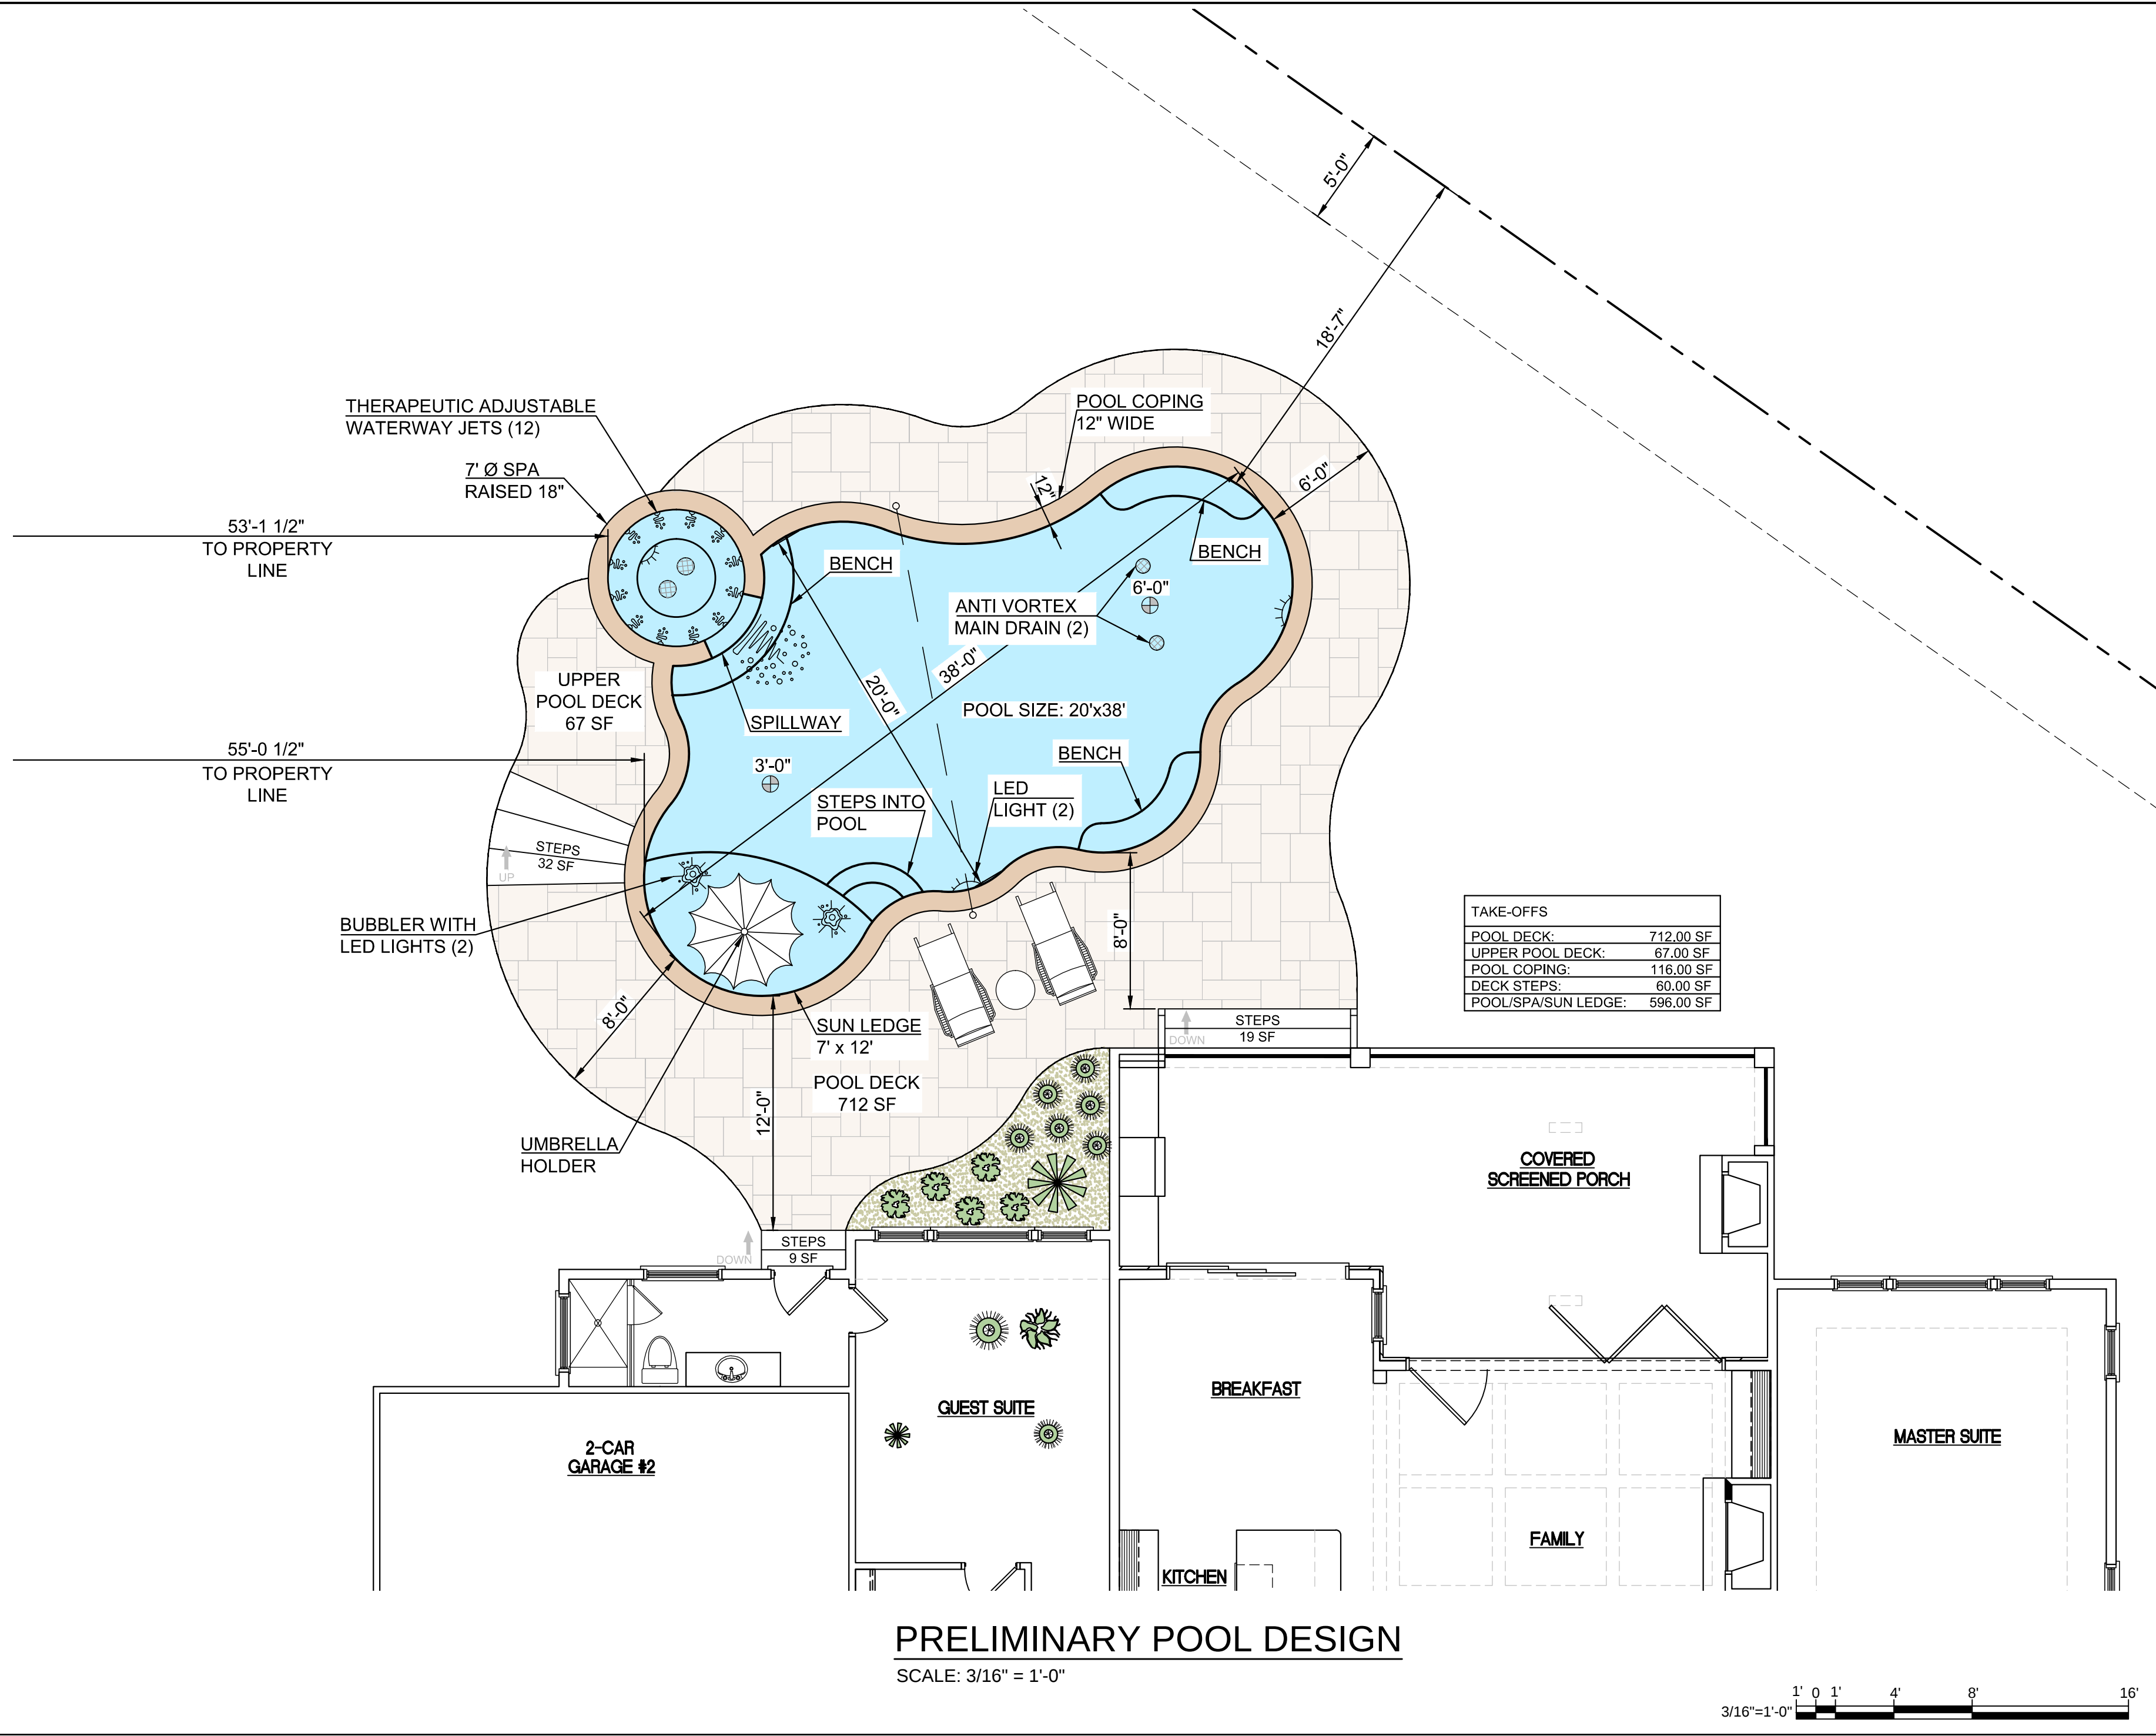

AQUATIC ARTISTS, INC.
LUXURY SWIMMING POOLS
1626 US Hwy. 1
Youngsville, NC 27596
(919) 868-8685 (o)

RESIDENCE
7000 NORTH RIDGE DRIVE
RALEIGH, NORTH CAROLINA 27615

This document is proprietary to Aquatic Artists, Inc. and no part of this drawing shall be reproduced or disclosed to others or used for any purpose other than that for which it was furnished, without prior written permission from Aquatic Artists, Inc.

RESIDENCE
LUXURY SWIMMING POOL
LOT 17 NORTH RIDGE

PRELIMINARY POOL DESIGN
PRELIMINARY NOT FOR CONSTRUCTION

DATE: 30 OCTOBER 2024

REVISIONS:

13NOV24-CATCH BASIN LOCATION
31JAN25-POOL/CATCH BASIN
03FEB25-POOL DECK/STEPS
19FEB25-NEW POOL DESIGN
25FEB25-POOL LOCATION

PROJECT NAME:
NORTH RIDGE LOT 17

DWG NAME:
NORTH RIDGE LOT 17-PR-1.dwg

SCALE:
3/16" = 1'-0"

SHEET NO.
PR-1