



CURVE TABLE				
CURVE	LENGTH	RADIUS	DELTA	CHORD
C1	102.48	420.00	135°49'	102.23
				N30°25'25"W

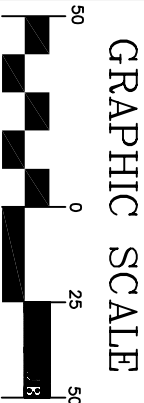

Location Map (N/S)




- Note:
1. This map does not conform to G.S. 47-30
 2. This survey does not address zoning issues
 3. This survey performed without benefit of Title Examination.

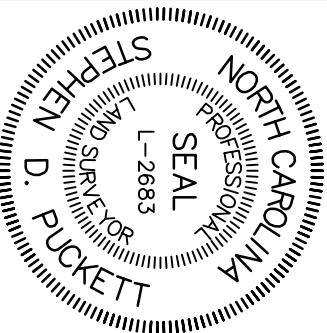

State of North Carolina


I, Stephen D. Puckett, certify that this plat was drawn under my supervision from an actual survey made under my supervision, (deed description recorded in Book (see references), that the boundaries not surveyed are clearly indicated as drawn from information found in -----; that the ratio of precision positional accuracy is as calculated is 1:20,000'; and that this plat meets the requirements of The Standards of Practice for Land Surveying in North Carolina (21 NCAC 56. 1600) and was (not) prepared in accordance with G.S. 47-30 as amended. Witness my original signature, License number, and seal this 27th day of September, A.D., 2022

Stephen D. Puckett L-2683

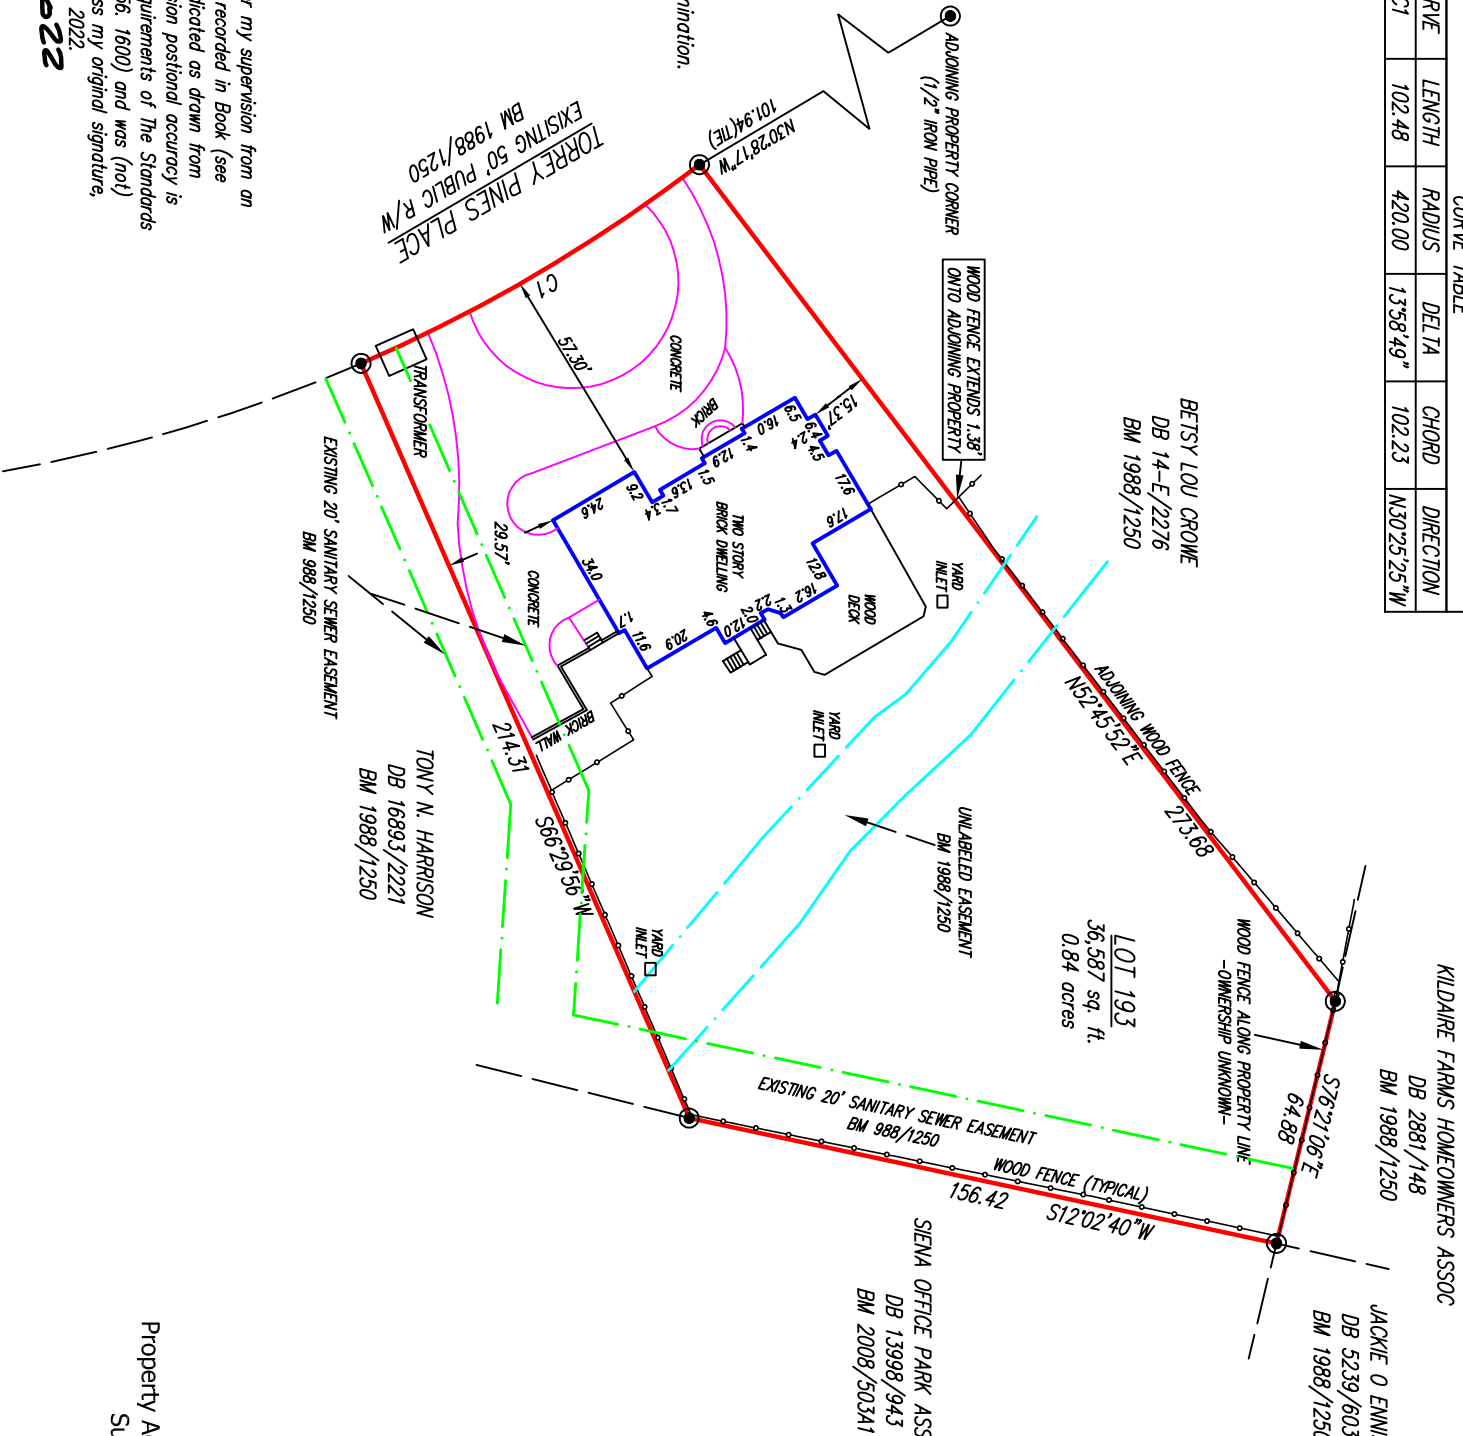

S.D. PUCKETT & ASSOCIATES
PROFESSIONAL LAND SURVEYORS

5314 Hwy. 55, Suite 104
Durham, N.C. 27713
Ph. (919) 544-7717 Fax (919) 544-1274
Stephen D. Puckett - N.C.P.L.S.# 2683
spuckett@puckettsurveyors.com C-0506

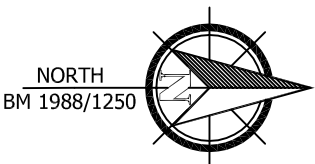

Legend	
Existing Iron Pin	●
New Iron Pin	○
Existing Nail	△
Utility Pole	⌋
Computed Point	▲
Area Light	☼
Sewer Clean-Out	⊙
Water Meter	Ⓜ
Electrical Box	ⓔ
Telephone Pedestal	Ⓟ
Cable TV Pedestal	Ⓥ
Right of Way	R/W
Overhead Utilities	— OHU —
Property Line	—

References	
DB 16562/1343	
BM 1988/1250	
PIN 1717777490	
REID 0172974	

Survey for:
Dustin Peaire
and

Rebecca Peaire

Site Information
Property Address: 1921 Torrey Pines Pl, Raleigh, NC, 27615
Subdivision: North Ridge Estates, Phase IV
Lot: 193
Neuse Township
Wake County, North Carolina
Survey Date: 9-27-22