

E CURVE DATA

CURVE # 1


$\Delta = 16^\circ 41'$
 $R = 613.80'$
 $T = 90.0'$

CURVE # 2

$\Delta = 5^\circ 30'$
 $R = 1040.35'$
 $T = 50.0'$

QUAIL HOLLOW
 SECTION ONE
 SEE BK. 1966, PG. 152

QUAIL HOLLOW
 SECTION TWO
 SEE BK. 1966, PG. 236

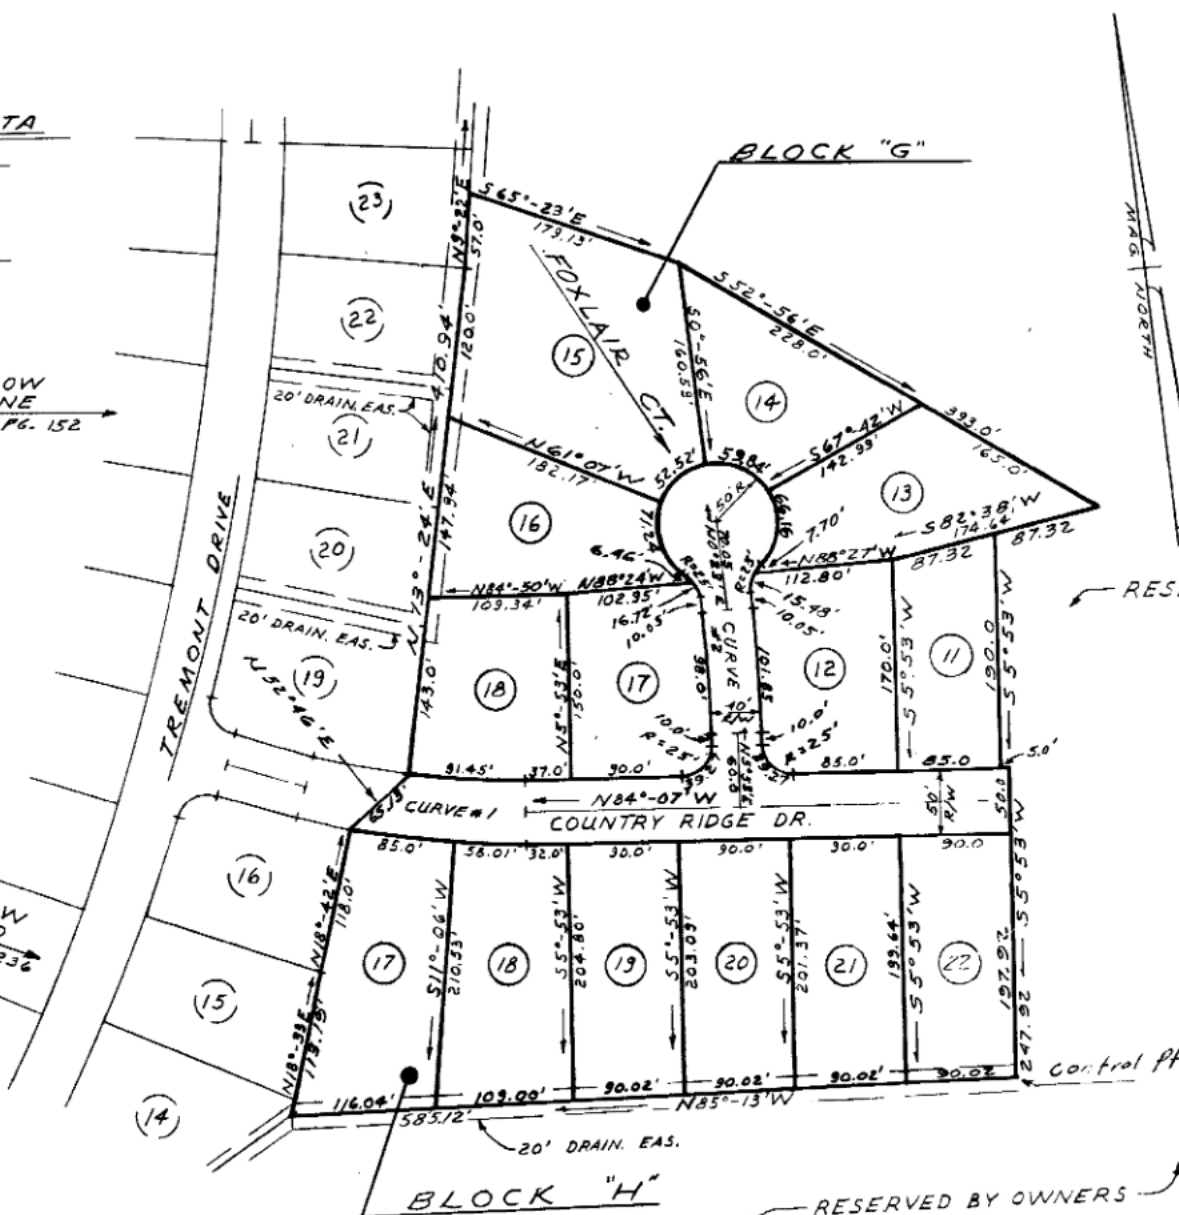

This certifies that the undersigned is (are) the owner(s) of the property shown on this map, having acquired the title to the property by recorded instrument of the Wake County Registry for Wake County, North Carolina, and that by submission of this plat for record, the undersigned do dedicate to the City of Raleigh for public use all streets, easements, rights-of-way and public parks shown thereon, and upon acceptance thereof by the City of Raleigh for the benefit of the public, that such dedication shall be irrevocable.

Book No. Page No. Signature(s) of Property owner(s)

_____ *Austin Development Co.*
 _____ *by John C. Austin, Jr.*


I hereby certify that I am civil engineer, surveyor or land planner, registered to practice in the State of North Carolina, and that this plat is in all respects correct and was prepared from an actual survey made by me on *July 12, 1967*

Signed *Forrest N. Lovett*

Mary D. Danziger, City Clerk and Treasurer of the City of Raleigh, do certify that the City Council of the City of Raleigh on *7/17* 19 *67*, approved this plat or map and accepted the dedication of the streets, easements, rights-of-way and public parks shown thereon but assumes no responsibility to open or maintain the same until, in the opinion of the governing body of the City of Raleigh, it is in the public interest to do so.

Mary D. Danziger
 City Clerk and Treasurer

CITY ACCEPTS NO RESPONSIBILITY FOR THE
 MAINTENANCE OF DRAINAGE AREAS, DITCHES,
 OR OTHER NECESSARY UTILITIES Lying WITHIN
 THE RIGHTS-OF-WAY...

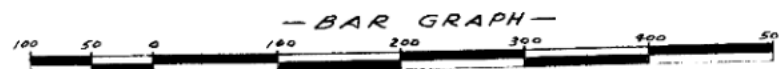

RECORDED IN BOOK OF MAPS 1967, PAGE 165, WAKE COUNTY REGISTRY

SECTION FOUR			
QUAIL HOLLOW SUB'D.			
AUSTIN DEVELOPMENT CO. - OWNER			
RALEIGH, N.C.			
NO.	DATE	REVISIONS	
DRAWN BY <i>TR</i>		LOT LAYOUT	
CHECKED BY <i>DFC</i>		LOVETT AND BUNN, INC.	
DATE 7-12-67		ENGINEERING • LAND SURVEYING	
FILE NO.		F. N. LOVETT - W. B. BUNN	
		RALEIGH, N. C.	
		SCALE 1" = 100'	
		SHEET NO. 1	
		OF 1	