




VICINITY MAP

NOTE: BEING LOT II OF NORTH MANOR SUBDIVISION, RECORDED IN BOOK OF MAPS 1985, PAGE 1325.

NOTE: NO NCGS MONUMENT WITHIN 2000'.

LOT 10 OF BOOK OF MAPS 1985, PG. 1325

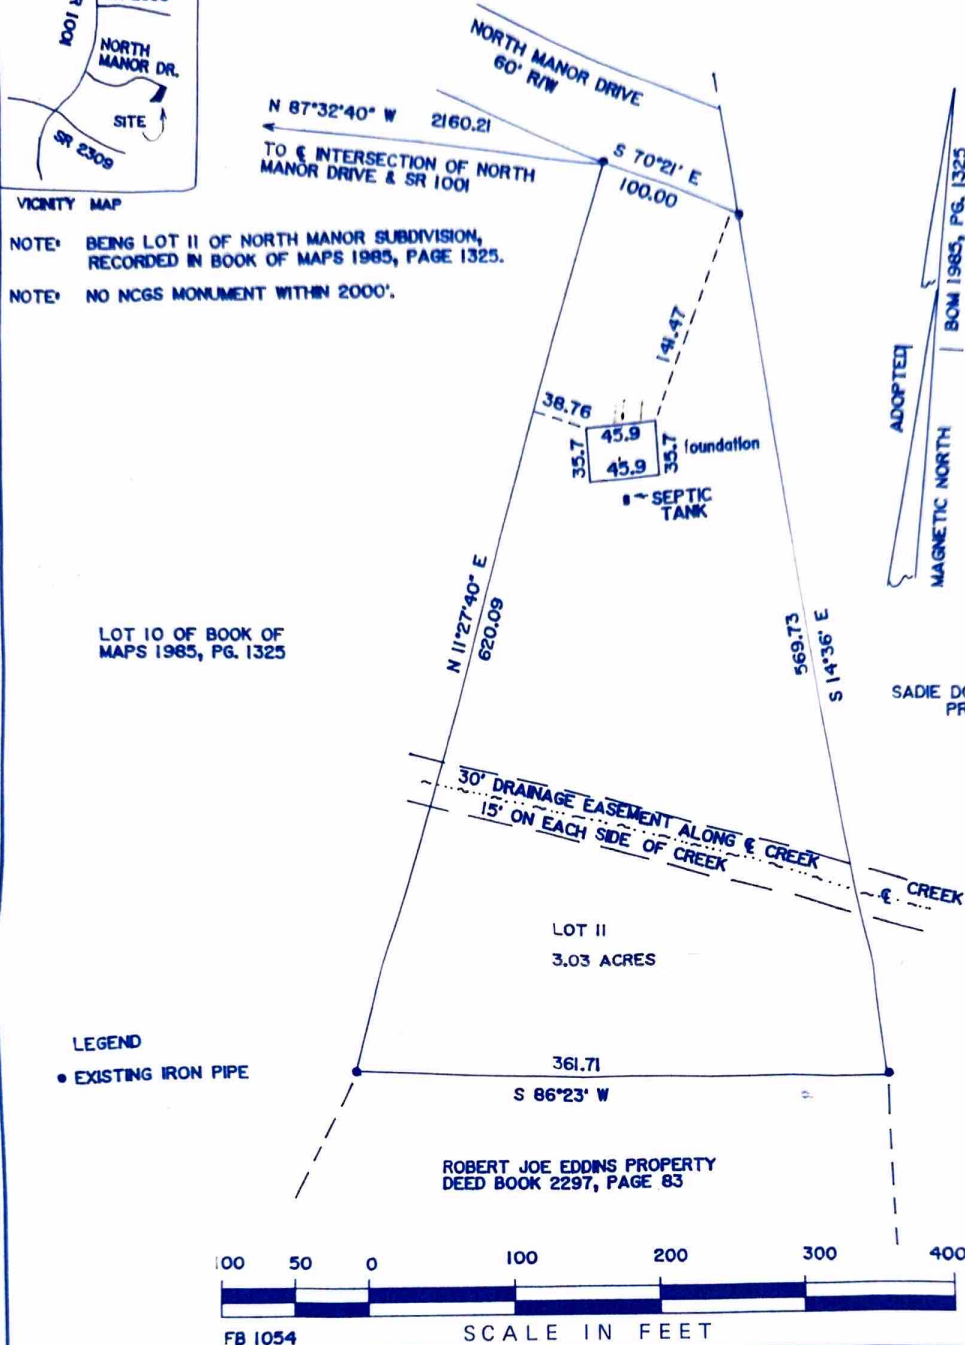


LEGEND


• EXISTING IRON PIPE

ROBERT JOE EDDINS PROPERTY
DEED BOOK 2297, PAGE 83

SADIE DOYLE STALLINGS
PROPERTY

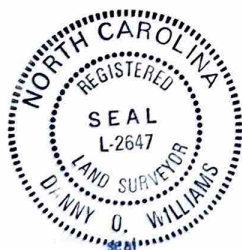

FOUNDATION LOCATION FOR
WILLIAM H. WEST, JR. & WIFE
KAY M. WEST
ST. MARYS TOWNSHIP
WAKE COUNTY
NORTH CAROLINA

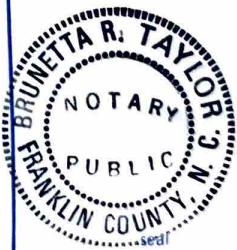

I, **DANNY O. WILLIAMS**, certify that under my direction and supervision this map was drawn from an actual field survey; that the error of closure of the survey as calculated by latitudes and departures is 1:10,000; and that this survey meets general standards of practice for land surveying in North Carolina.

Witness my hand and seal this 22 day of DECEMBER, 1993.

R. L. S. L-2647

Danny O. Williams

Sworn to and subscribed before me this 22 day of DECEMBER, 1993.
My Commission expires 12-21-97.

Brunetta R. Taylor
NOTARY PUBLIC

WILLIAMS, PEARCE & ASSOC., P. A.
REGISTERED LAND SURVEYORS
ZEBULON, NORTH CAROLINA
TELEPHONE: (919) 269-9605

DRAWN BY: DOW & BGW
CHECKED BY: DOW
DATE: 12-22-93
SCALE: 1"=100'