

LAKE COUNTY, NC 284  
LAURA M RIDICK  
REGISTERED OF DEEDS  
PRESENTED & RECORDED ON  
11/10/2014 16:26:41

BOOK: BM2014 PAGE: 01555

LEGEND:  
N/F NOW OR FORMERLY  
DB DEED BOOK  
BM BOOK OF MAPS  
PG PAGE  
PDE PERMANENT DRAINAGE EASEMENT  
PVIDE PRIVATE DRAINAGE EASEMENT  
IPF IRON PIPE FOUND  
IRF IRON ROD FOUND  
ESMT EASEMENT  
RMON RIGHT OF WAY MONUMENT  
DESC. BY CL. DESCRIBED BY CENTERLINE  
LOT NUMBER  
HOUSE NUMBER  
EASEMENT POINT

N/F  
NASH WENDELL FALLS LLC  
DB 15478, PG. 1623  
BM 2007, PG. 1099  
PIN# 1763-94-4745


N.C. GRID (NAD83/11)

VICINITY MAP  
(NOT TO SCALE)

MARTIN POND RD

SITE

HWY 64/264

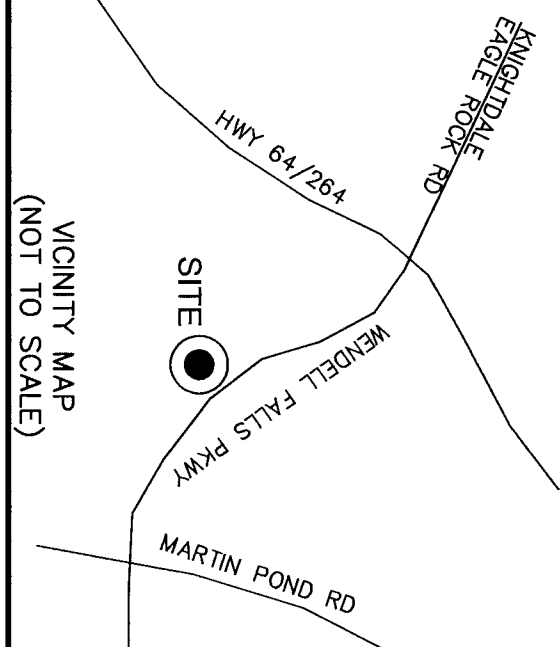

MATCH LINE SHEET 2  
MATCH LINE SHEET 3

RMON





RMON

RMON

RMON

WENDELL FALLS PARKWAY (SR 2502)  
VARIABLE WIDTH PUBLIC R/W  
BM 2008 PGS 1929-1931

MATCH LINE SHEET 3  
MATCH LINE SHEET 4

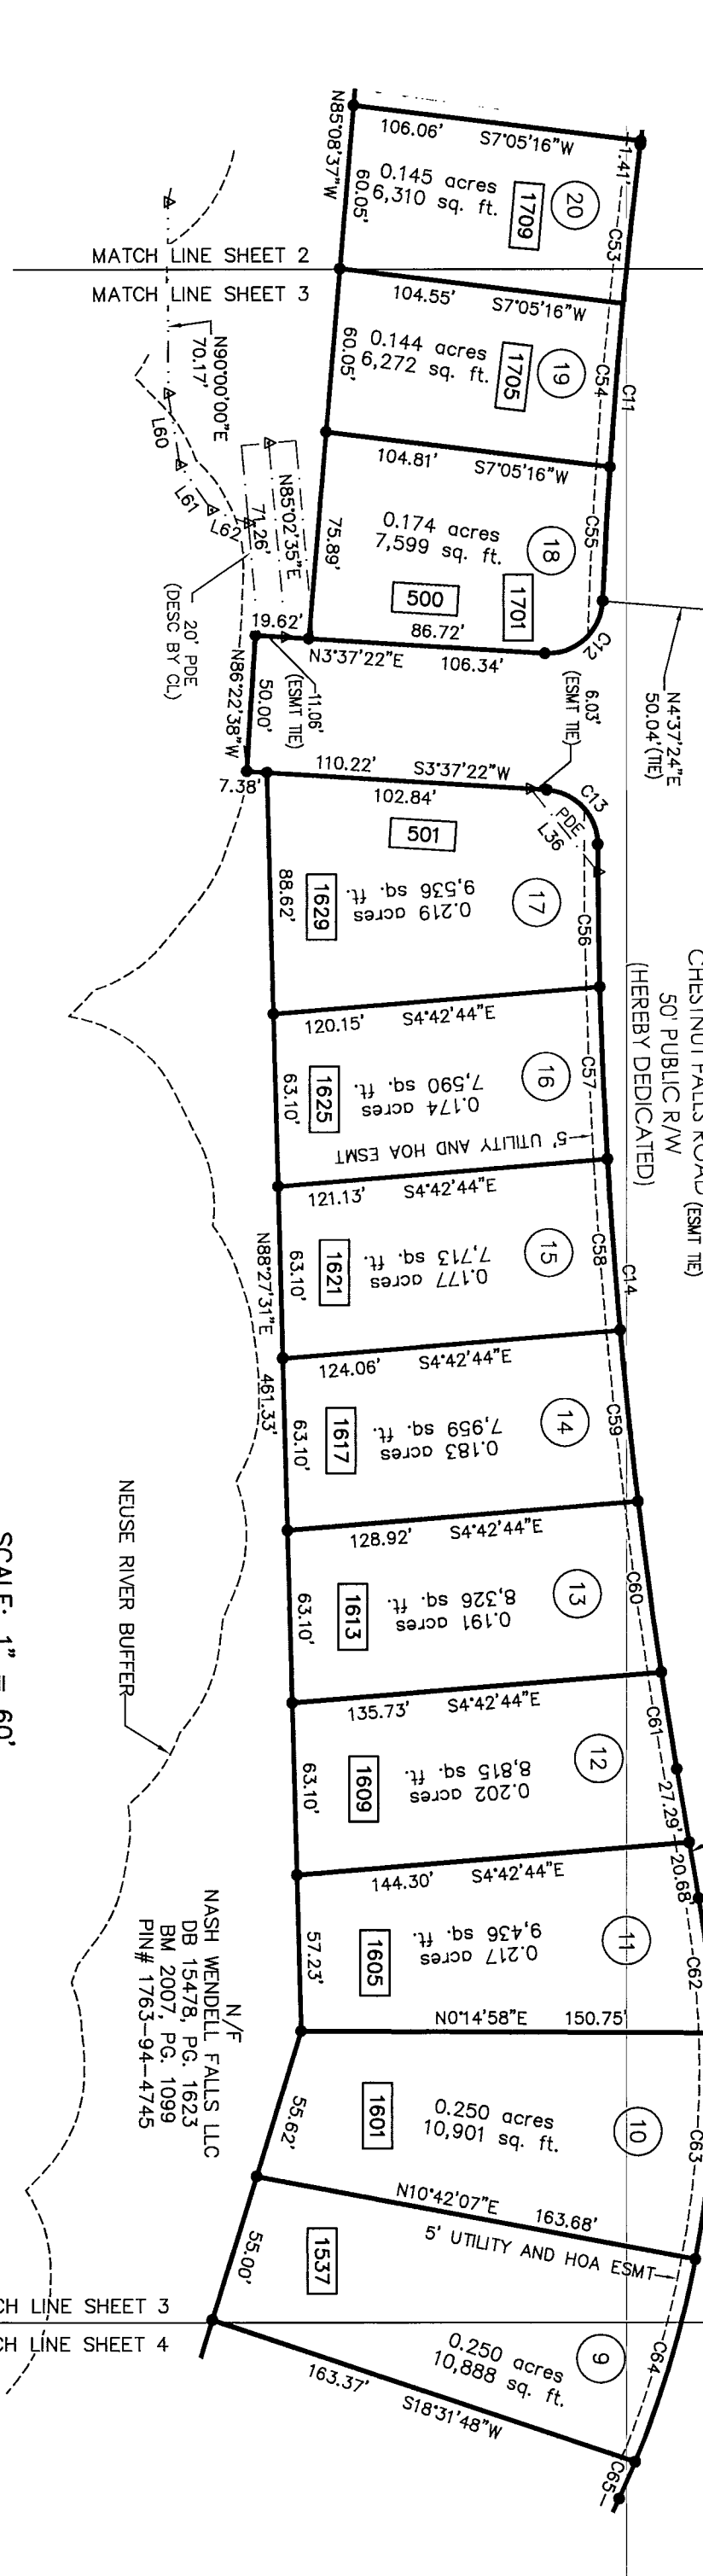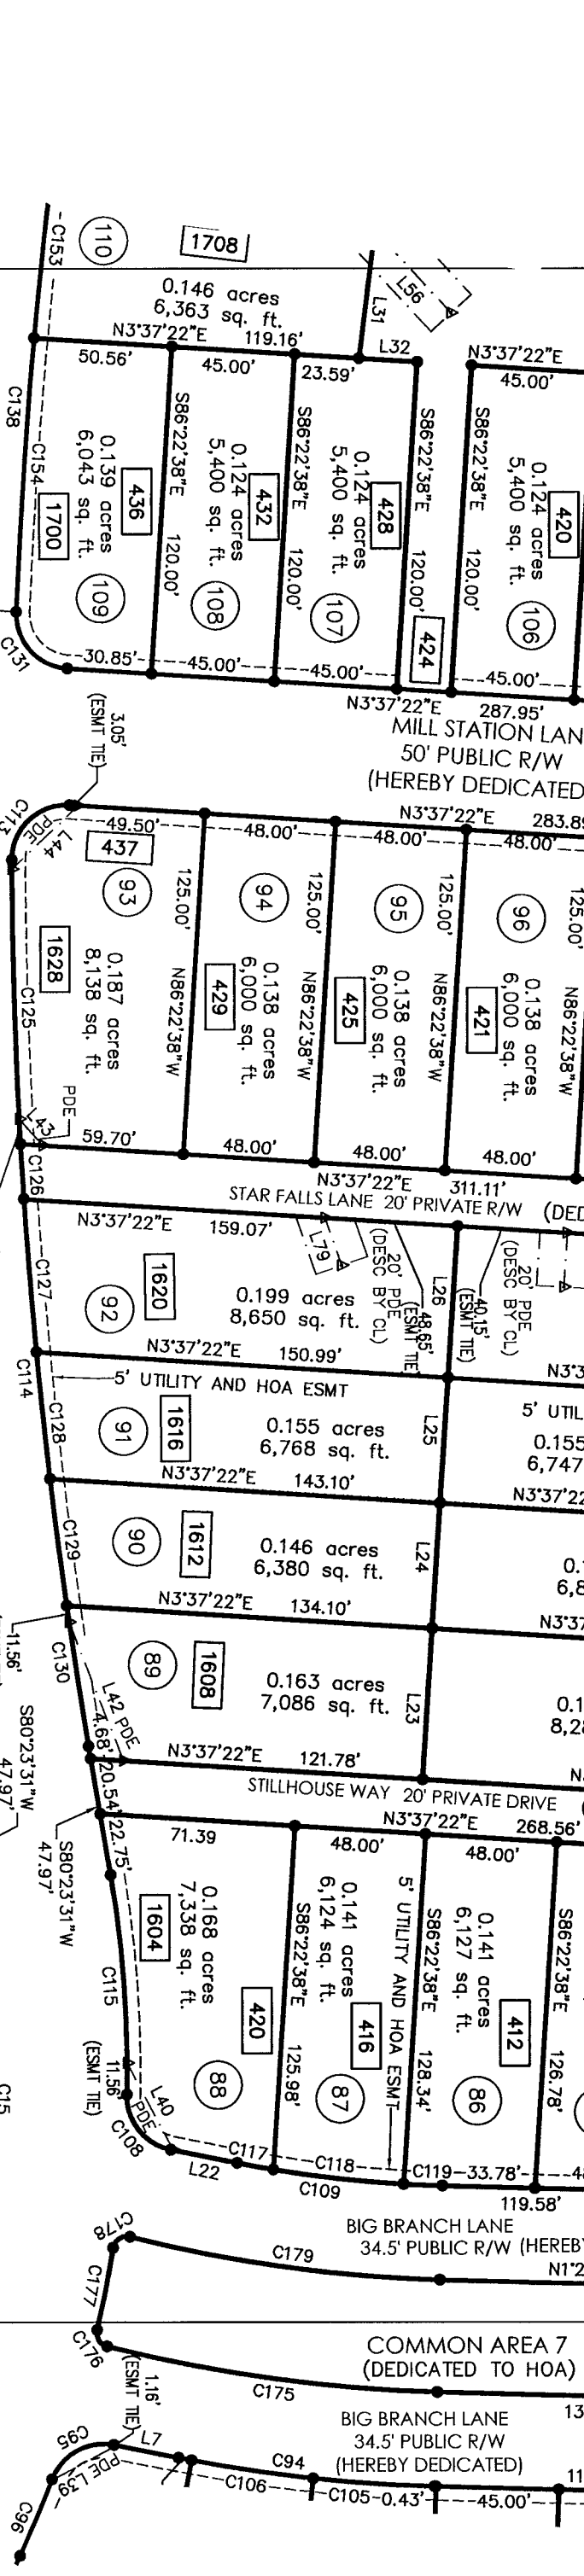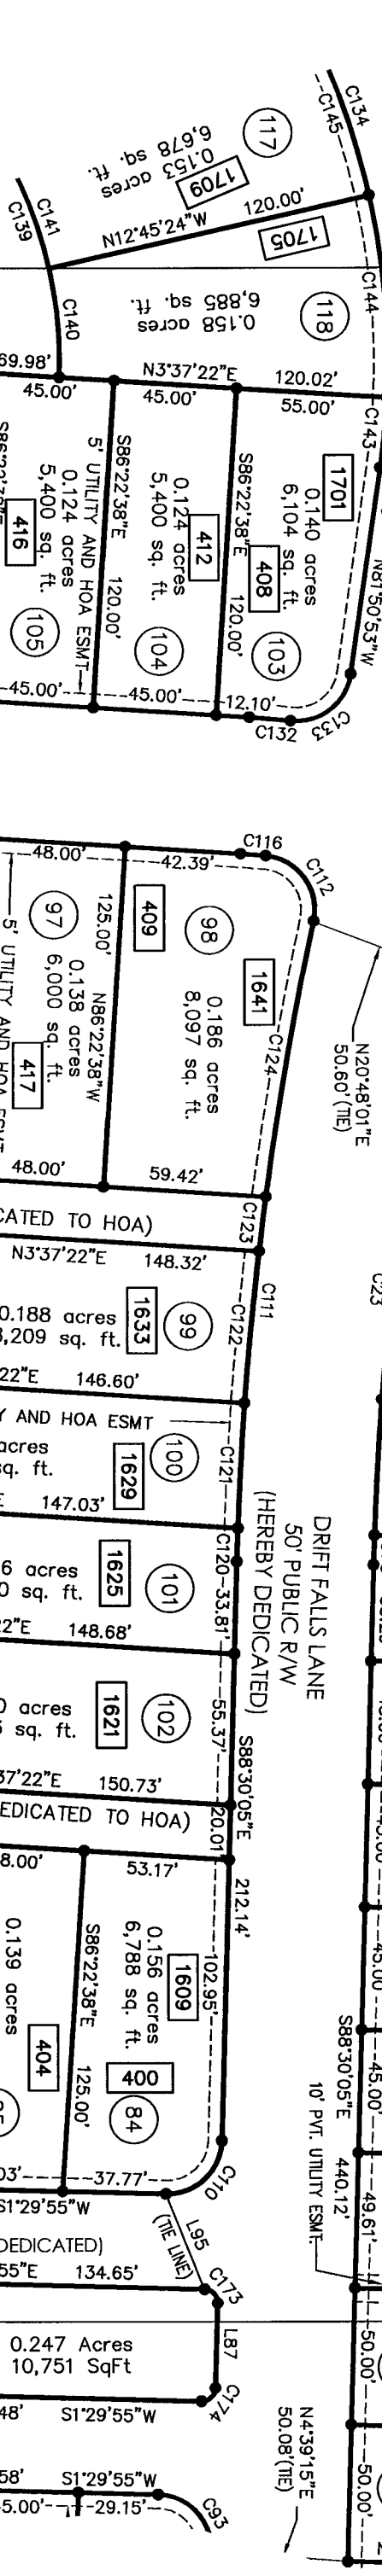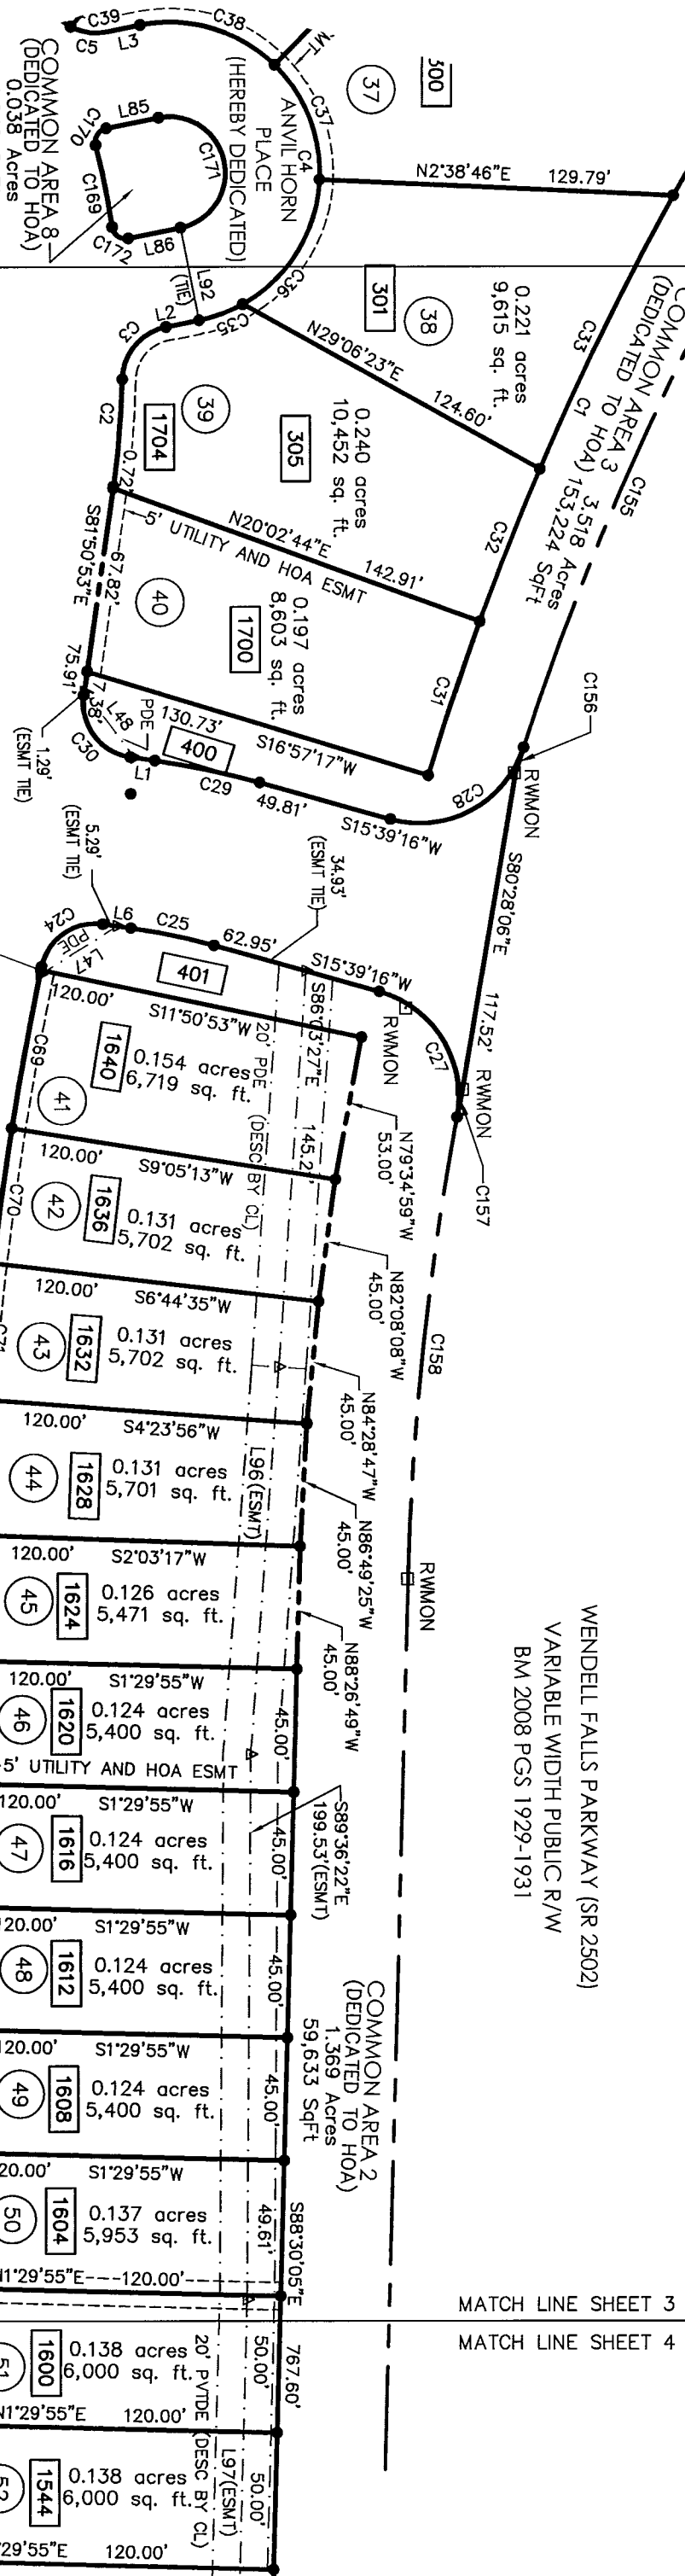

SEE SHEET 1 OF 5 FOR NOTES AND CERTIFICATES  
SEE SHEET 5 OF 5 FOR LINE AND CURVE TABLES

PAGE

WAKE COUNTY

SCALE: 1" = 60'

0 30 60 120 180

BM2014 PG15105

FINAL SUBDIVISION, EASEMENT AND RIGHT-OF-WAY DEDICATION PLAT

OF

WENDELL FALLS DEVELOPMENT SF-1, Section 1

FOR

NASH WENDELL FALLS, LLC

DATE: OCTOBER 27, 2014

SCALE: 1"=60'

MARKS CREEK TOWNSHIP WAKE COUNTY NORTH CAROLINA

DWG. # : R1.3.10.1121



1730 Varsity Drive, Suite 500  
Raleigh, North Carolina 27606  
Phone: (919)233-8091, Fax: (919)233-8031  
F-1222

Internet Site: <http://www.mckimcreed.com>



DATE: 11/06/14

PROJECT # : 2735-0116  
PROJ. SVR : DSC  
DRAWN BY : DSC  
FIELD BK :  
COMP. FILE : B101-27350116  
SHEET # : 3 OF 5