


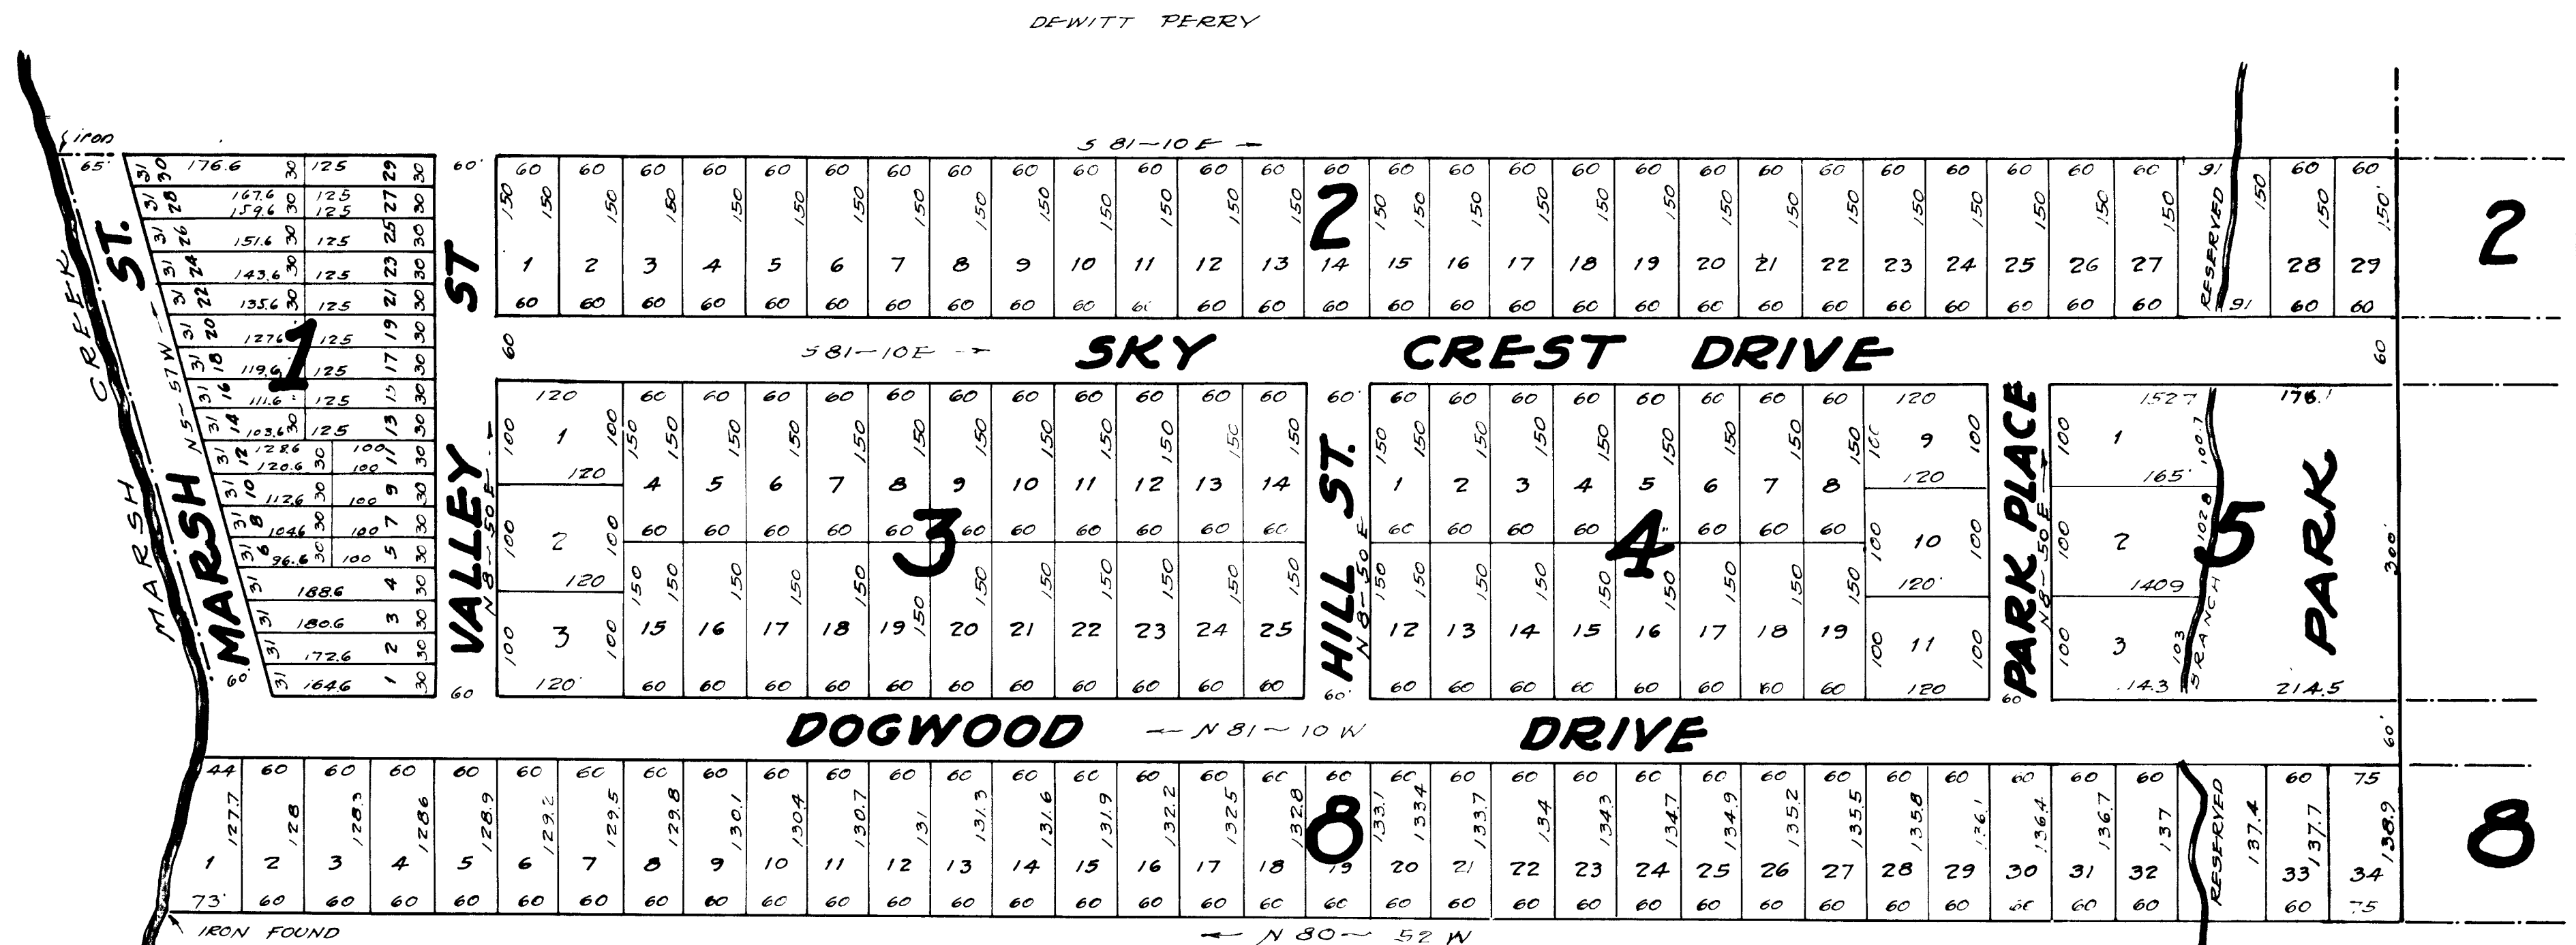

North Carolina
Durham County

R. M. Pickard, being duly sworn, deposes and says he is a registered land surveyor living in Durham, North Carolina; that the attached map of SKY CREST VILLAGE is in all respects correct and was prepared by him from an actual survey by him made on the 27 day of MAY, 1953.

R. M. Pickard
Registered Land Surveyor


Subscribed and sworn to before me
this 27th day of May, 1953

SIGNED _____ Notary Public
My Commission Expires _____

SEE BOOK OF MAPS 1953
PAGE 17

BOOK 1953 PAGE 17 1062

W J STEWART

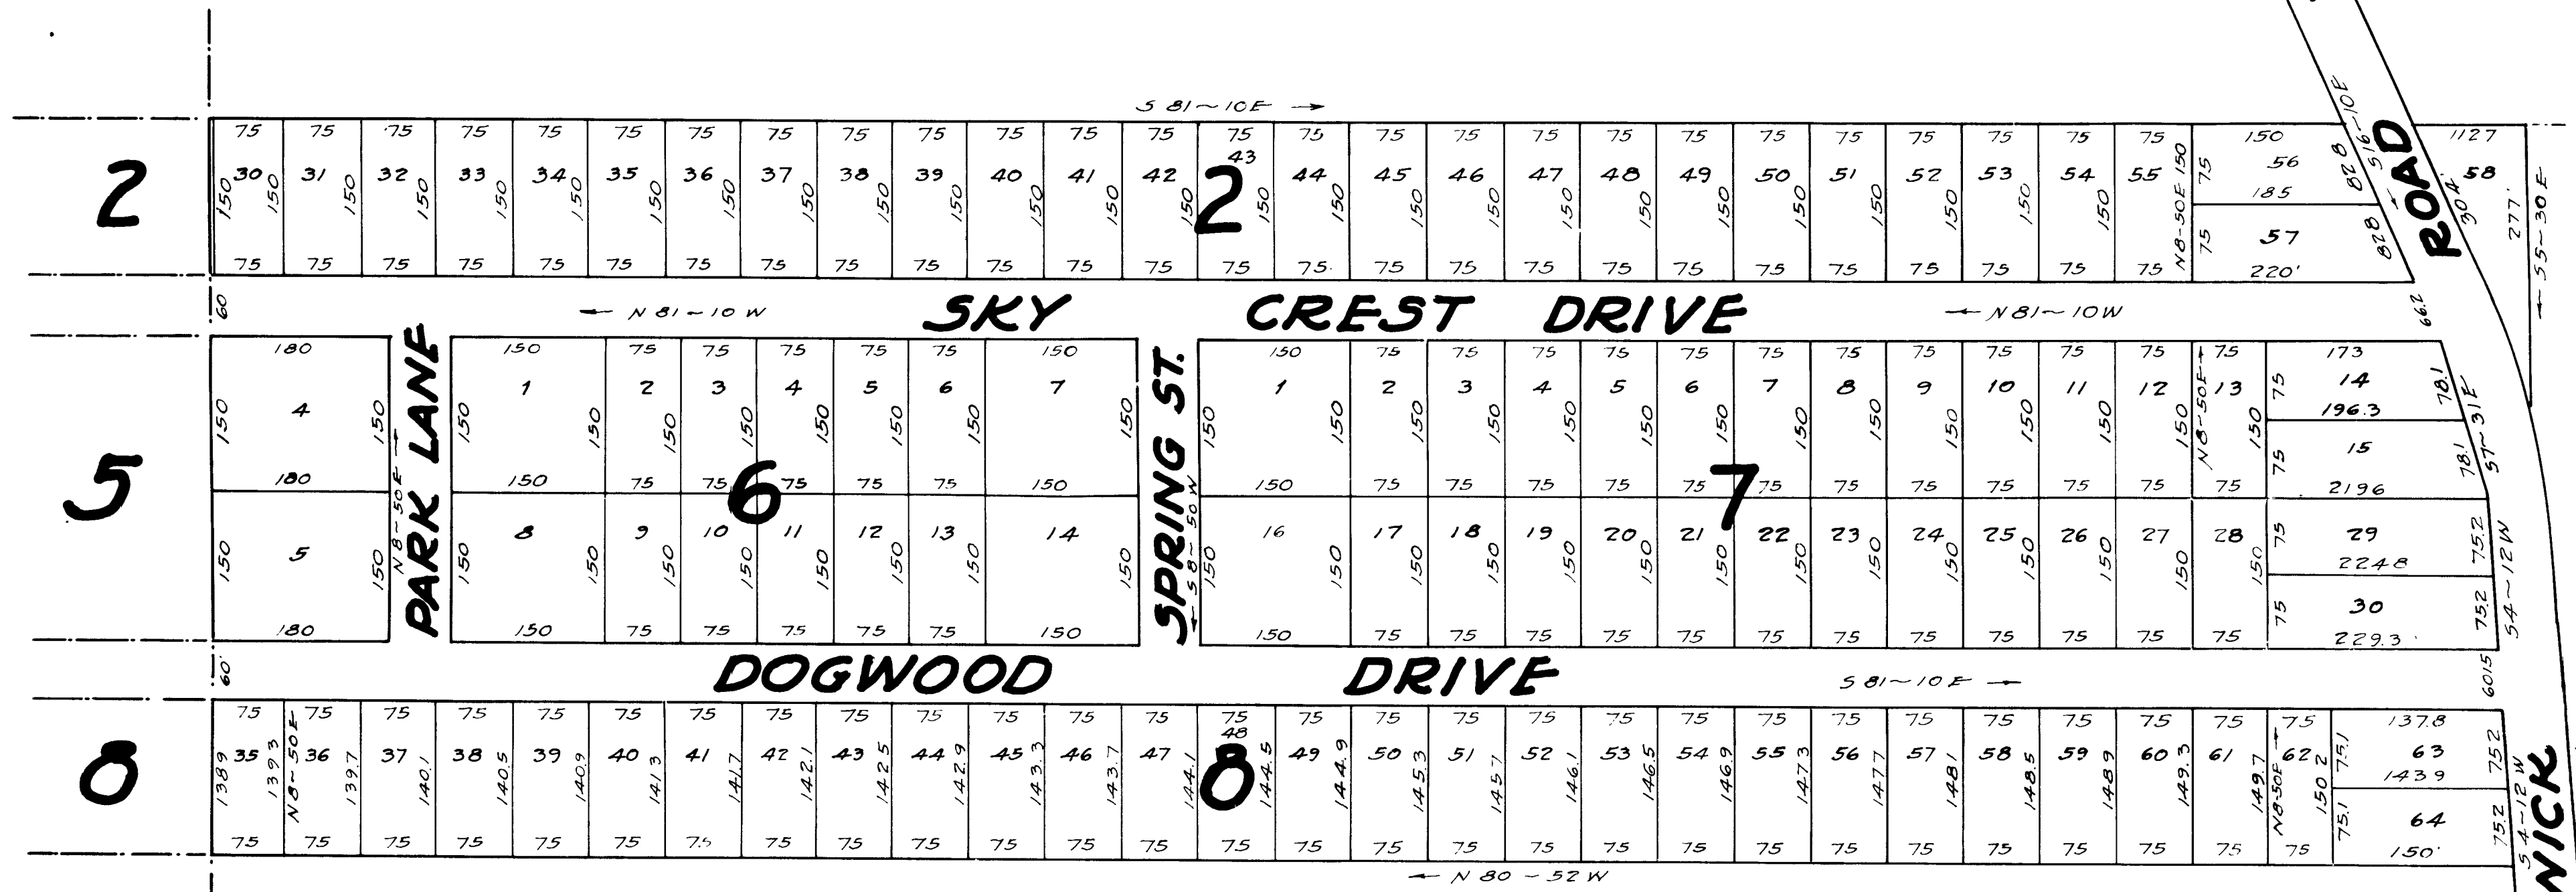

North Carolina
Durham County
R. M. Pineda, being duly sworn, deposes and says he is a
registered surveyor living in Durham, North Carolina, that
the attached map of SKY CREST VILLAGE
is in all respects correct and was prepared by him from an actual
survey by him made on the 27 day of MAY
1953.
R. M. Pineda
Registered Land Surveyor

Subscribed and sworn to before me
this 27th day of May, 1953
SIGNED _____ Notary Public
My Commission Expires _____

SEE BOOK OF MAPS 1953
PAGE 17

SECTION 1
SKY CREST VILLAGE
ST. MATHEWS TWP, WAKE CO. N.C.

DEVELOPED BY
ANDOR INCORPORATED

SCALE 1"=100'

MAY-53

NOTE:- SUBJECT TO POWER EASEMENT
1' FROM ST. LINE, AT DIVISION OR SIDE LINES
IRON AT ALL CORNERS

