

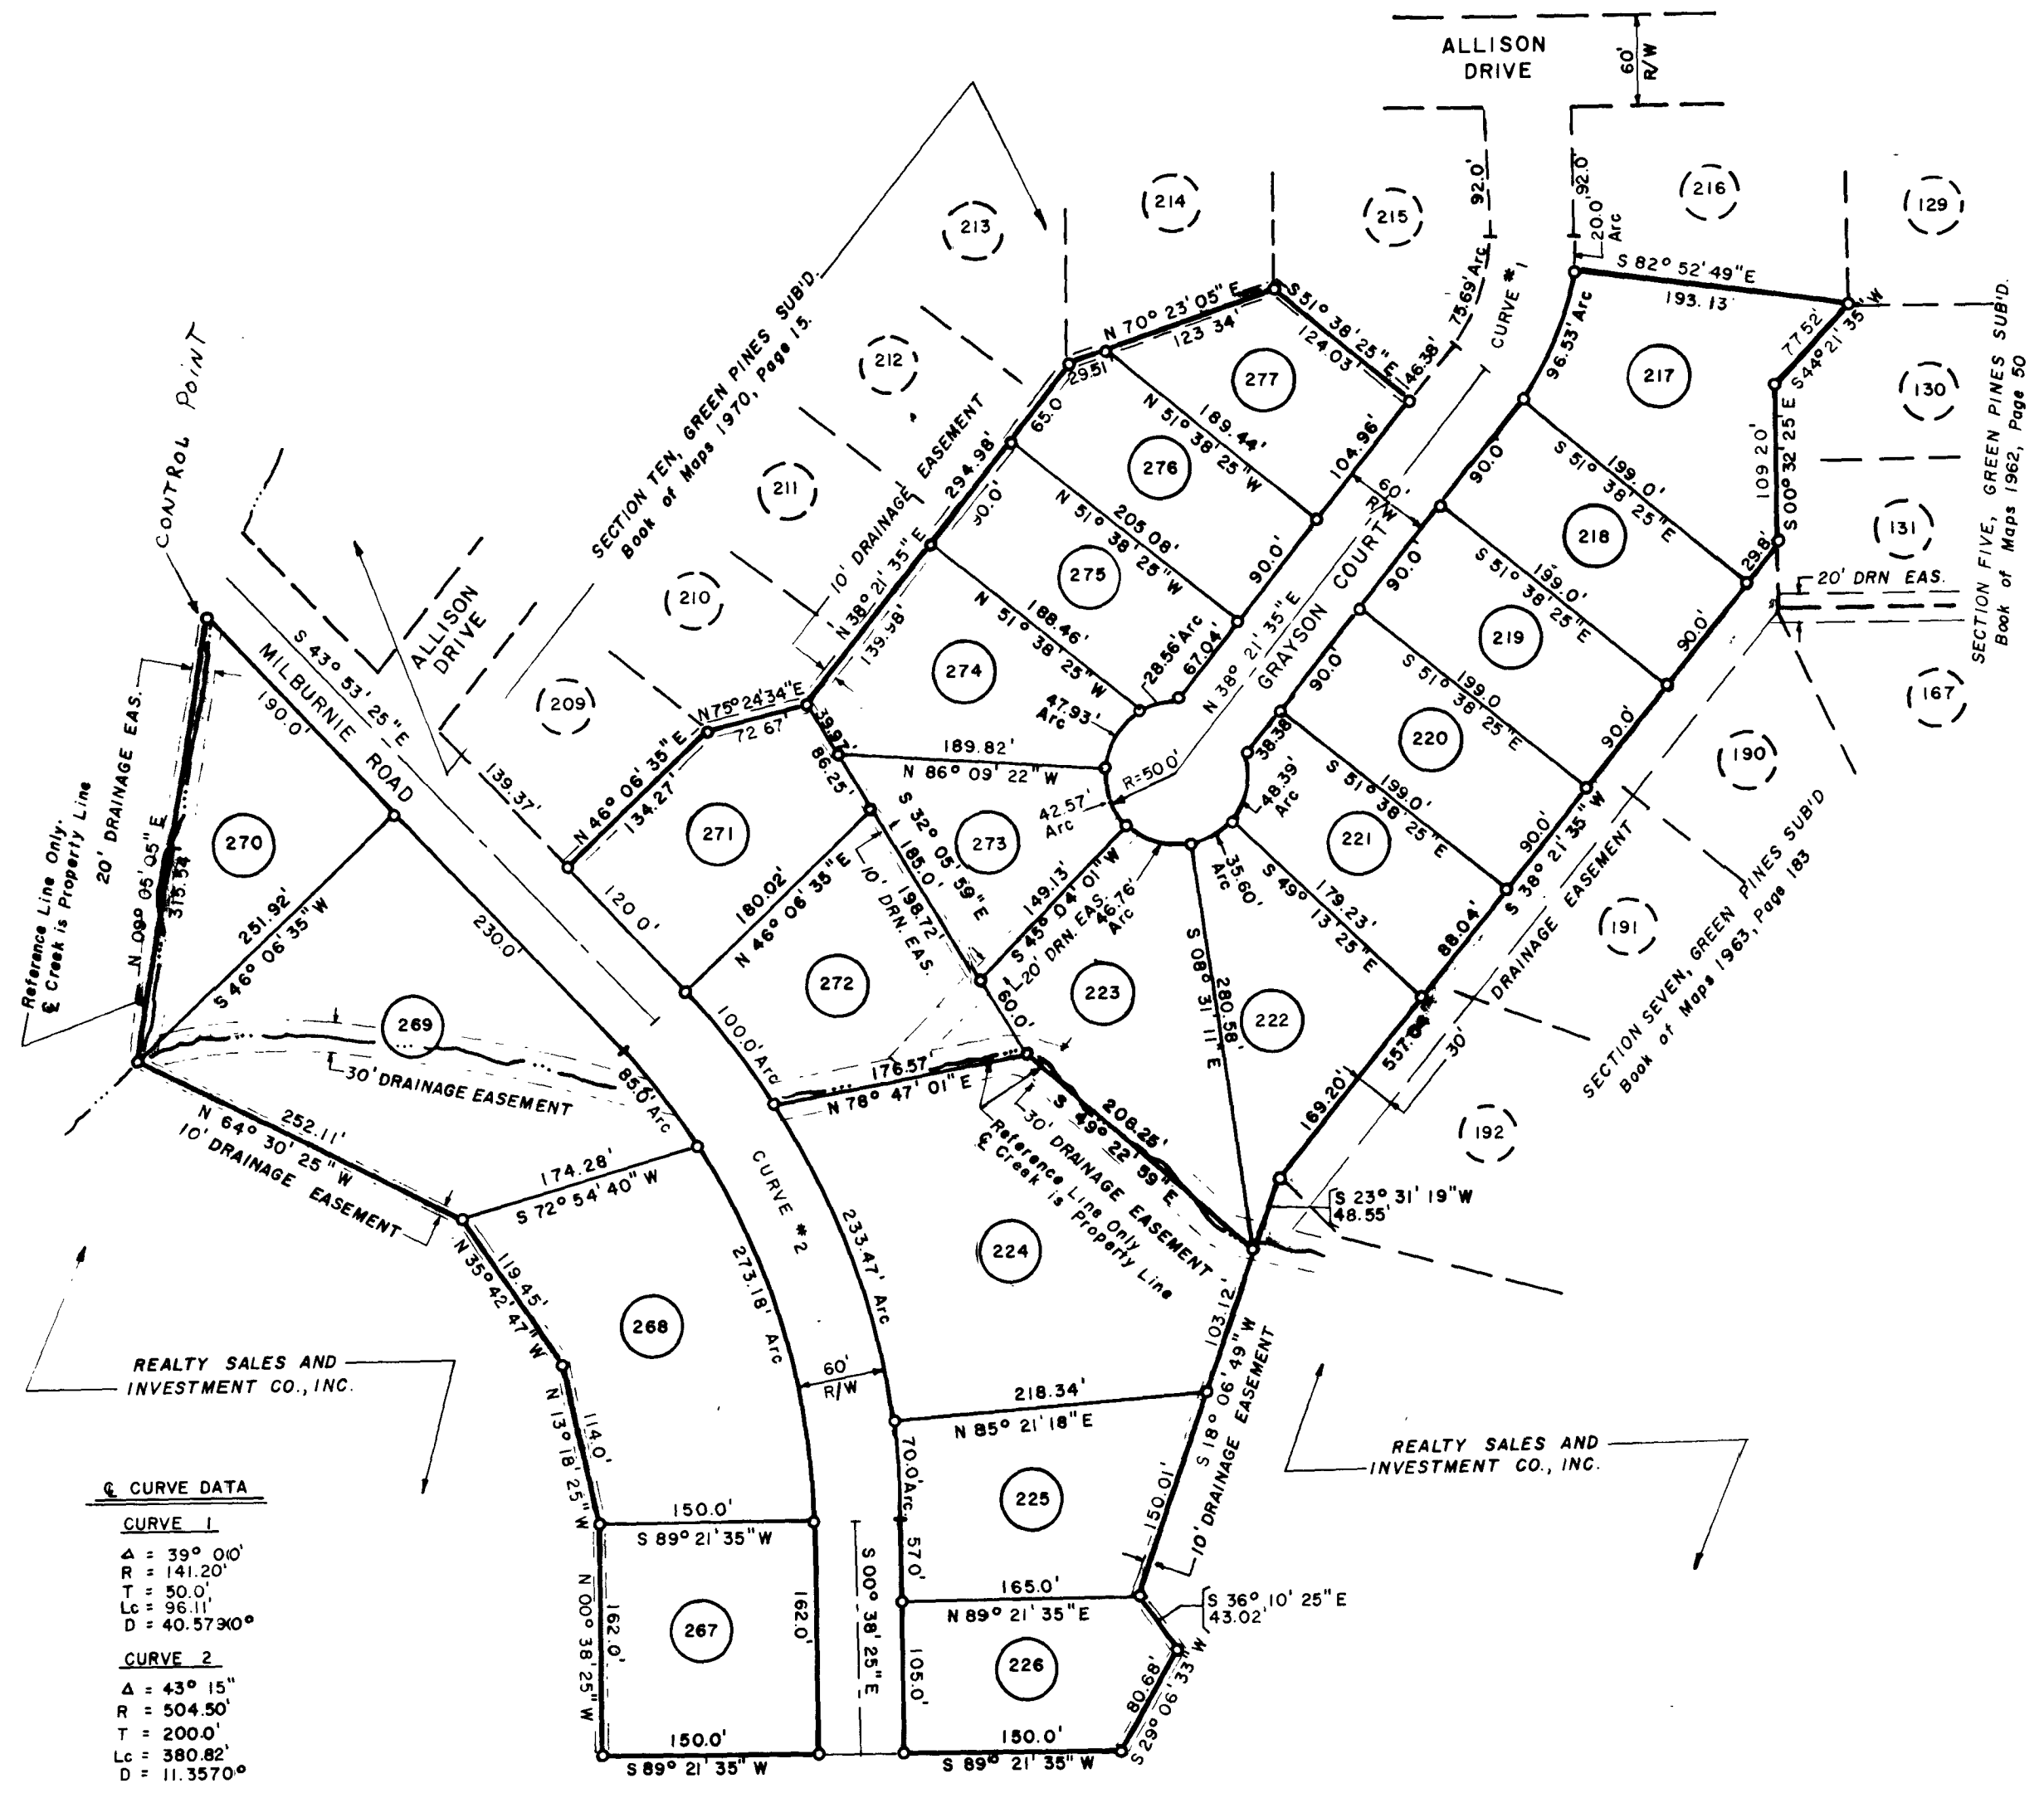
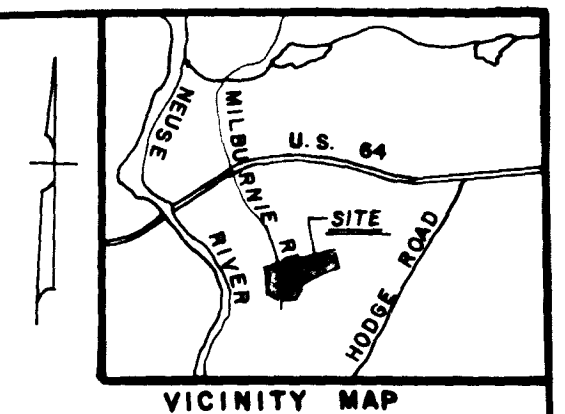


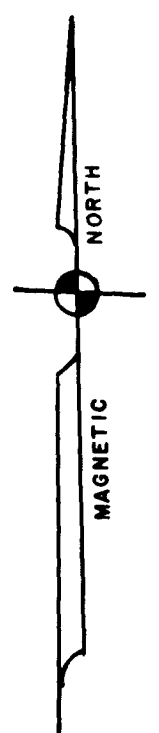

CURVE DATA

CURVE 1
$\Delta = 39^{\circ} 00'$
$R = 141.20'$
$T = 50.0'$
$Lc = 96.11'$
$D = 40.5730^{\circ}$
CURVE 2
$\Delta = 43^{\circ} 15'$
$R = 504.50'$
$T = 200.0'$
$Lc = 380.82'$
$D = 11.3570^{\circ}$

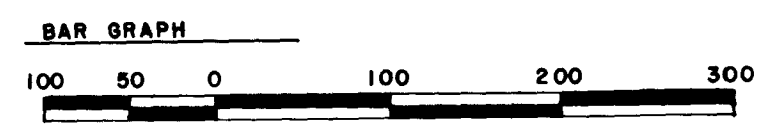

I hereby certify that I am civil engineer, surveyor, and registered to practice in the State of North Carolina, and that this plat is in all respects correct and was prepared from an actual survey made by me on April 26, 1971.

Signed: *J. Fred Davis, Jr.*



Date	Revision	By

SECTION ELEVEN, GREEN PINES SUBDIVISION	
Property Of	DATE 4-26-71
REALTY SALES AND INVESTMENT CO., INC.	SCALE 1" = 100'
St. Matthews Township, Wake Co., N. C.	DRN. BY JML
LOT LAYOUT	CKD. BY JFD
	FLD. BK. 51-10
	FILE NO. 71-30-1

J. FRED DAVIS, JR.	SHEET OF
Planning - Engineering - Surveying RALEIGH, N. C.	