


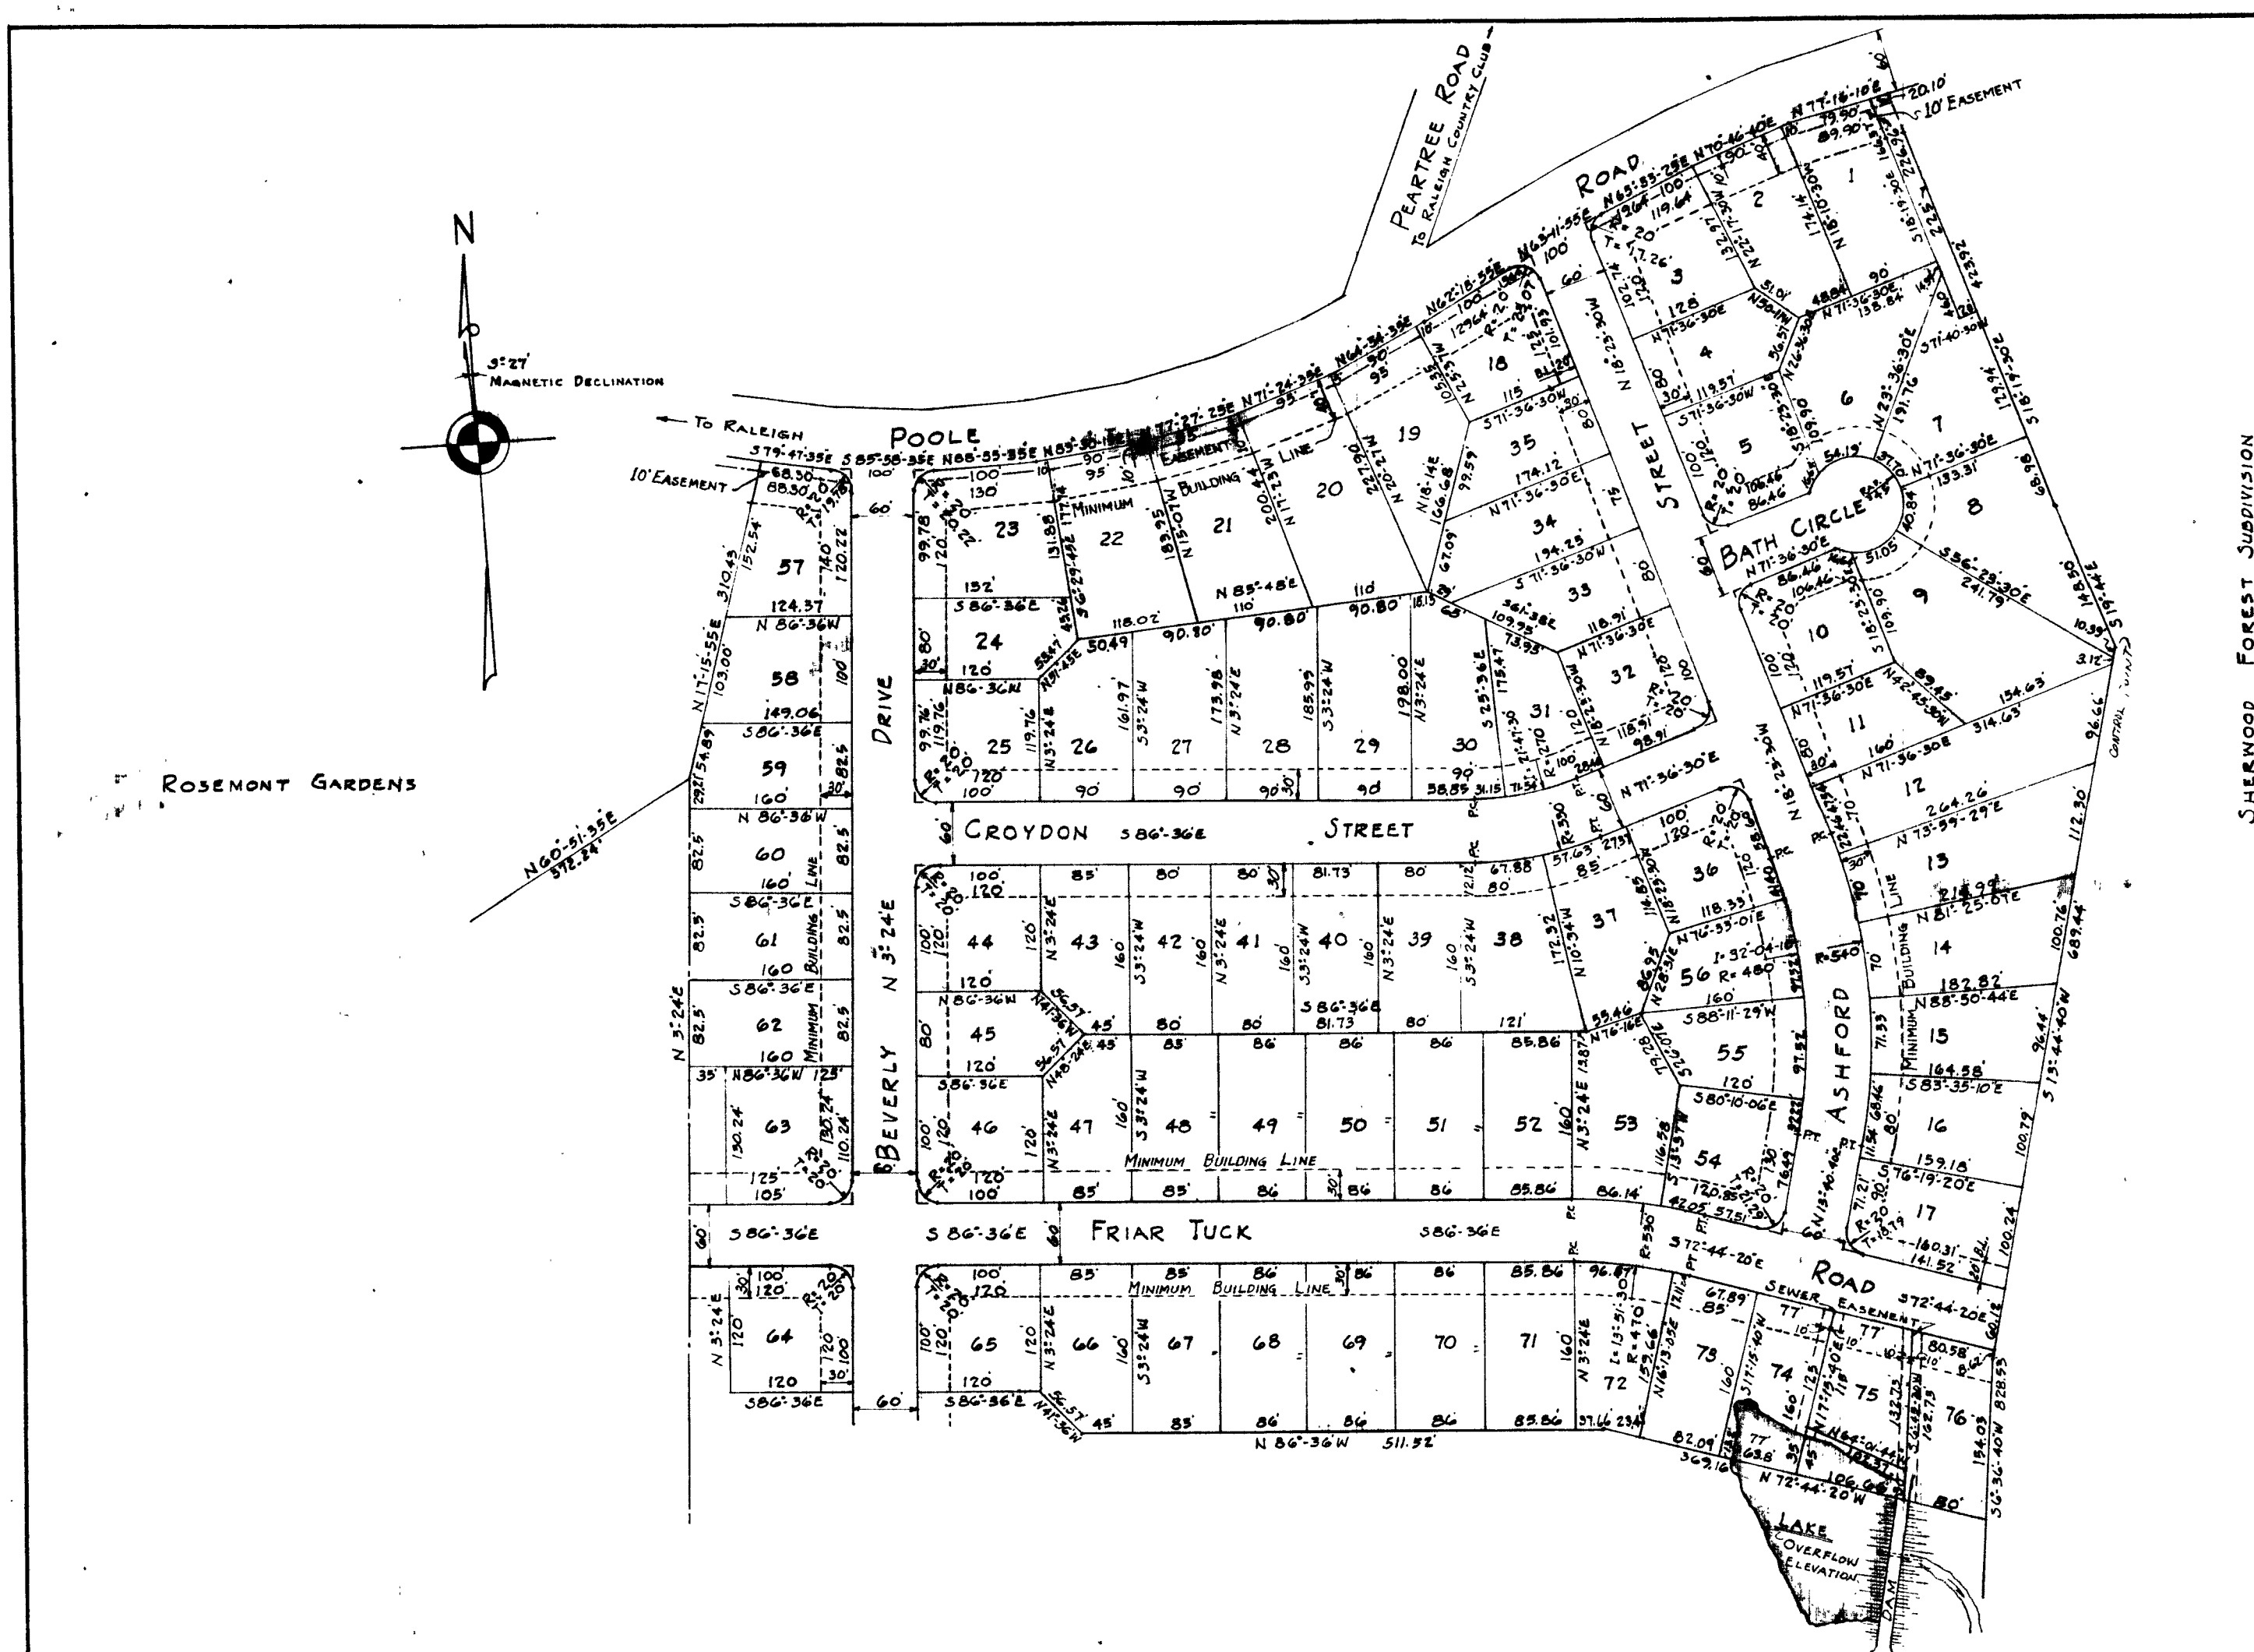

I hereby certify that I am a civil engineer, surveyor or land planner, registered to practice in the State of North Carolina, and that this plat is in all respects correct and was prepared from an actual survey made by me on May 10, 1937.

Signed: *[Signature]*




[Signature]
City Clerk and Treasurer

0 10 20 30 40 50 60 70 80 90 100

REVISIONS	No.	Date	
CONT. No.			
PEIRSON & WHITMAN			SHEET No.
CONSULTING ENGINEERS			OF
RALEIGH, N. C.			SHEETS
CLIENT: WORTHDALE DEVELOPMENT CO.			
DATE: MAY 10, 1937			
DESCRIPTION: WORTHDALE			
SECTION No. 1			
DRAWN BY: JTW		TRACED BY:	CHECKED BY:

Book 1958 Pg 20

(10-11-1937)