


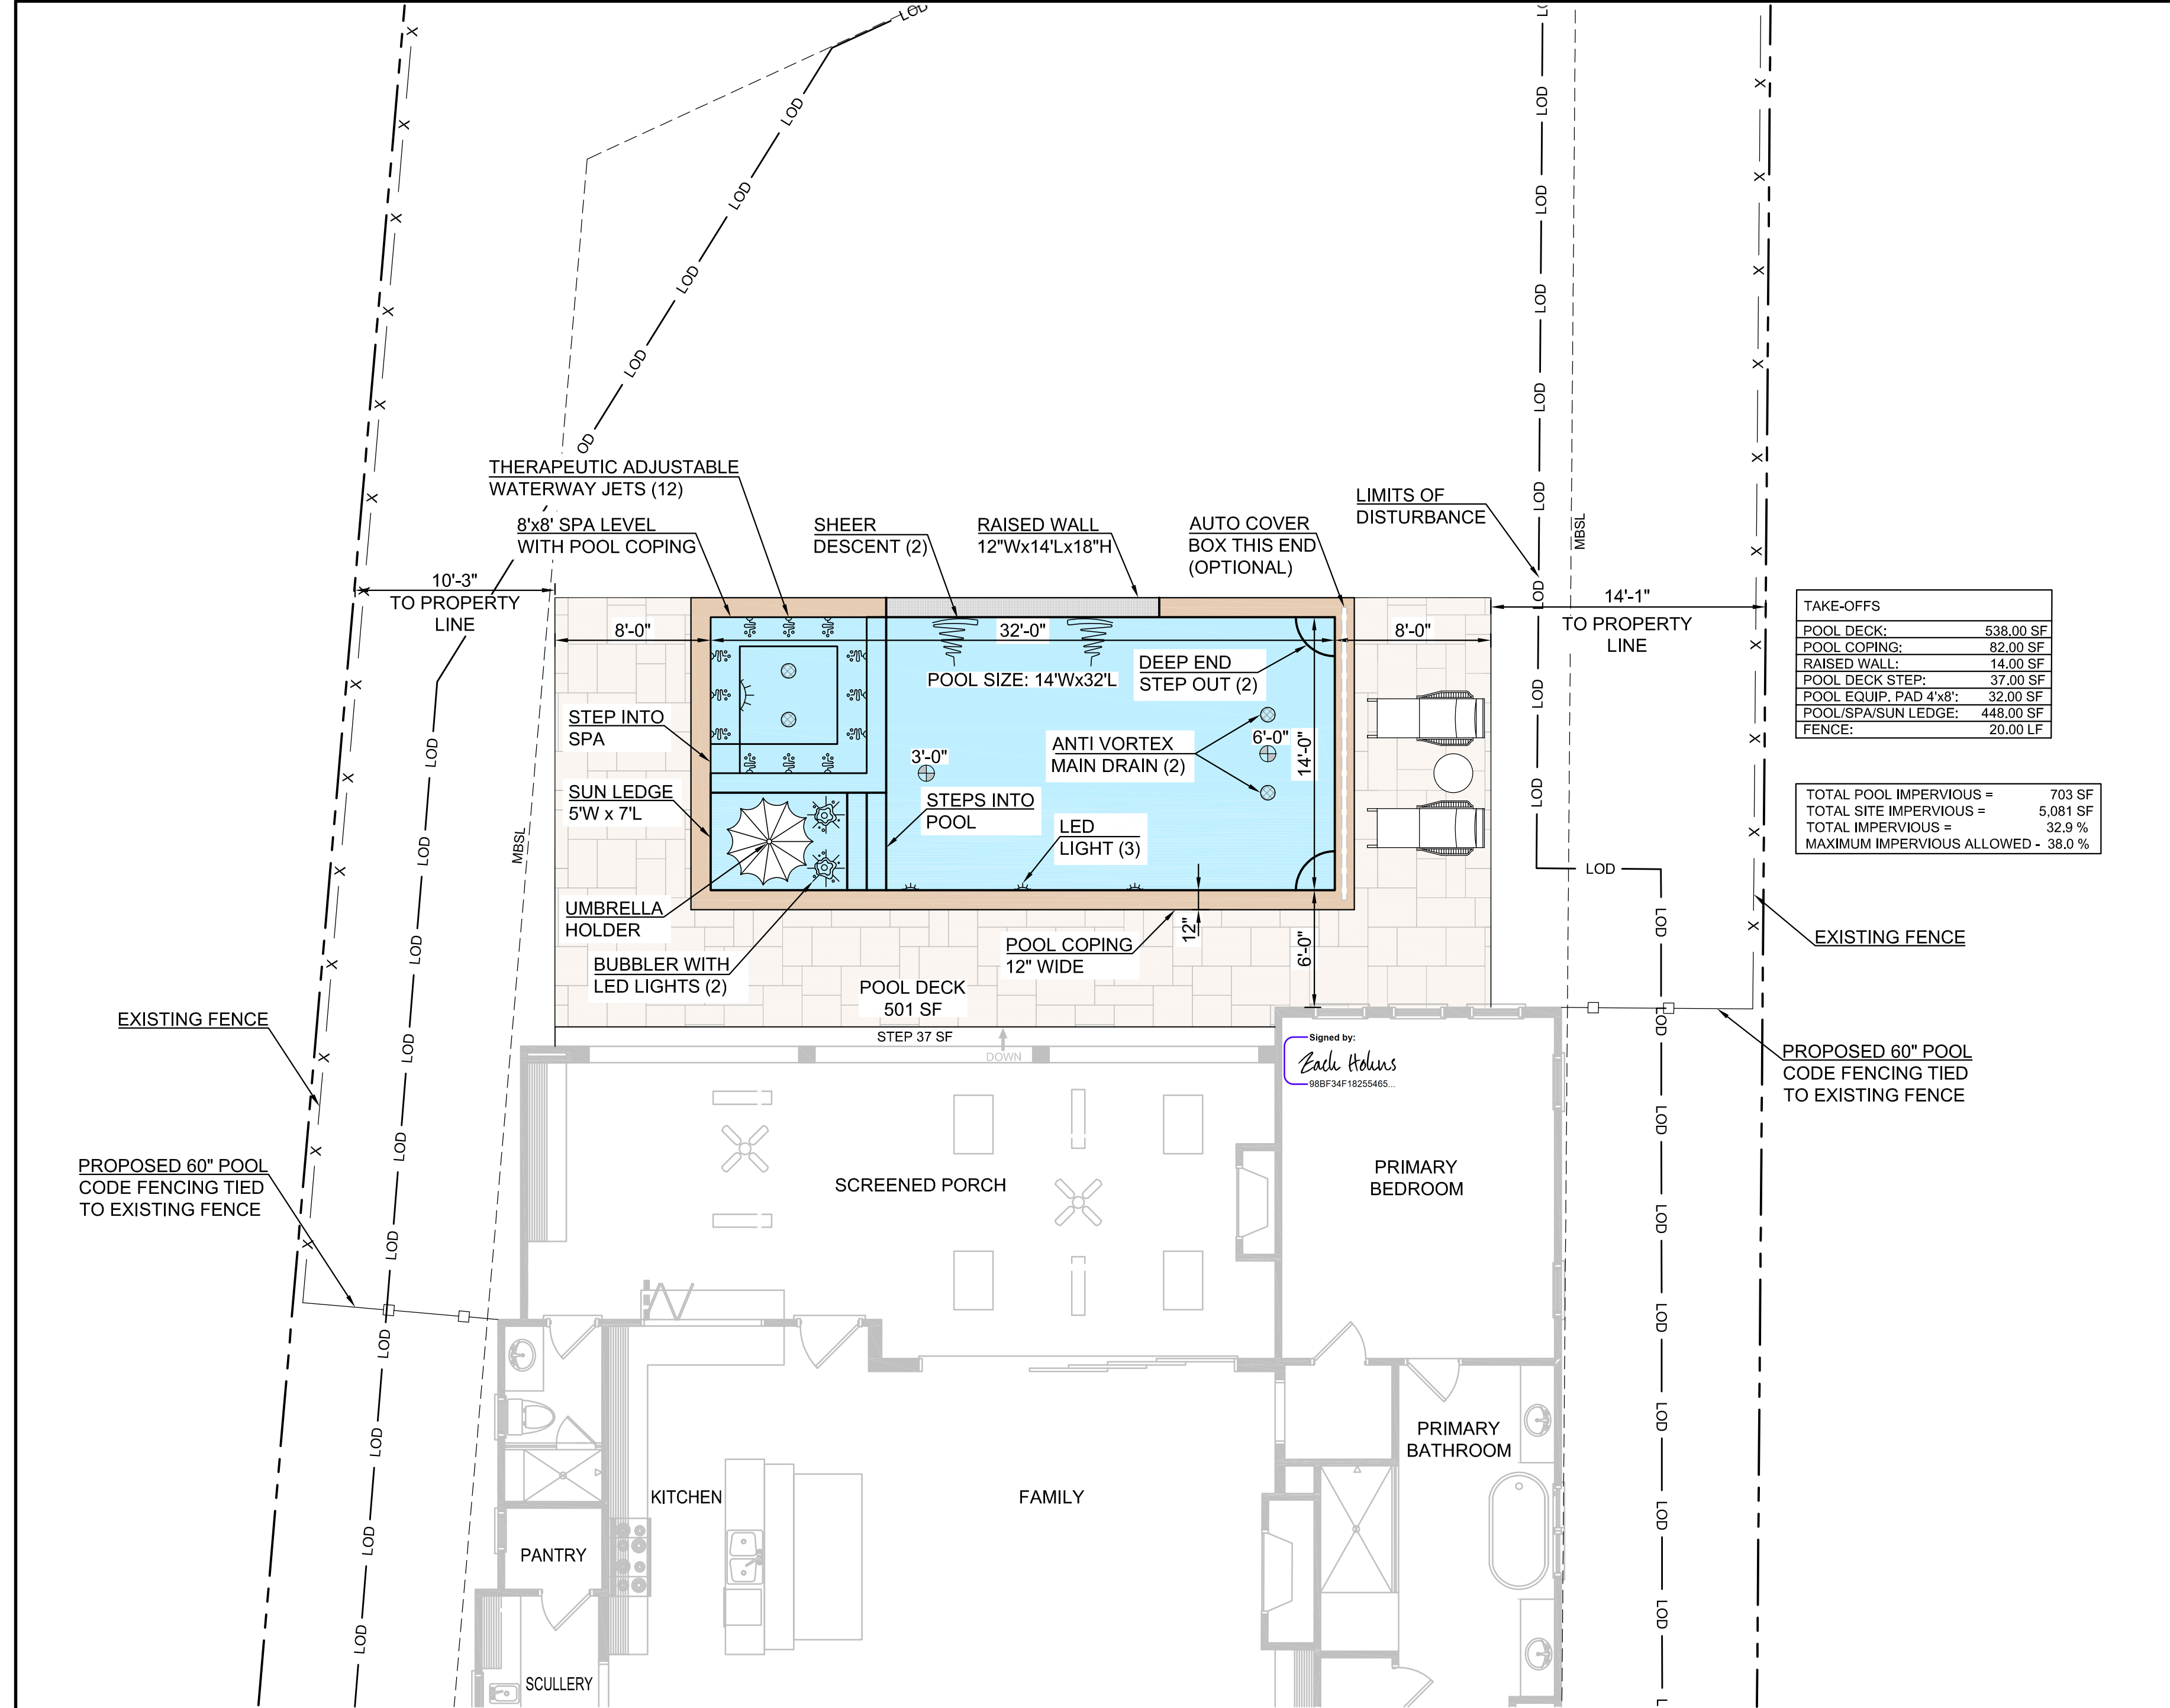

1 PRELIMINARY LUXURY POOL DESIGN

0 12
SCALE: 3/16"=1'-0"

AQUATIC ARTISTS LUXURY POOLS, INC.

LUXURY SWIMMING POOLS

1260 Manns Chapel Road
Pittsboro, NC 27312
(919) 868-8685 (o)
www.aquaticartistsinc.com

QuickCAD
AutoCAD Design Services
157 Peach Orchard Drive, Benson, NC 27504
(919) 801-5469

This document is proprietary to Aquatic Artists and no part of this drawing shall be reproduced or disclosed to others or used for any purpose other than that for which it was furnished, without prior written permission from Aquatic Artists Luxury Pools, Inc.

RESIDENCE

LOT 40 FORTY ACRES

LUXURY SWIMMING POOL

PRELIMINARY DESIGN

ADDRESS:

1718 PICCADILLY LANE
RALEIGH, NORTH CAROLINA 27608

DATE: 07 NOVEMBER 2025

REVISIONS:

11NOV25-POOL LOCATION/DECK SIZE

12NOV25-LANDSCAPE ADDED

14NOV25-POOL/DECK SIZE

PROJECT NAME:

FORTY ACRES LOT 40

DWG NAME:

FORTY ACRES LOT 40-PR-1

SCALE: 3/16" = 1'-0"

DRAWN BY: N. JOHNSON

SHEET NO.

PR-1