
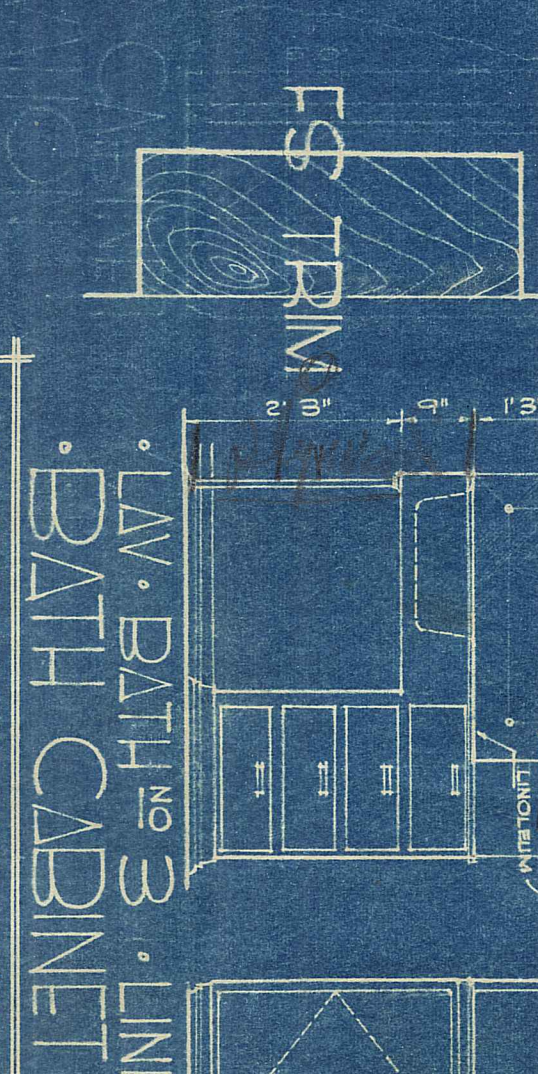
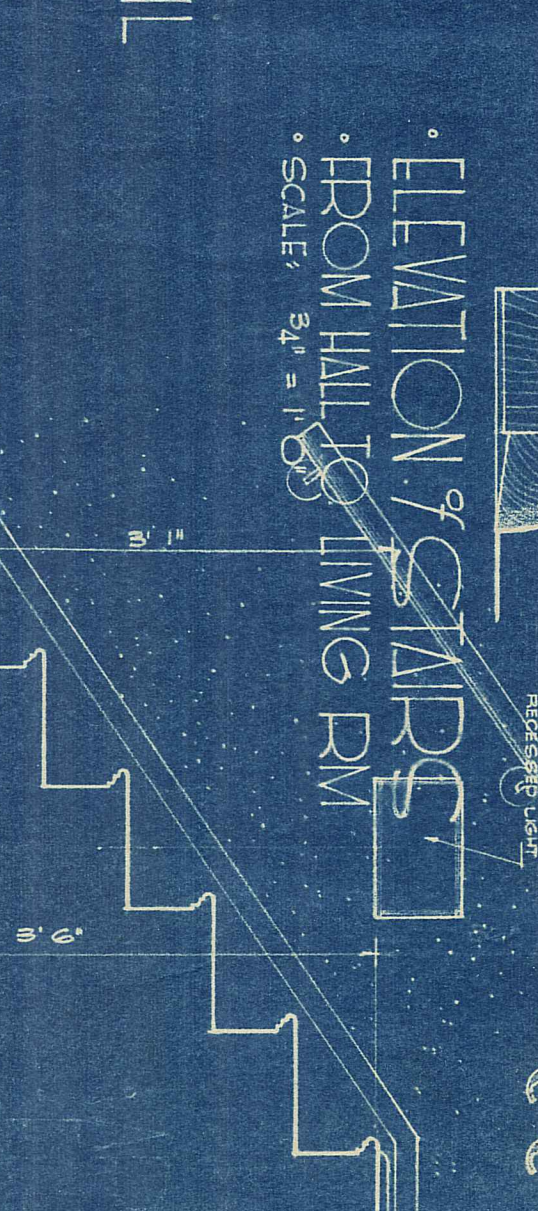
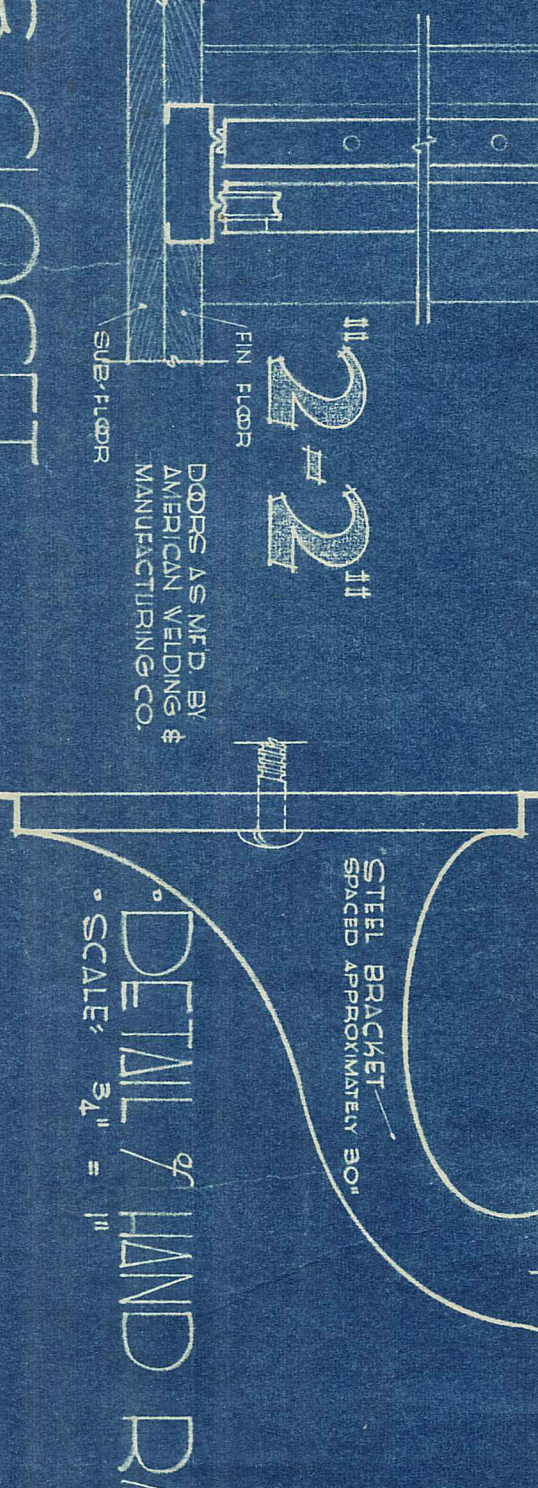
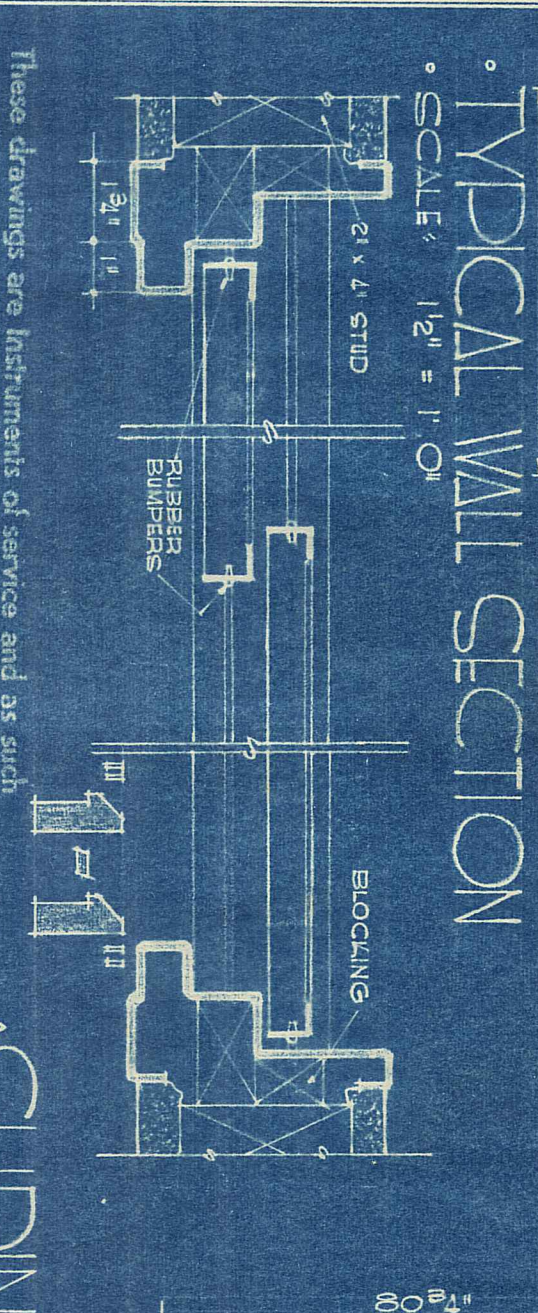
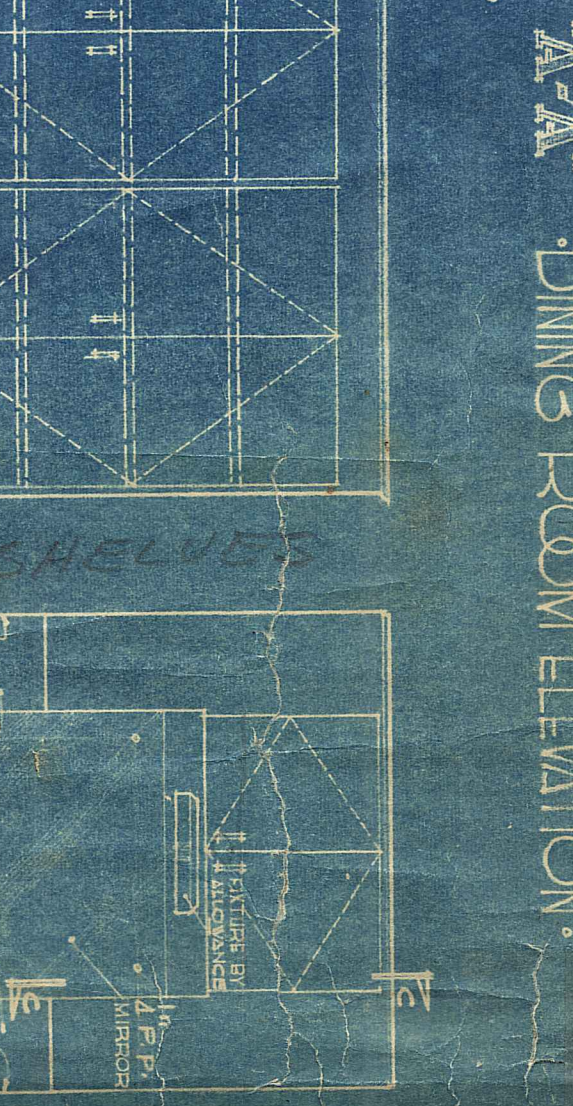
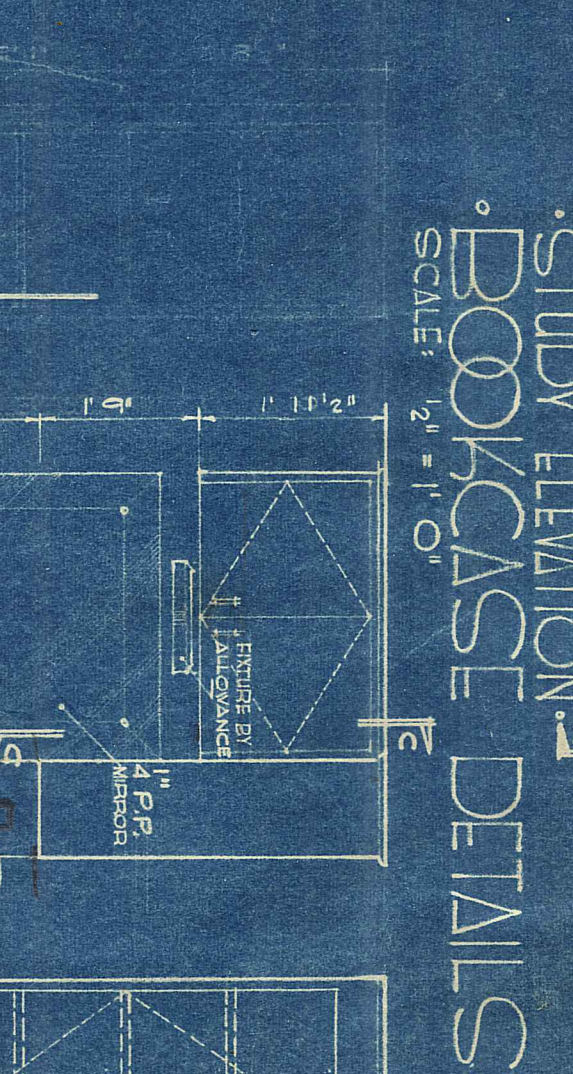
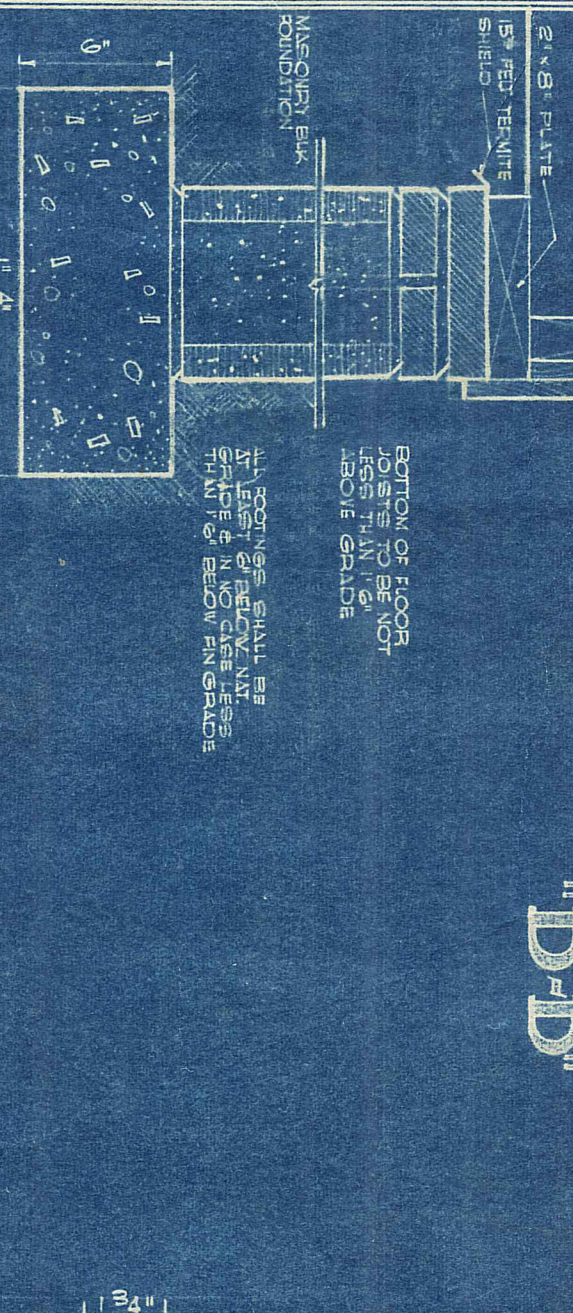
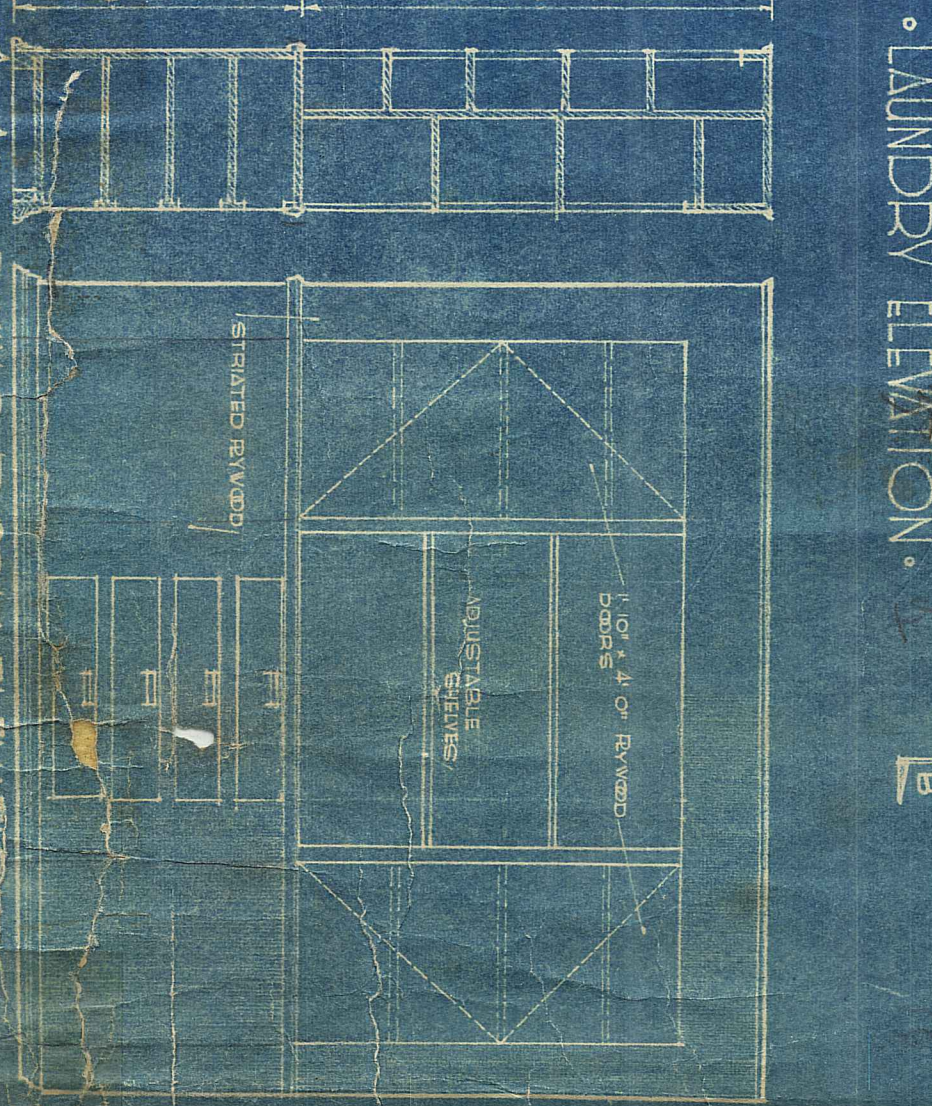
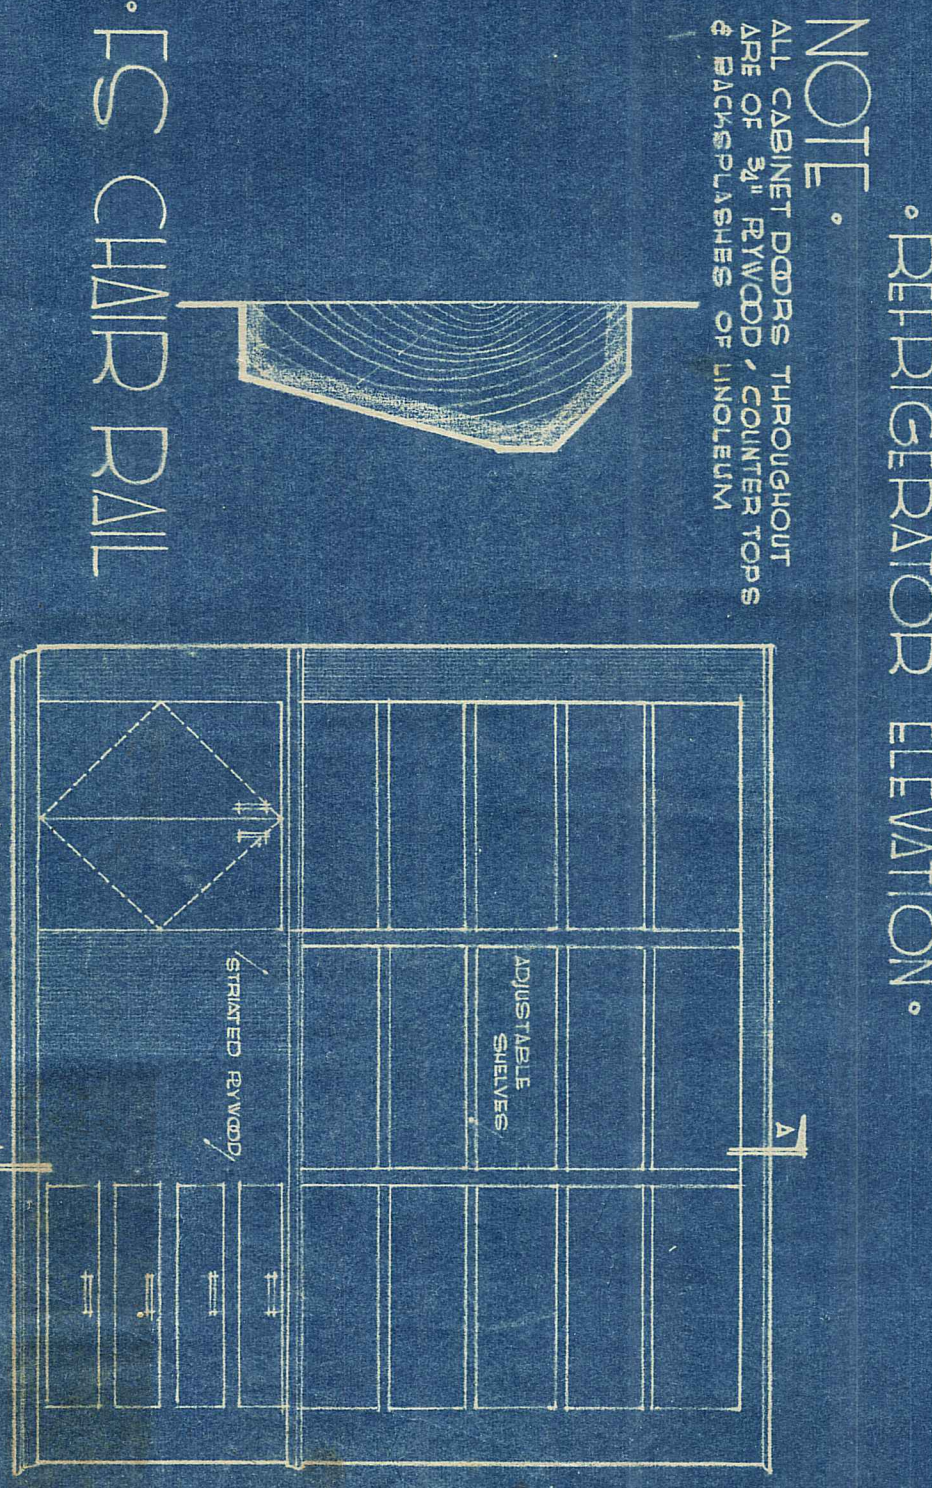
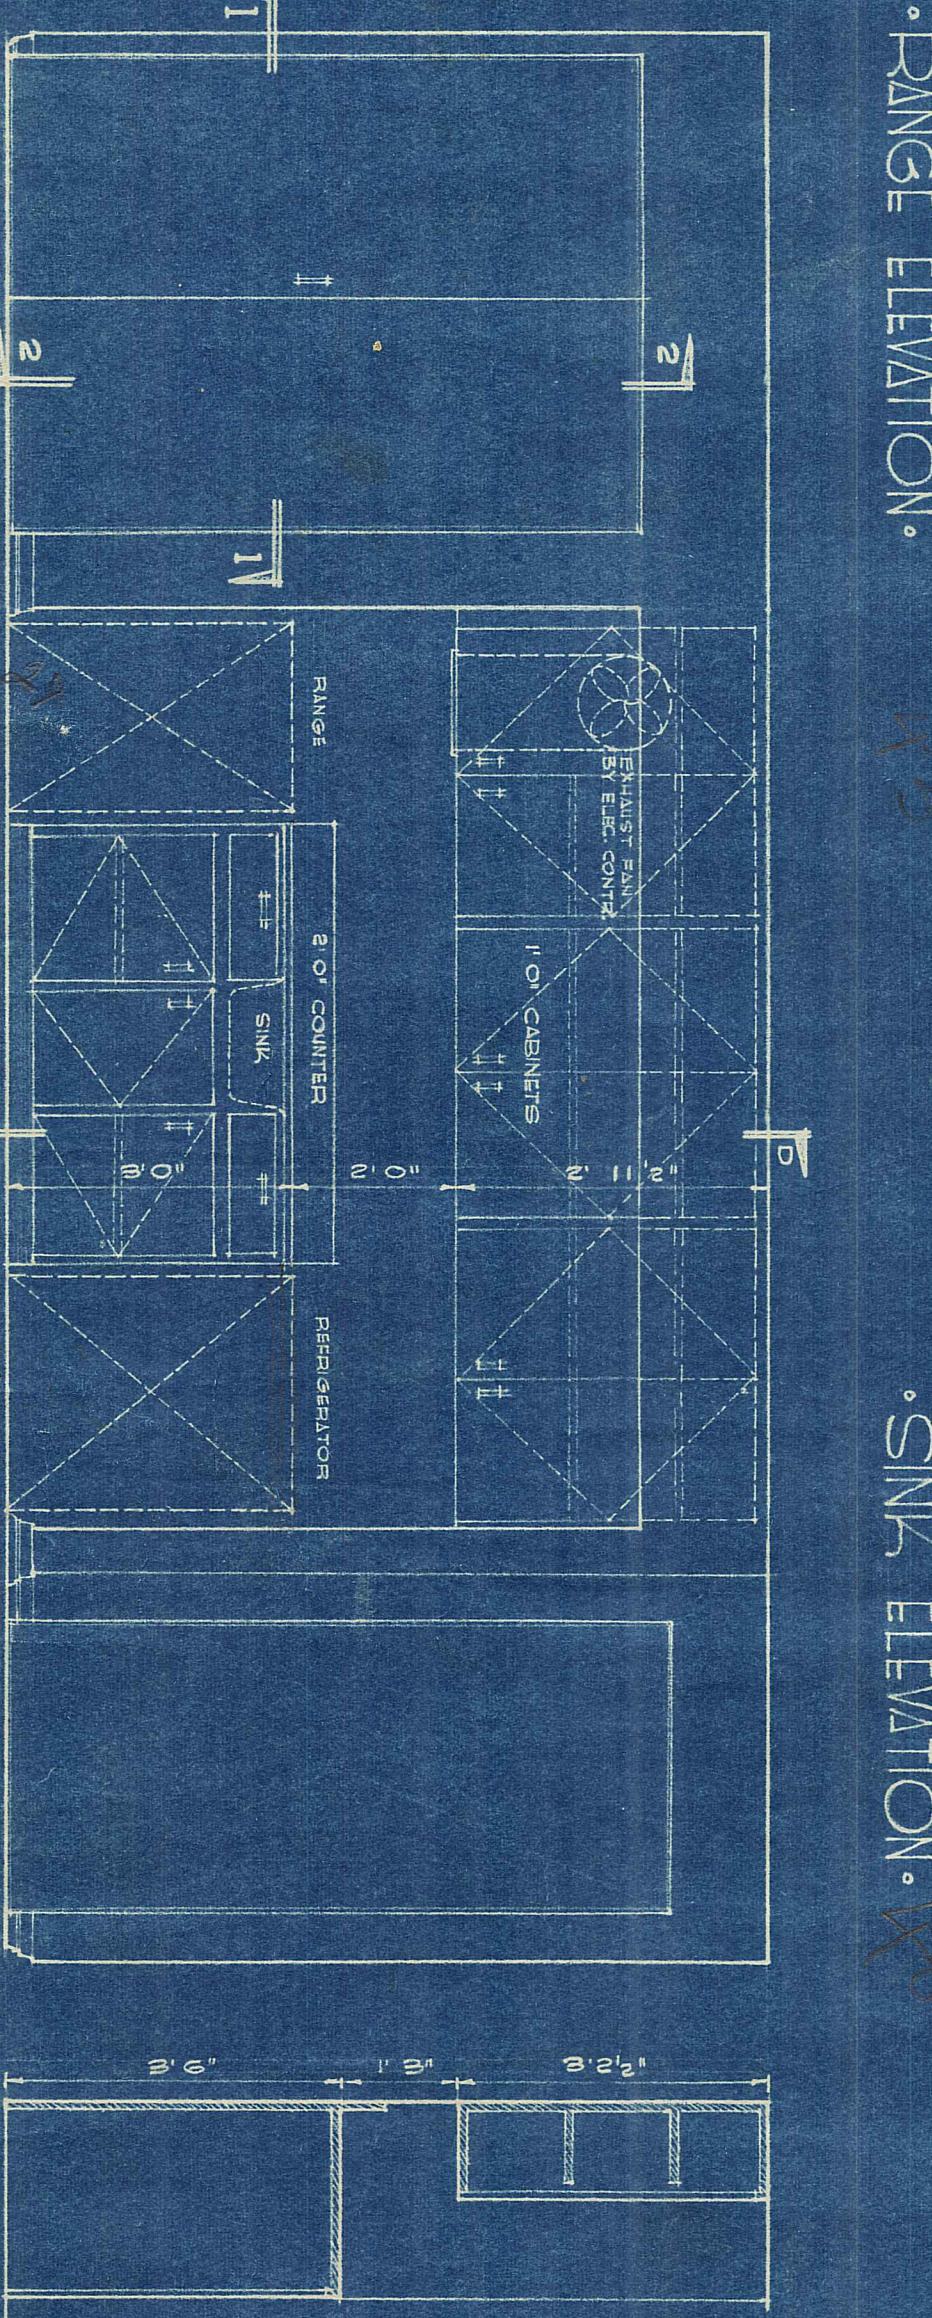
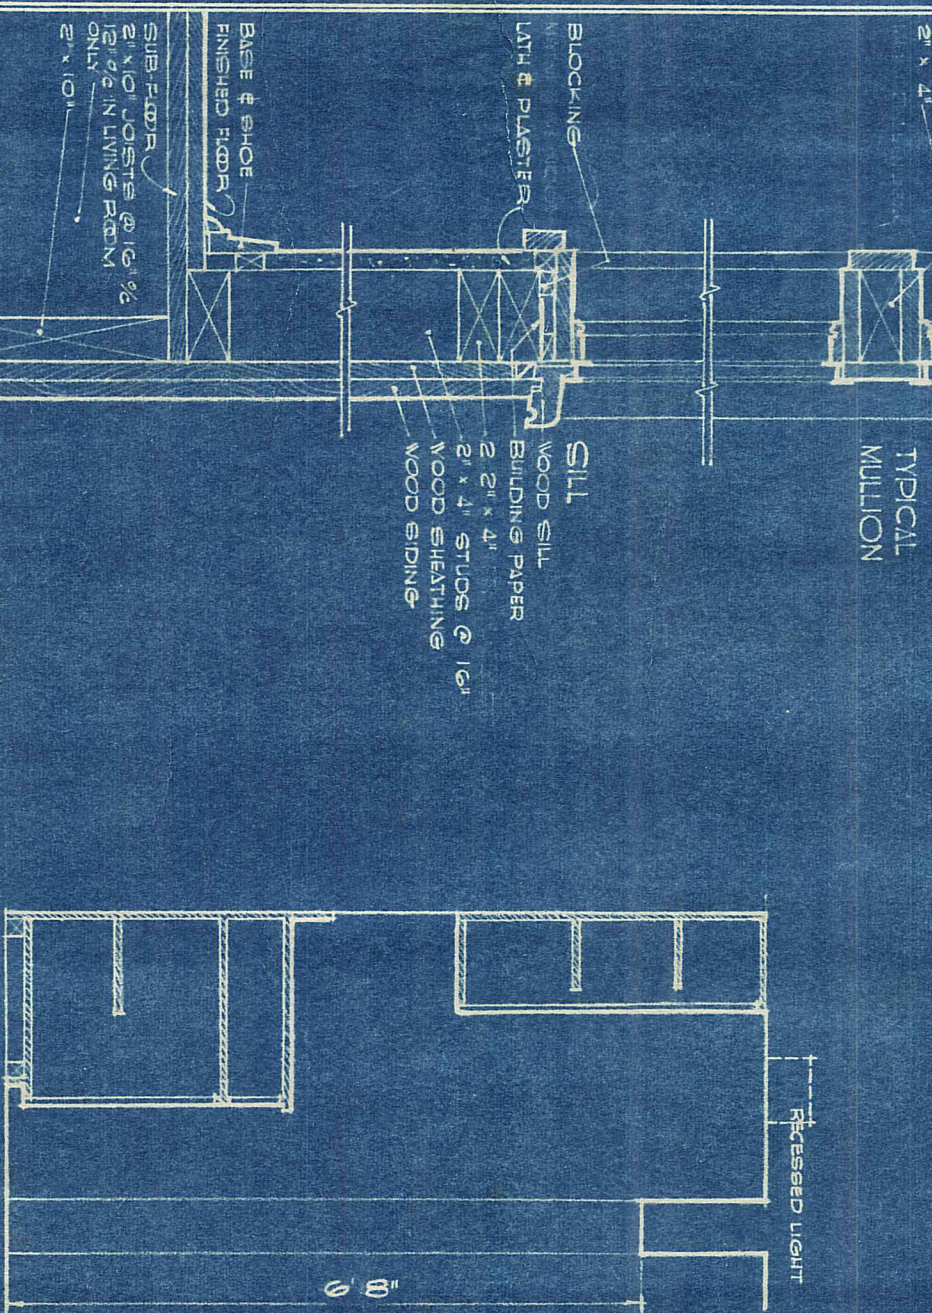
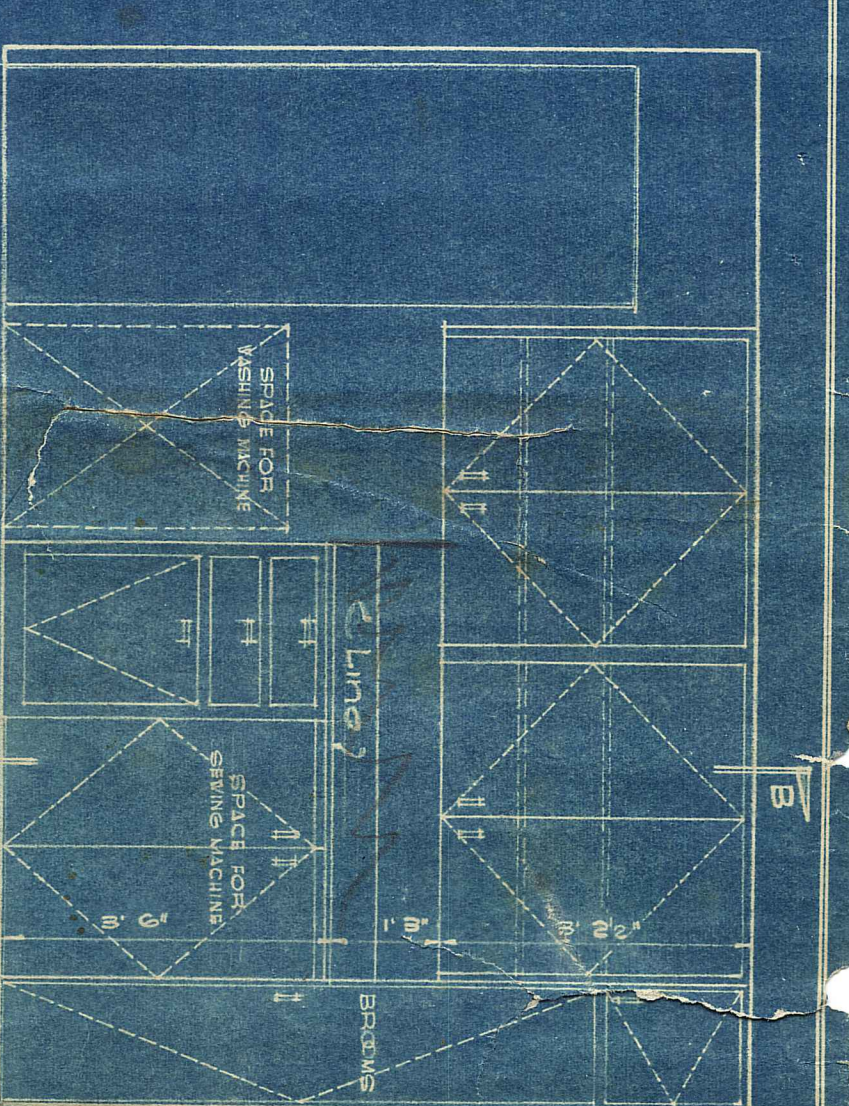
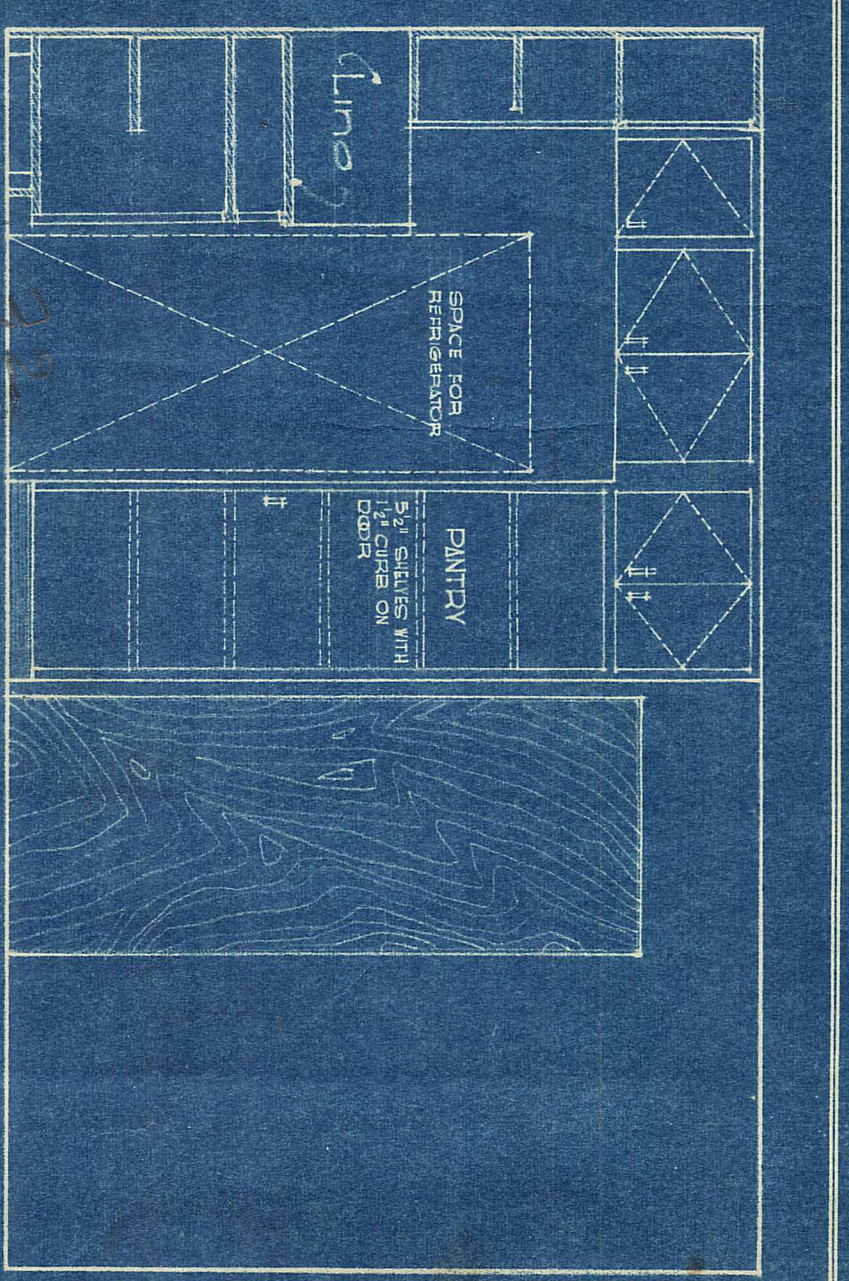
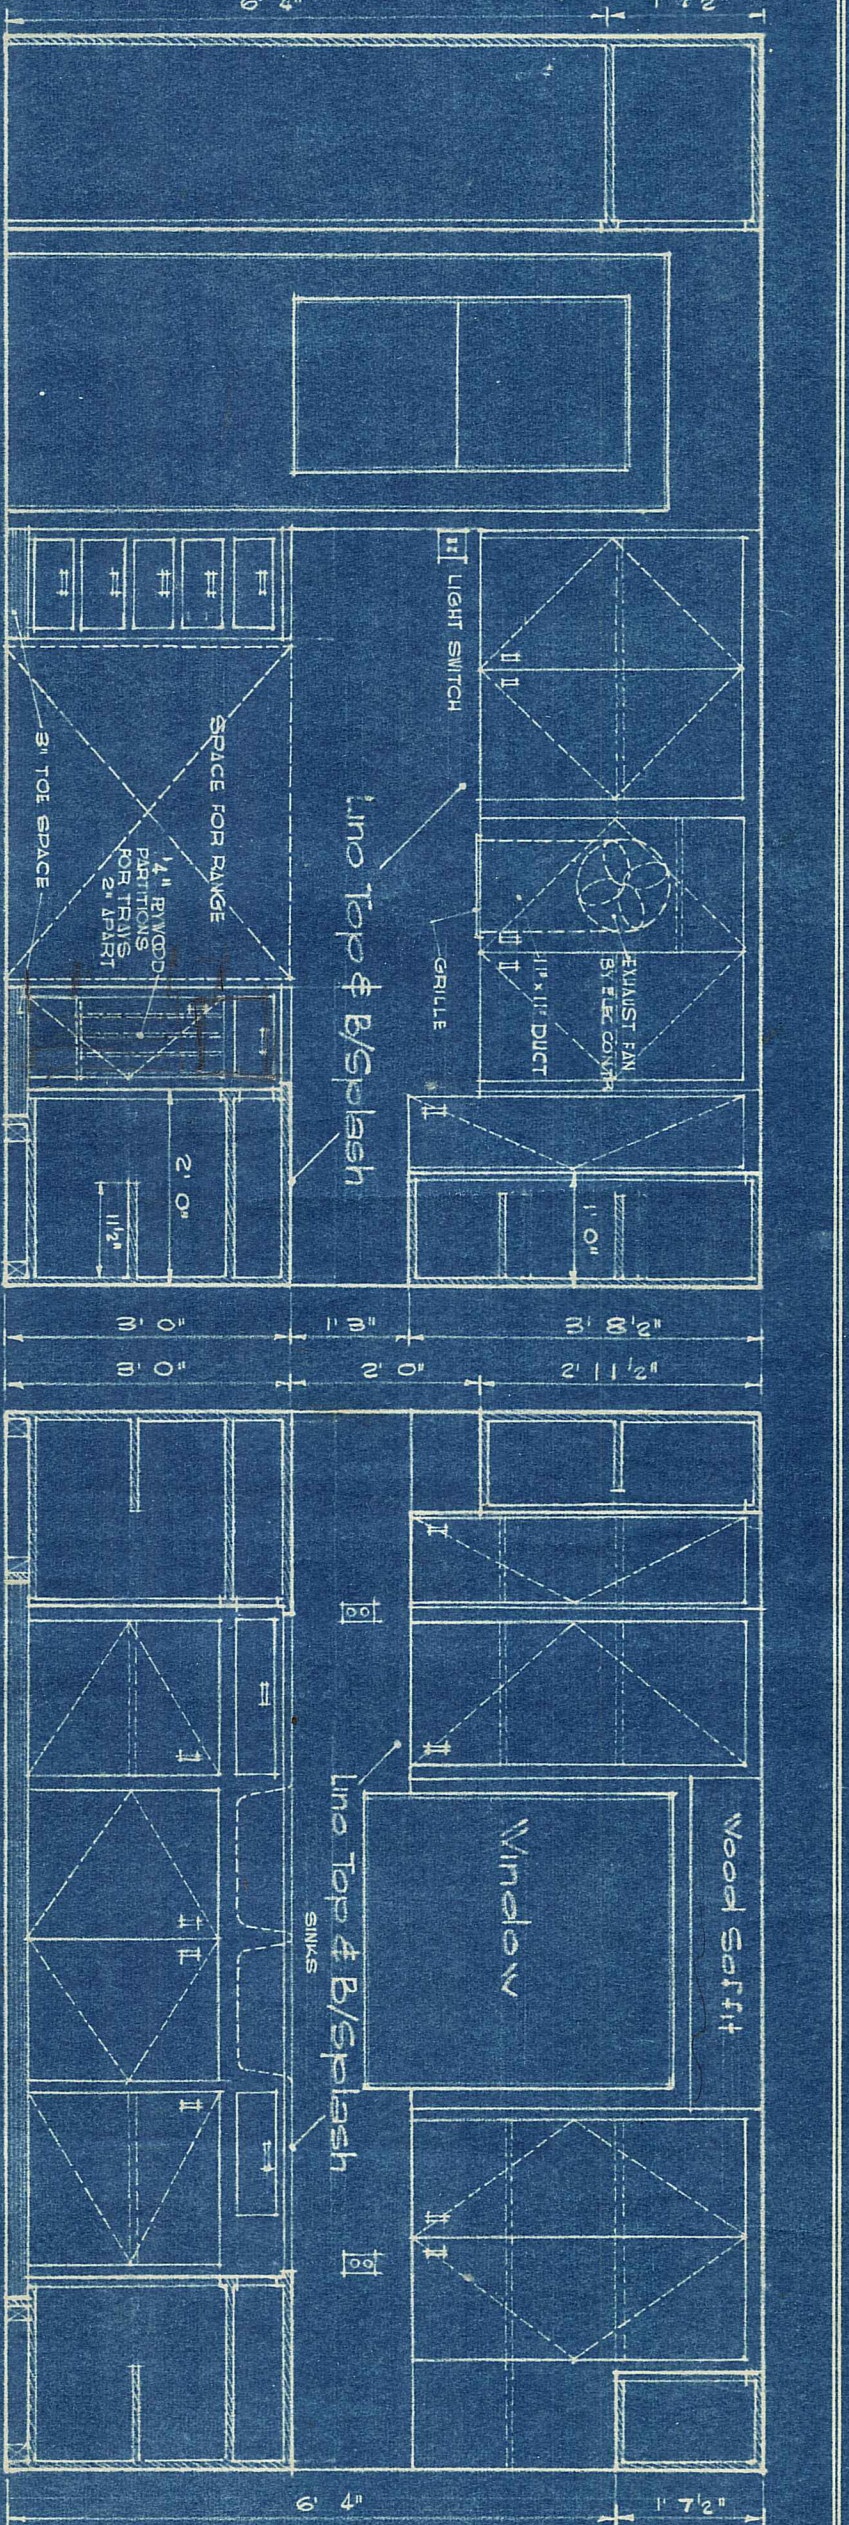


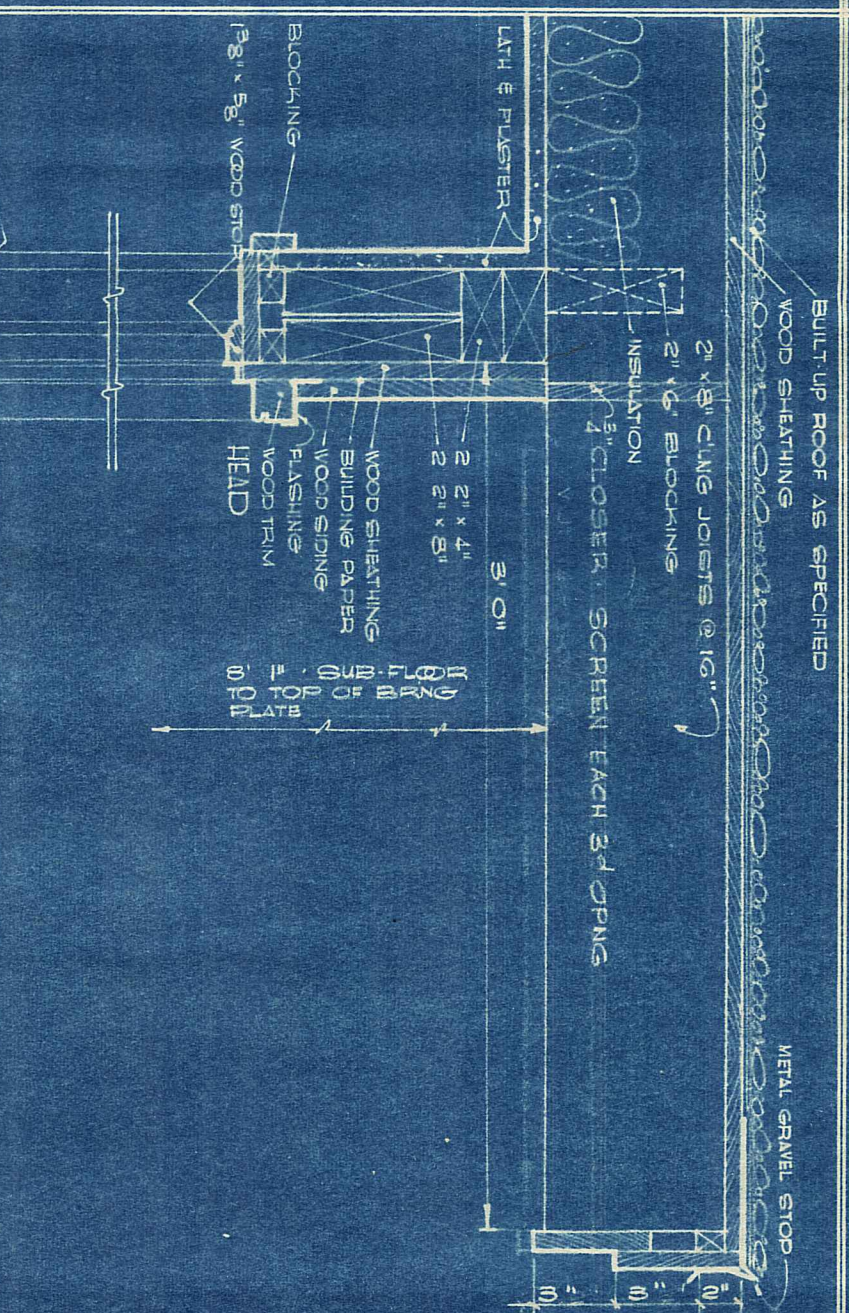

These drawings are instruments of service and as such are the property of the Architect. Upon completion of the work all drawings except the Contract copies are to be returned to the Architect.

LEAGER RESIDENCE. HOLOWAY & WEBER and REYES ARCHITECTS, RALEIGH, NORTH CAROLINA.

L.V. BATH NO. 3. L.V. BATH NO. 1. SCALE: 1/2\"/>

APR 3, 1950