


LEGEND


elp	Existing Iron Pipe
lps	Iron Pipe Set
epk	Existing Parker Katon Nail
nc	Nail & Cap
cp	Computed Point
○	Manhole
△	Concrete Monument
■	Power Box
□	Telephone Pedestal
□	Cable Television Pedestal
□	Drop Inlet
□	Power Pole
○	Light Pole
— OH —	Overhead Utility Line
---	Line Not Surveyed
AC	Acres
BOM	Book of Maps
N/F	Now or Formerly
R/W	Right-of-way
N.T.S.	Not To Scale

PRECISION: 1/10,000+

ANDERSON DRIVE

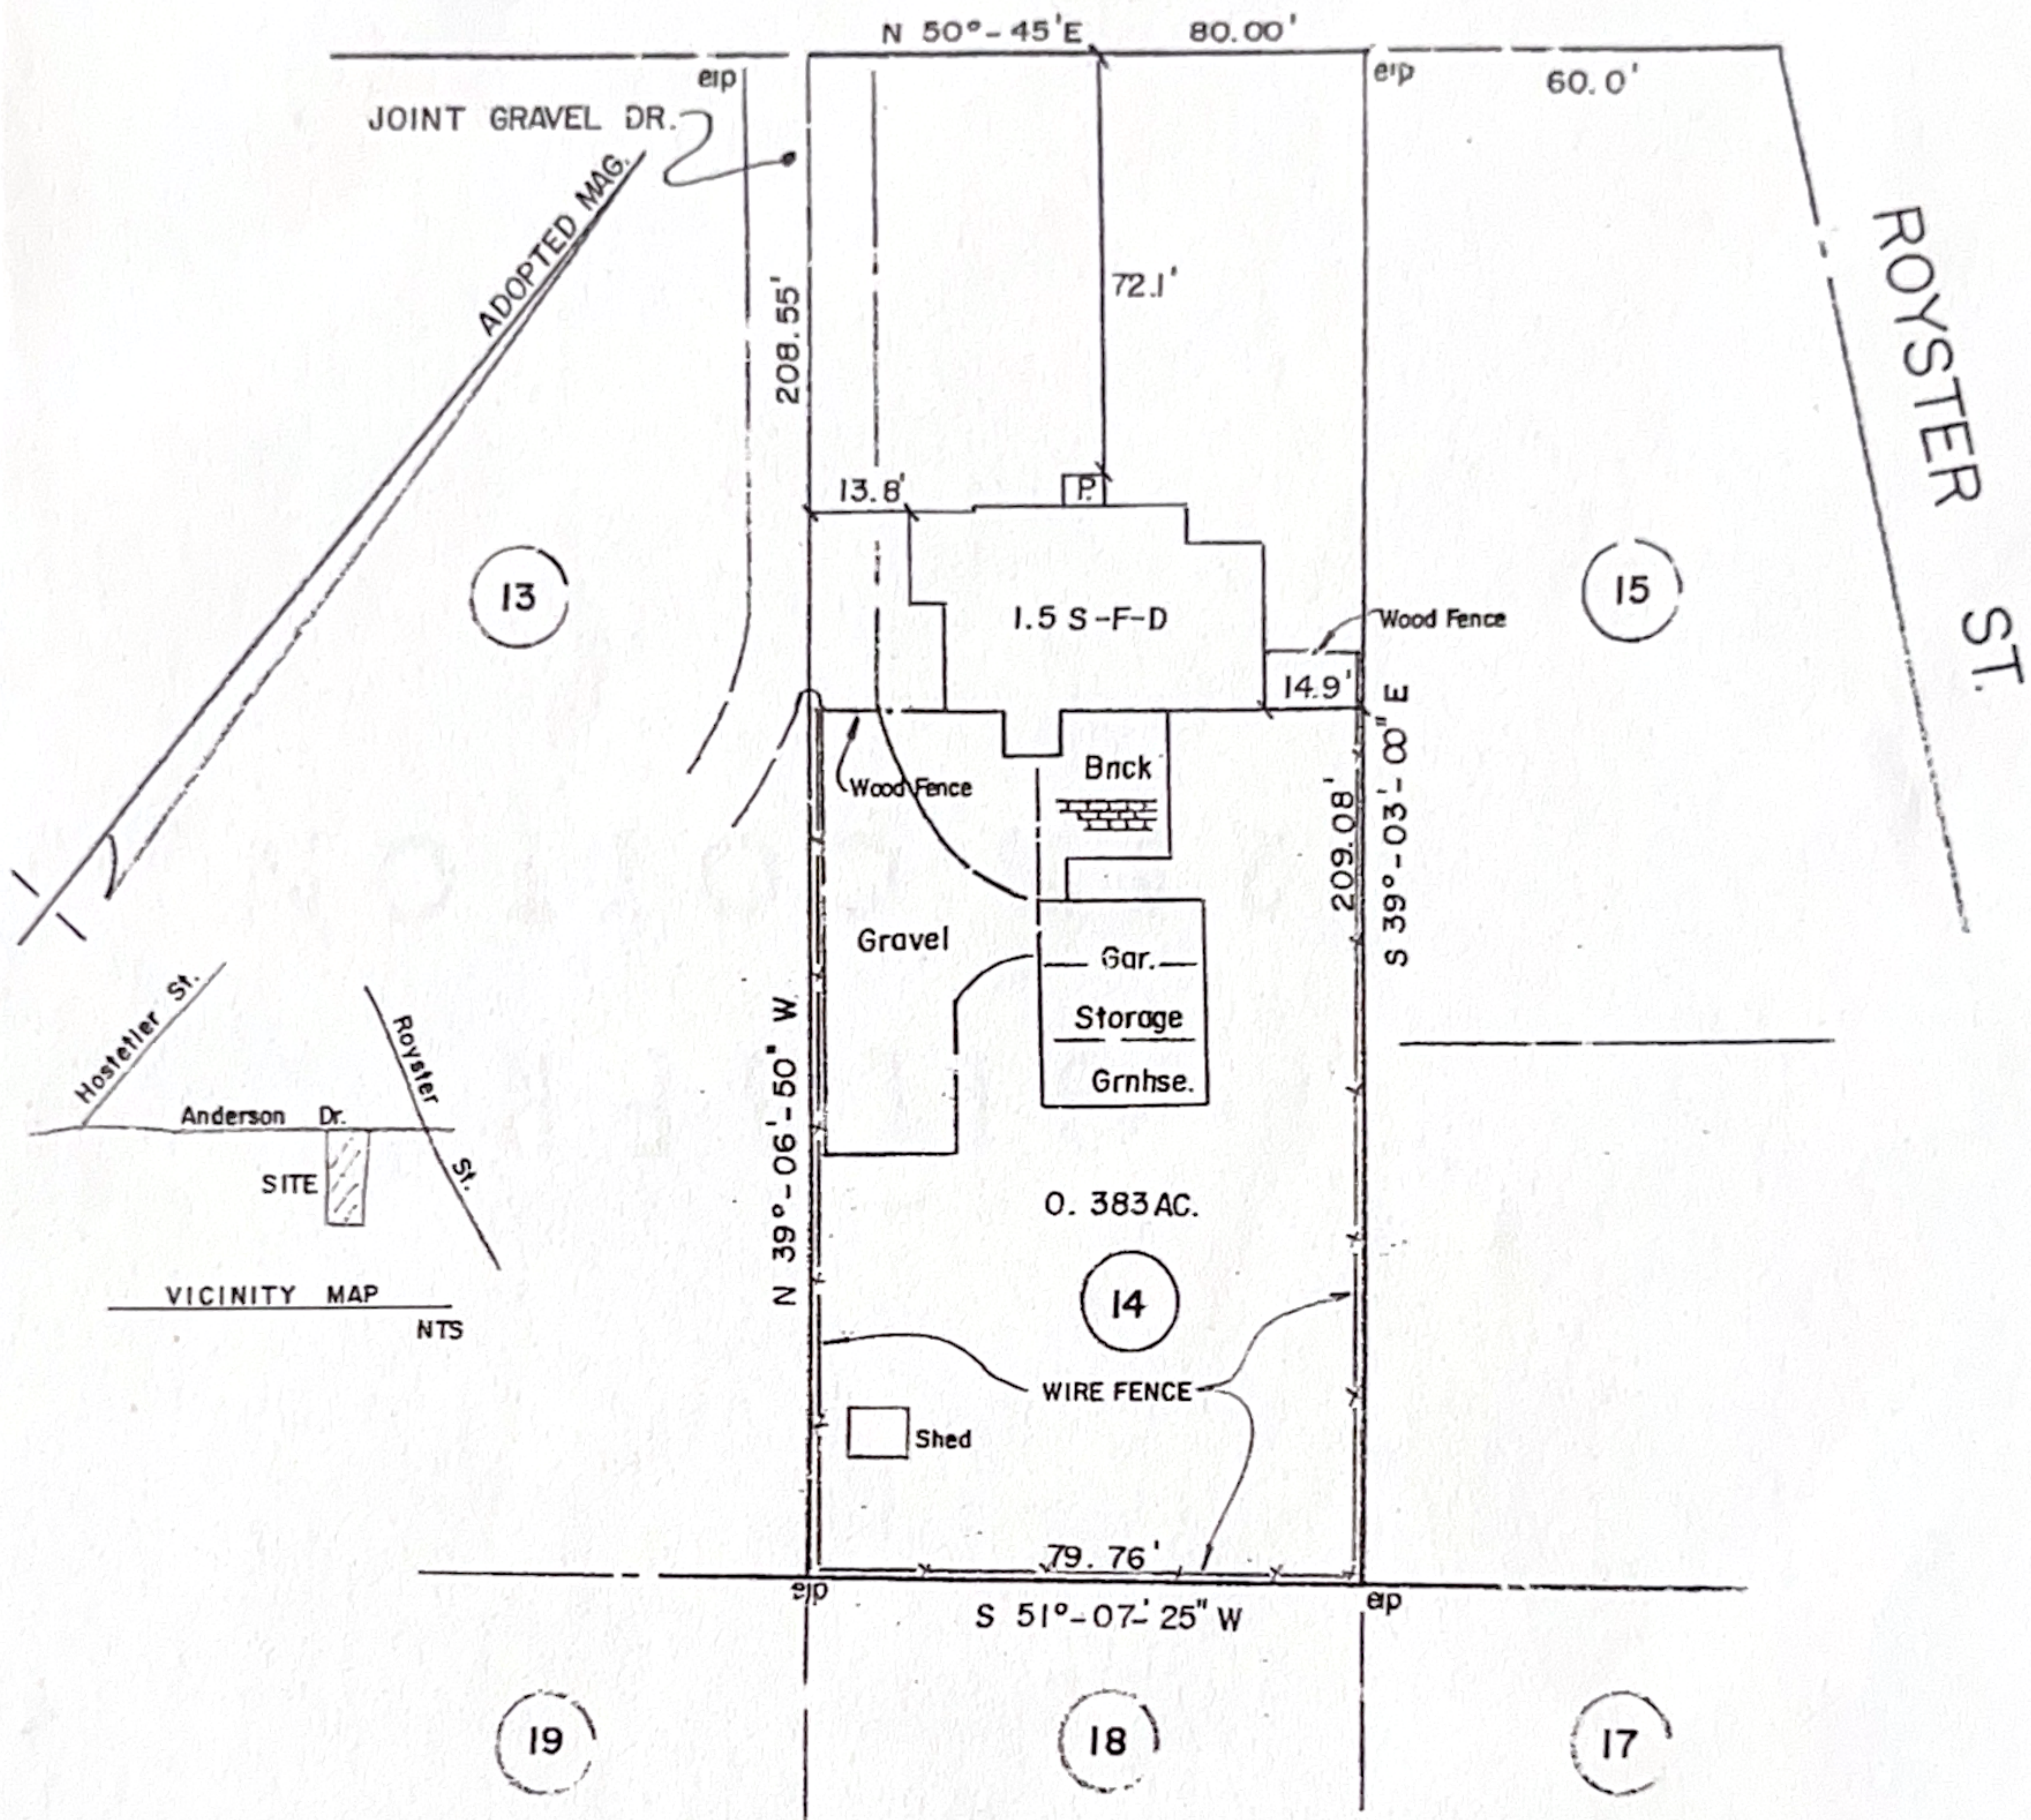


Reference: Lot 14
 Sec. ___ Pt. ___ Blk. ___ Ph. ___
 ANDERSON HEIGHTS-FALLON S/D
 Map Bk. 1935 Pg. 109

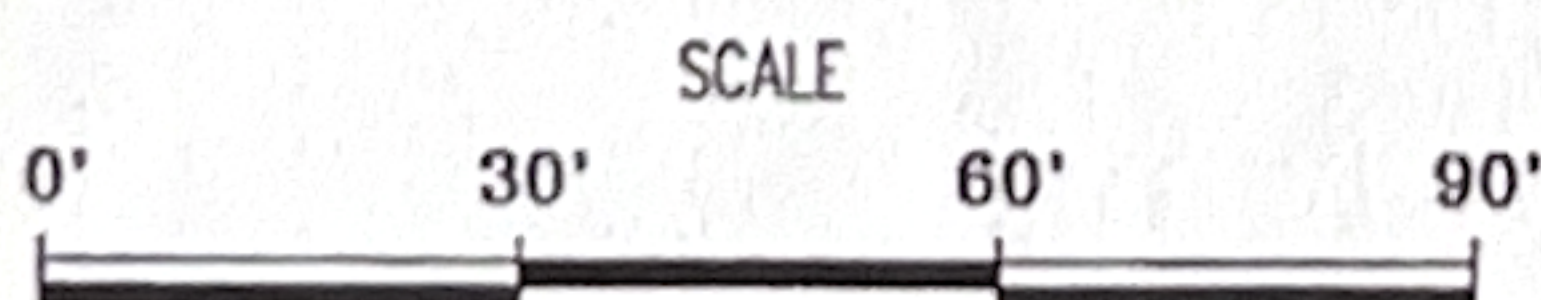

I, Larry I. Chasak, certify that this map is correct and that the buildings lie wholly on the lot and there are no other visible easements or encroachments to my knowledge other than those shown.

Professional Land Surveyor

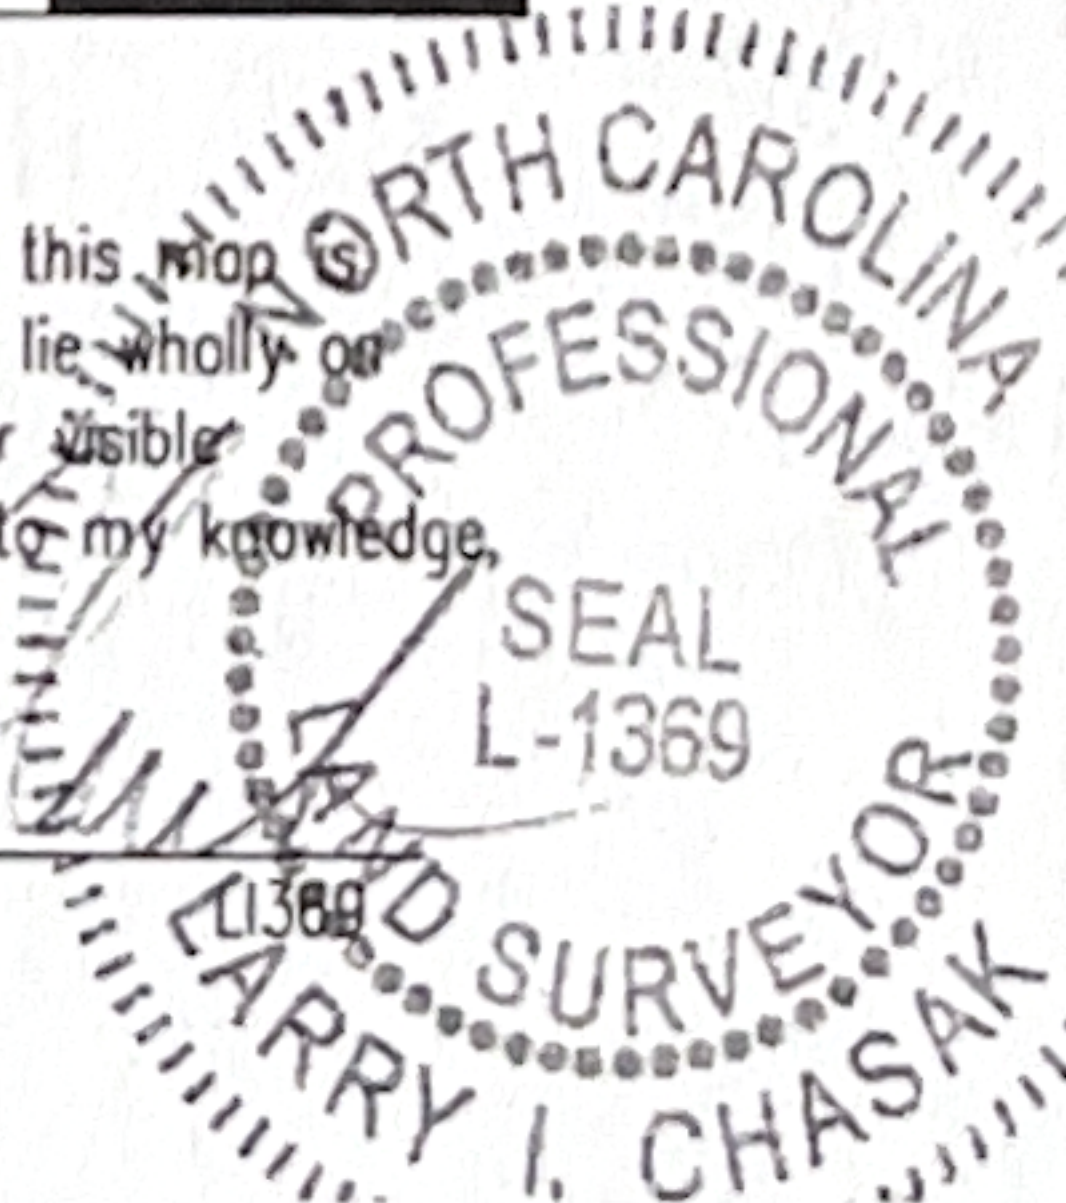

Property Of

GLENN JEFFREYS ROBERTS
 LESLIE DENE' OAKLEY

2728 ANDERSON DRIVE

RALEIGH, N.C.

Date: 07-19-01

Scale: 1"=30'

File: _____



Larry I. Chasak, Professional Land Surveyor
 705 West North Street
 Raleigh, North Carolina, 27603
 (919) 834-9855