


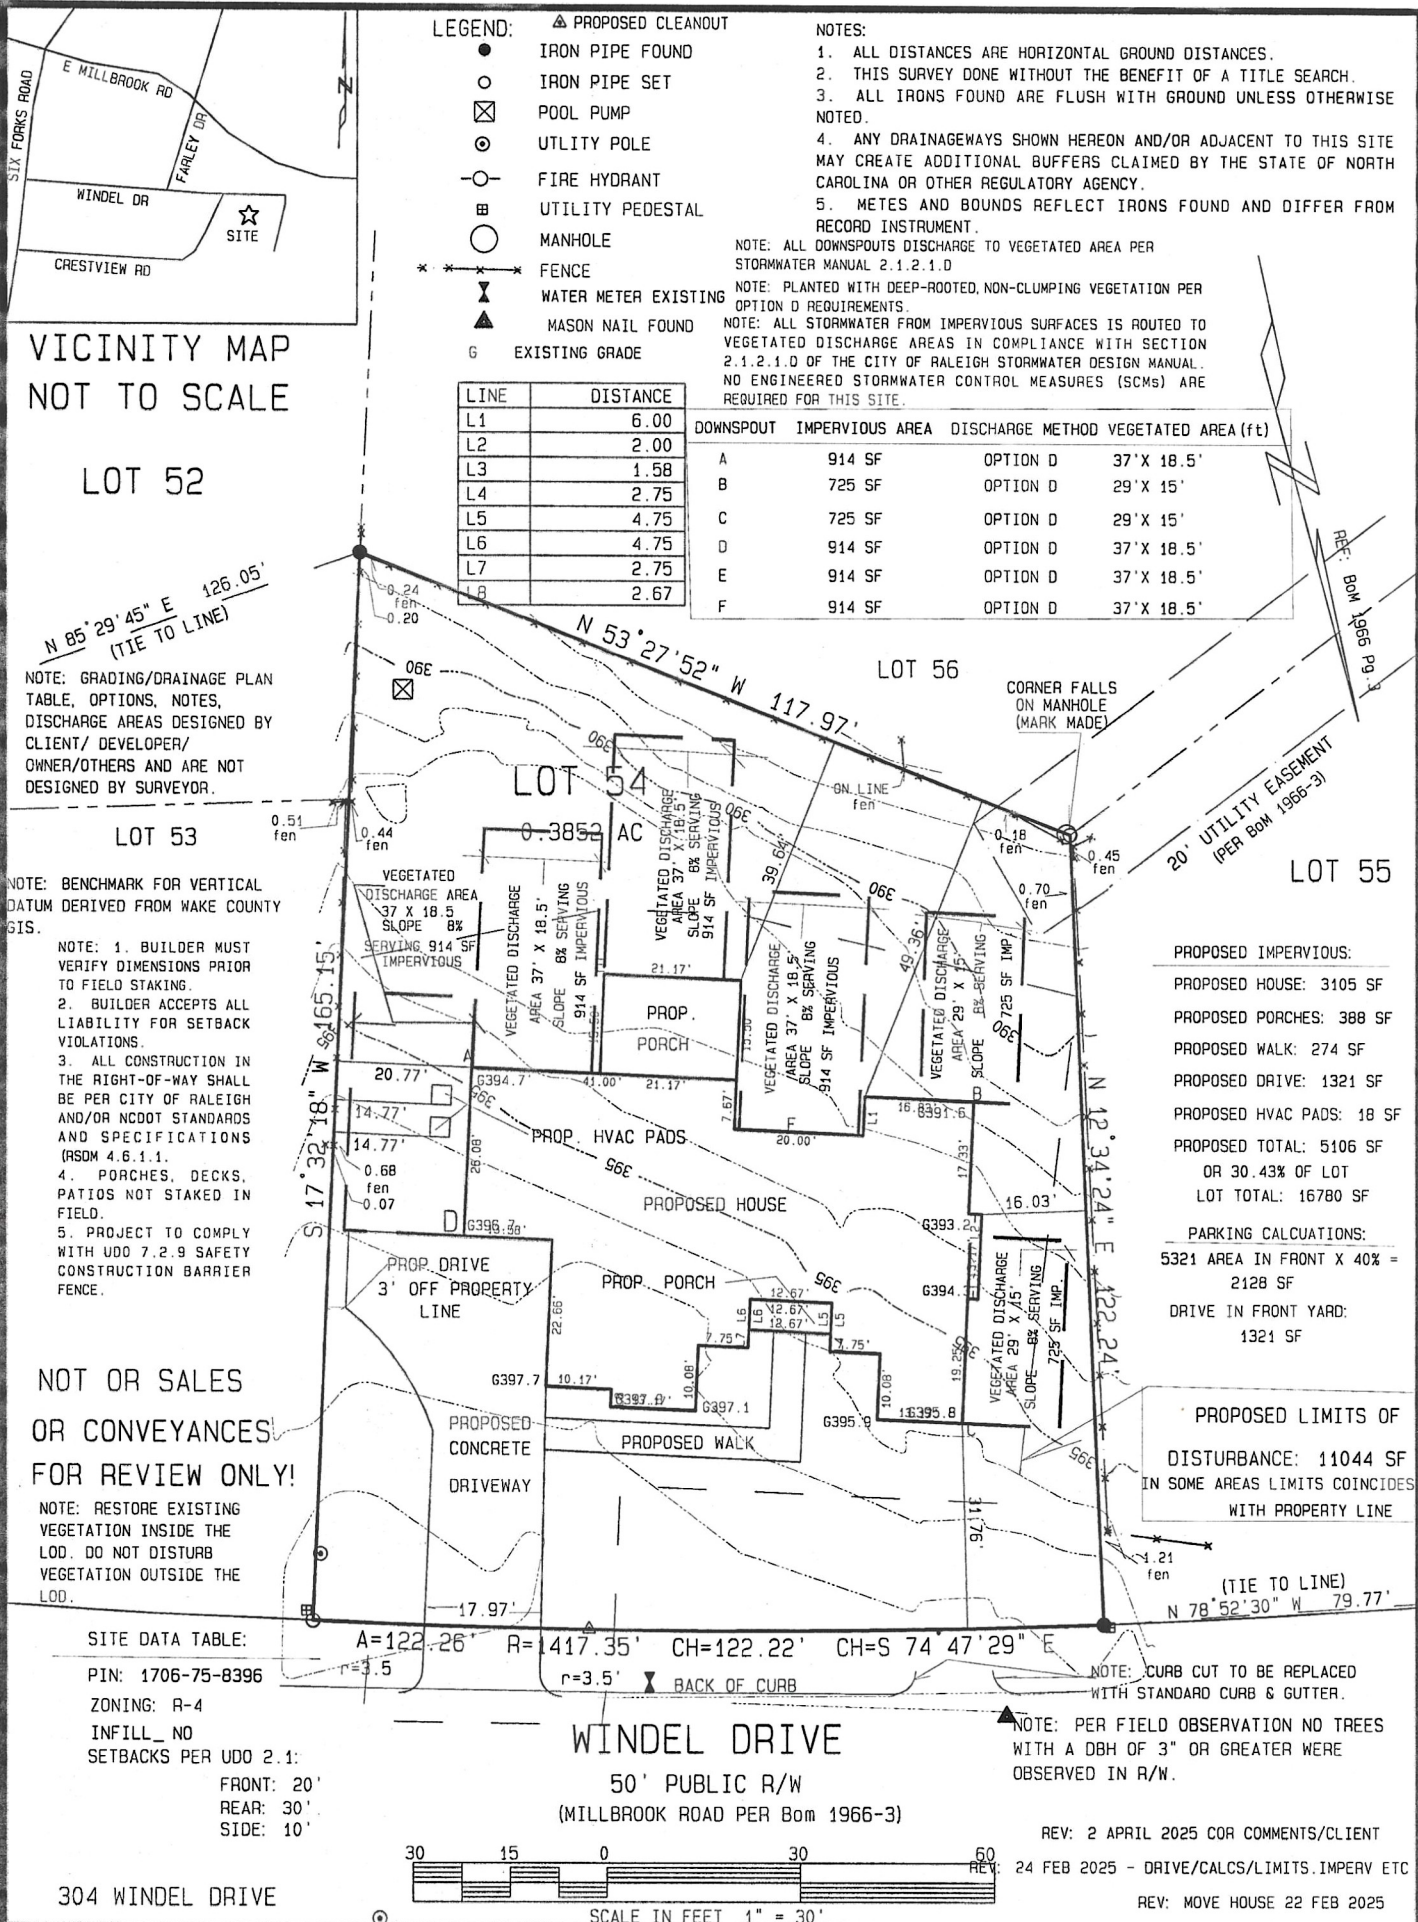

BLDR-009168-2025 FINAL SITE PLAN.pdf