



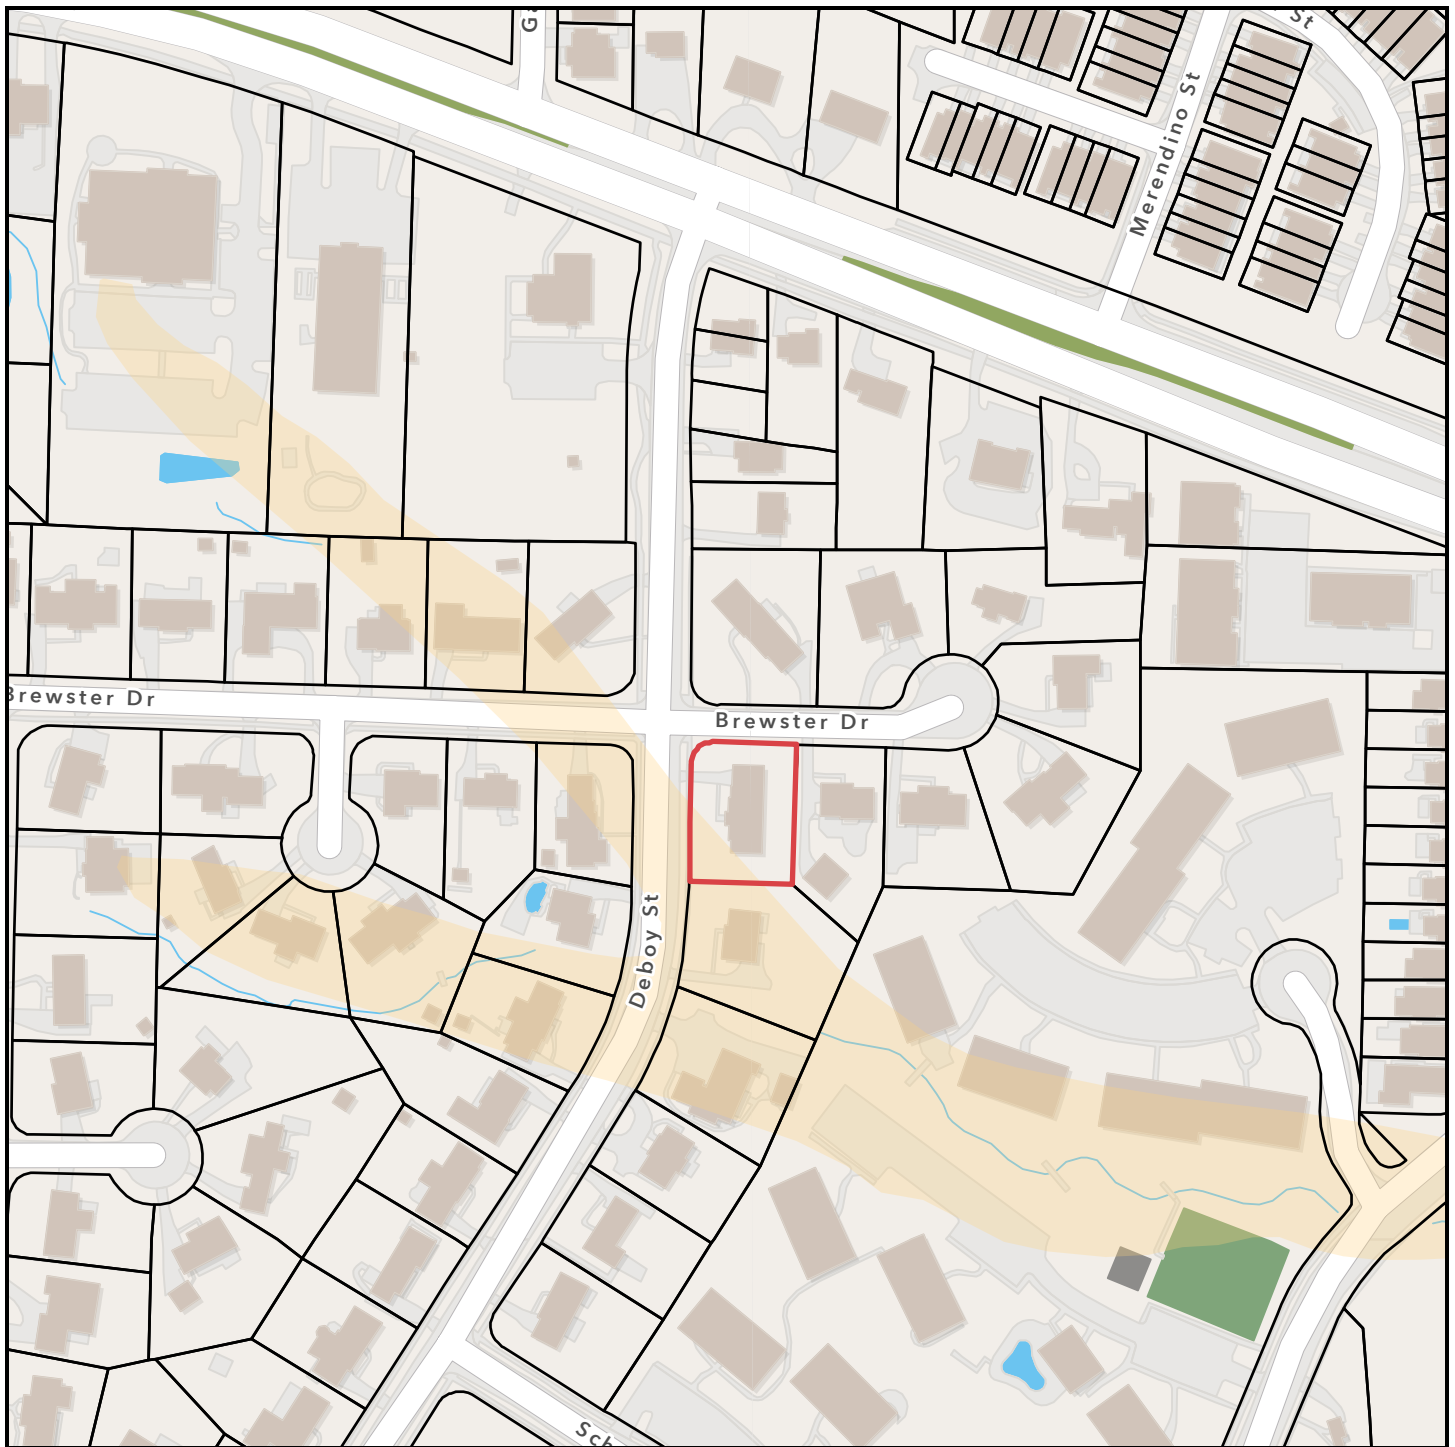


10. Map Parcel - 1001 Deboy St

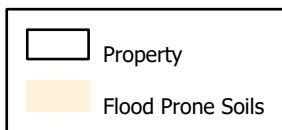

0 100 200 400 ft
1 inch equals 200 feet




Disclaimer
iMaps makes every effort to produce and publish the most current and accurate information possible. However, the maps are produced for information purposes, and are **NOT** surveys. No warranties, expressed or implied, are provided for the data therein, its use, or its interpretation.

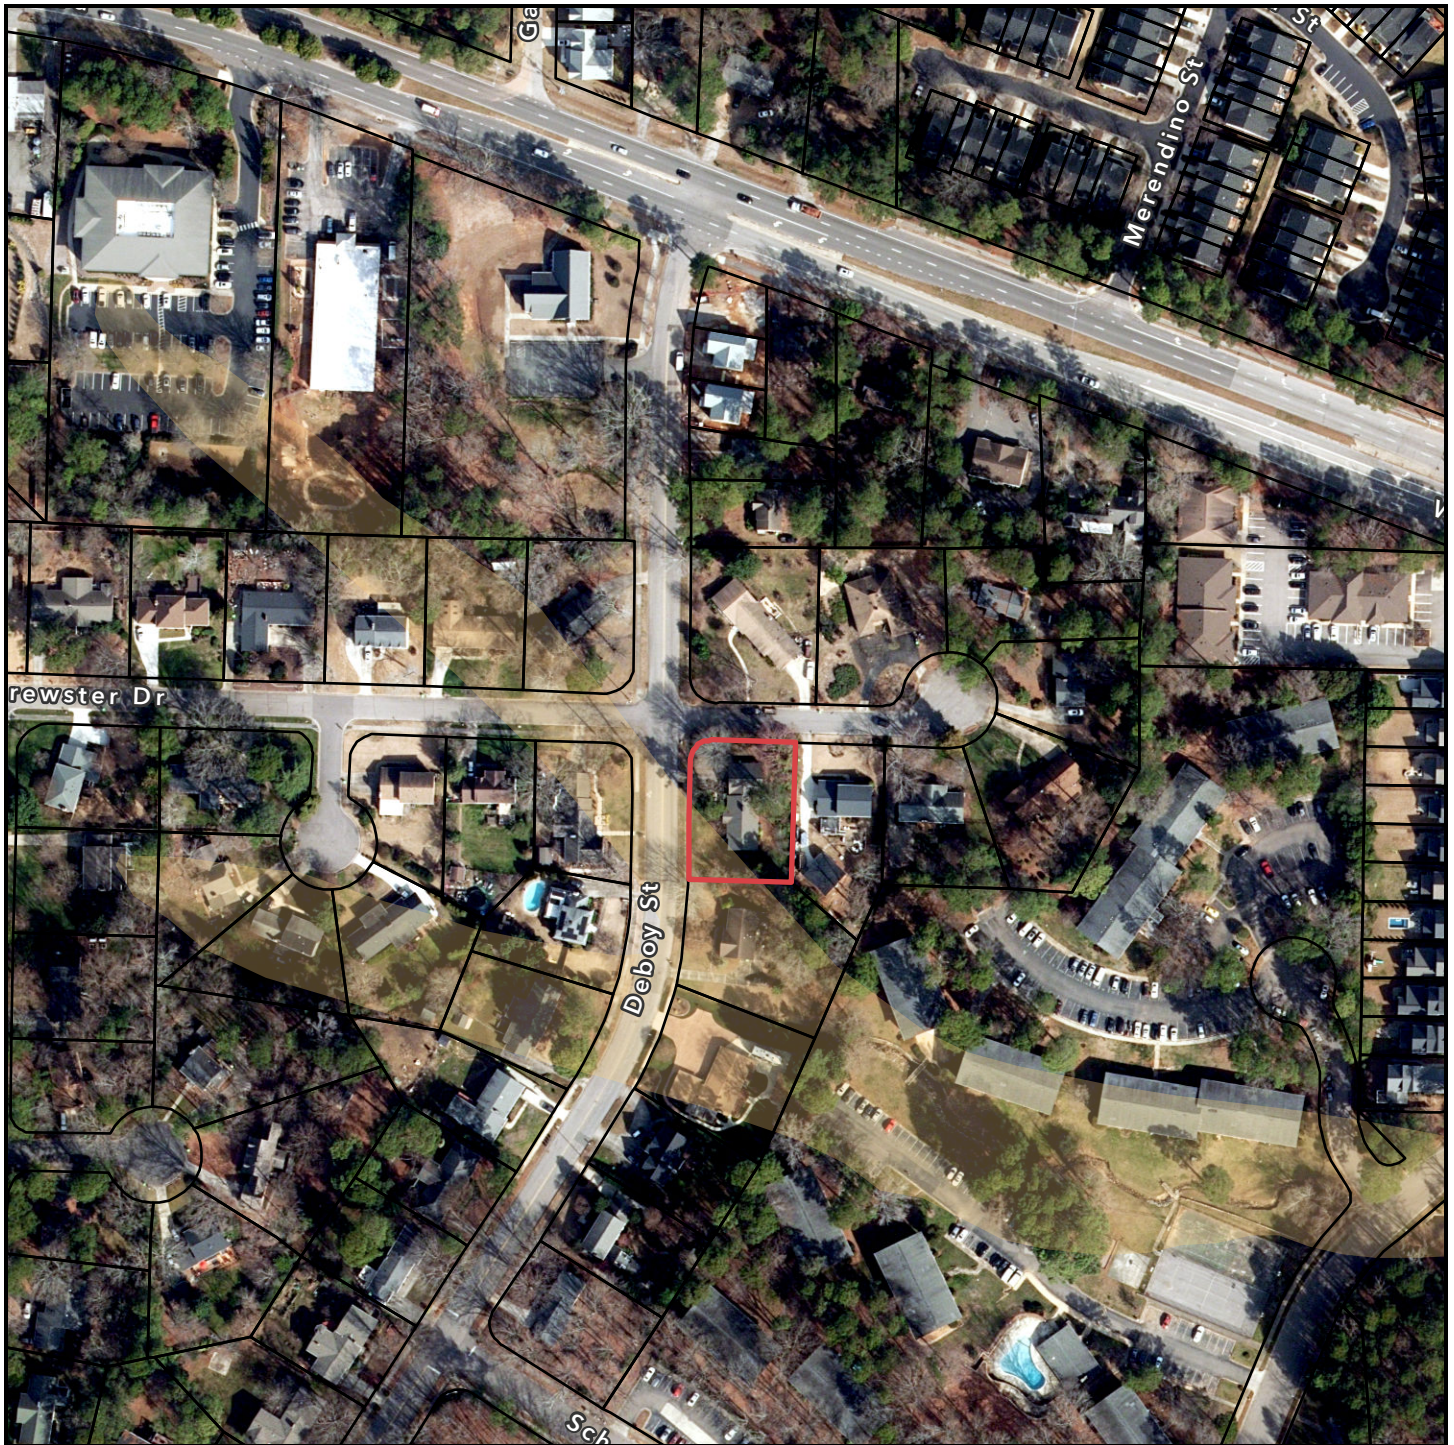

11. Map Aerial - 1001 Deboy St




0 100 200 400 ft
1 inch equals 200 feet

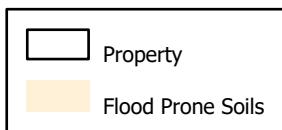

Disclaimer
iMaps makes every effort to produce and publish the most current and accurate information possible. However, the maps are produced for information purposes, and are **NOT** surveys. No warranties, expressed or implied, are provided for the data therein, its use, or its interpretation.



William N. Day Jr. R.C. Folk

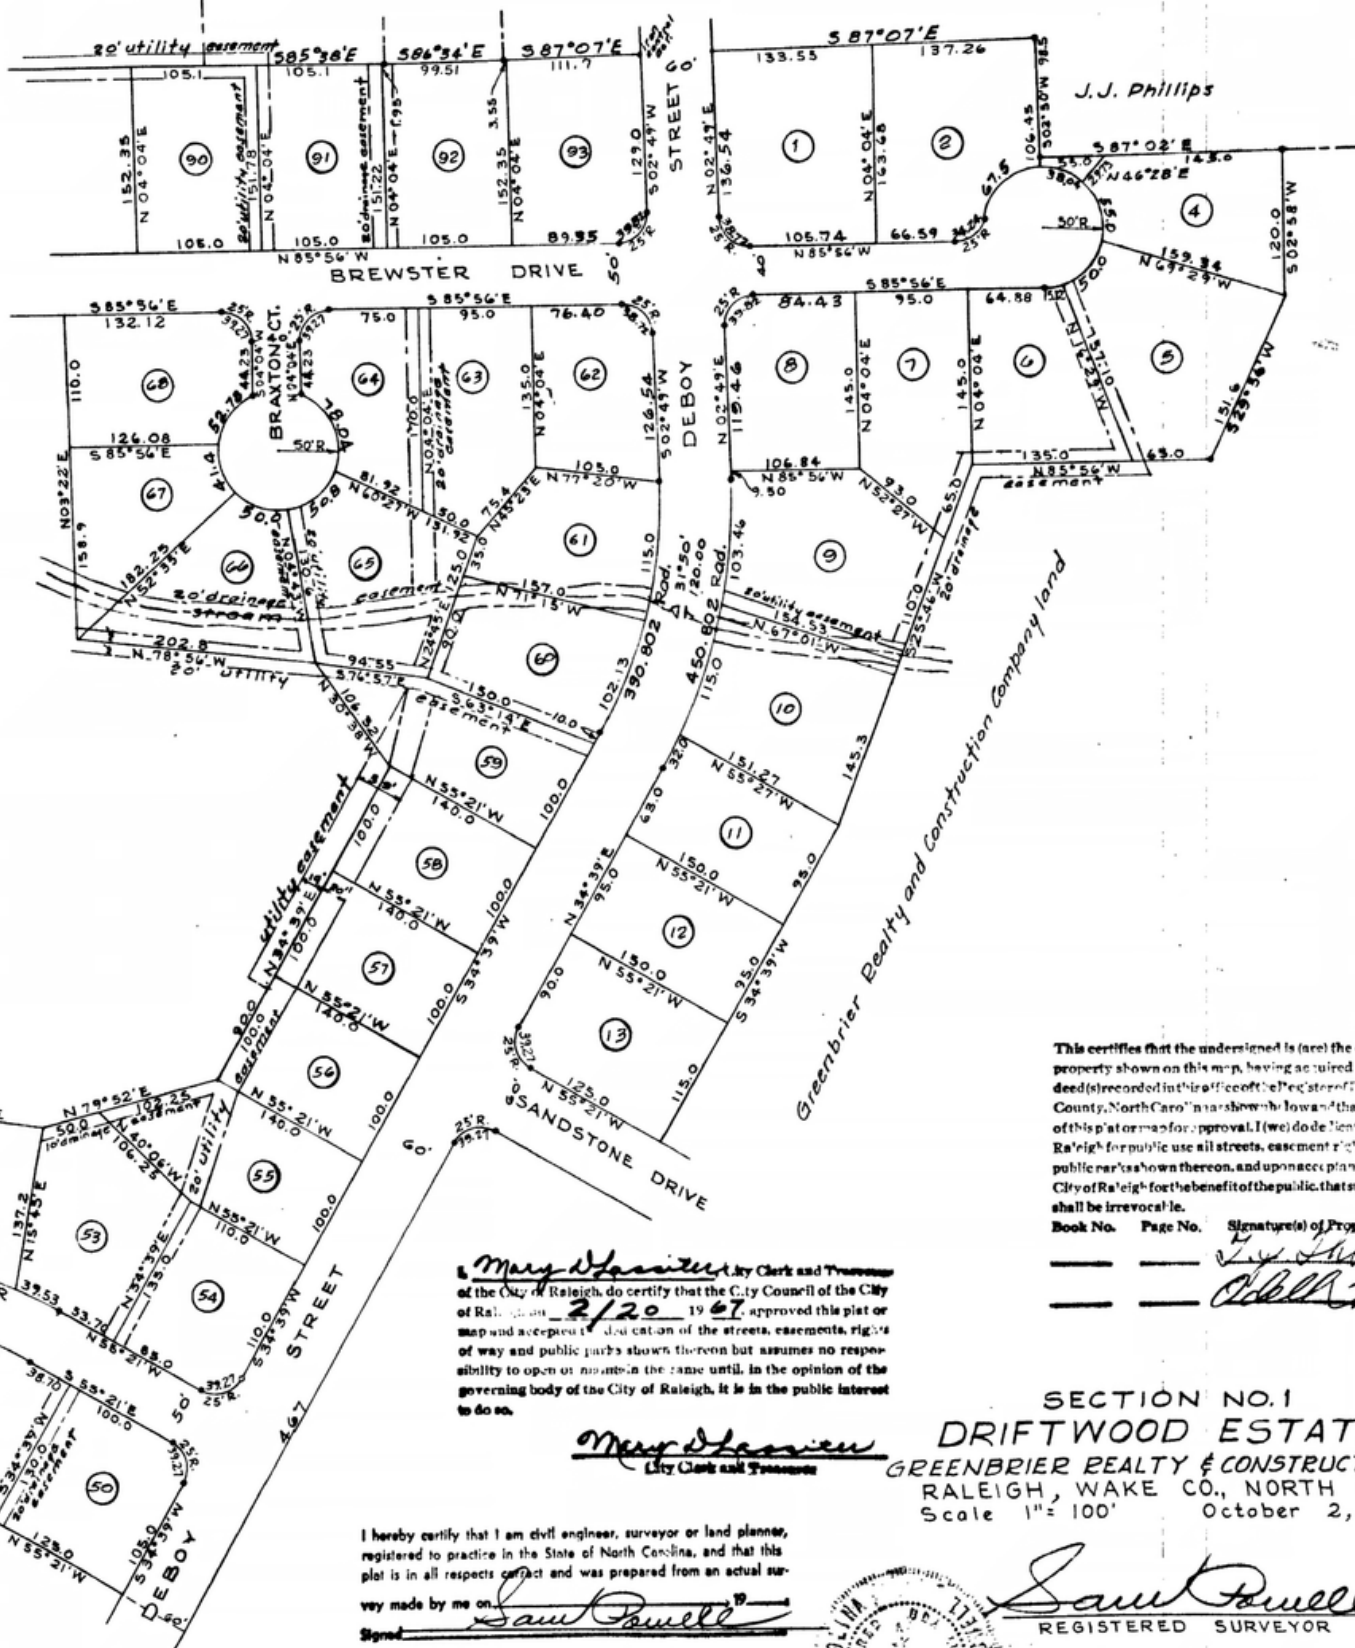

This certifies that the undersigned is (are) the owner(s) of the property shown on this map, having acquired title thereto by deed(s) recorded in this office of the Register of Deeds for Wake County, North Carolina, and showing the location of the subdivision of this plat or map for approval. I (we) do hereby certify to the City of Raleigh for public use all streets, easement, right of way and public easements shown thereon, and upon acceptance thereof by the City of Raleigh for the benefit of the public, that such dedication shall be irrevocable.

Book No. _____ Page No. _____
 Signature(s) of Property owner(s)

Mary D. Hester
 City Clerk and Treasurer
 of the City of Raleigh, do certify that the City Council of the City of Raleigh, on 2/20 1967, approved this plat or map and accepted the dedication of the streets, easements, rights of way and public parks shown thereon but assumes no responsibility to open or maintain the same until, in the opinion of the governing body of the City of Raleigh, it is in the public interest to do so.

Mary D. Hester
 City Clerk and Treasurer

I hereby certify that I am civil engineer, surveyor or land planner, registered to practice in the State of North Carolina, and that this plat is in all respects correct and was prepared from an actual survey made by me on _____ 19____.
 Signed Saint Powell

SECTION NO. 1
DRIFTWOOD ESTATES
 GREENBRIER REALTY & CONSTRUCTION COMPANY
 RALEIGH, WAKE CO., NORTH CAROLINA
 Scale 1" = 100' October 2, 1967

Saint Powell
 REGISTERED SURVEYOR



THIS IS NOT A SUBDIVISION BUT A RECOMBINATION OF PREVIOUSLY PLATTED PROPERTY.

A. G. HALL, JR.
 Director of Planning

CITY ACCEPTS NO RESPONSIBILITY FOR THE MAINTENANCE OF DRAINAGE DITCHES, OR FACILITIES EXCEPT THOSE LYING WITHIN STREET RIGHTS-OF-WAY...

17.961 Acres