



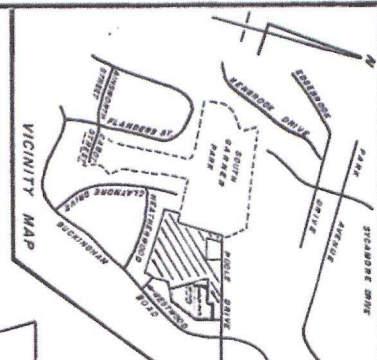

VICINITY MAP


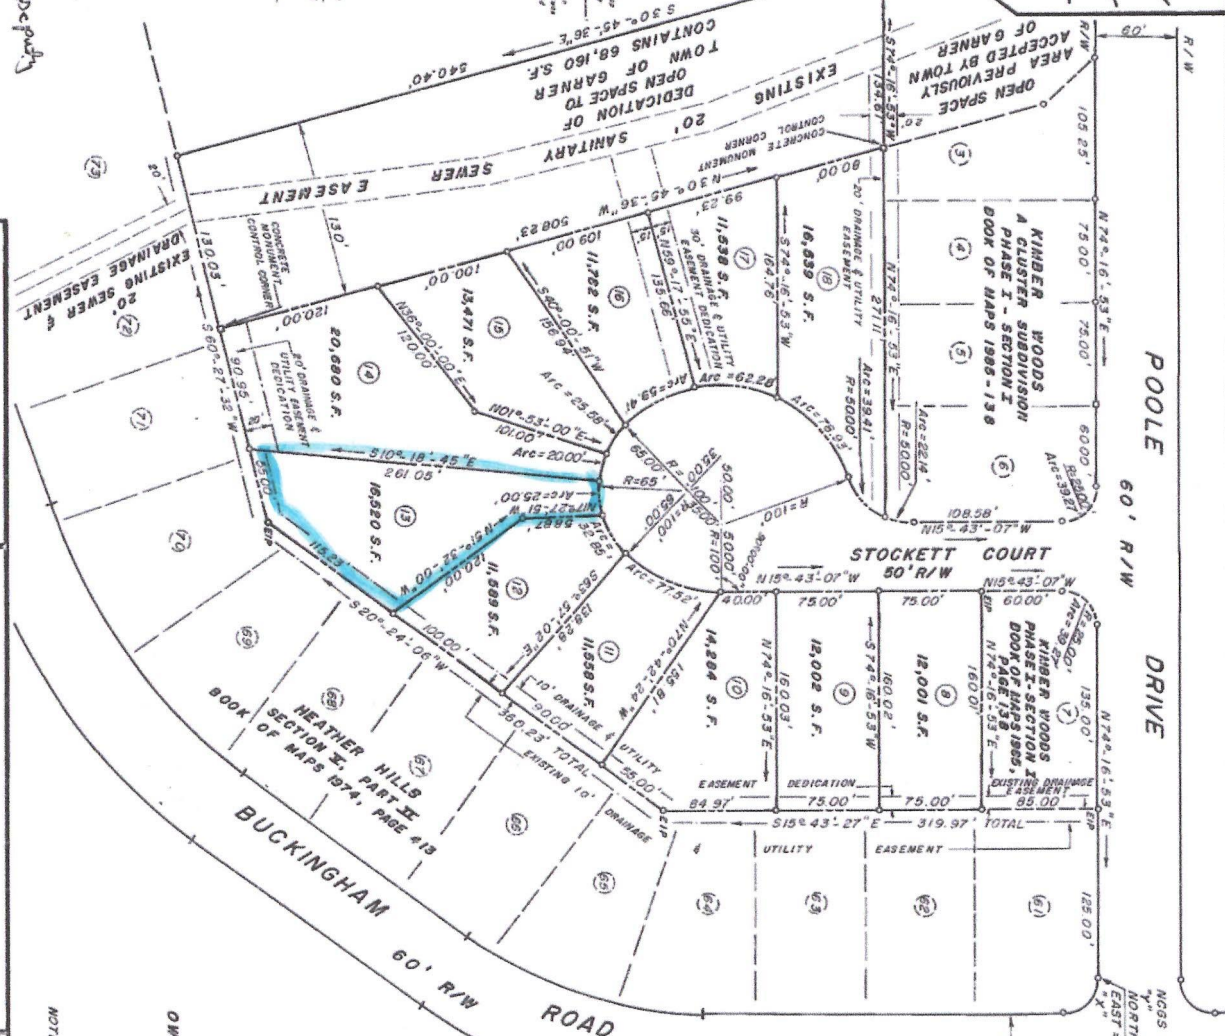

OWNER: KIMBER WOODS, INC.
c/o Sherman A. Yeorgon, Jr.
P.O. Drawer 70
Raleigh, North Carolina 27602
Telephone: (919) 828-2828



REVISIONS		KIMBER WOODS A CLUSTER SUBDIVISION PHASE TWO		LINWOOD E. BYRD, INC. REGISTERED SURVEYORS P.O. BOX 282 GARNER, N.C.	
7-30-85	LEB	TOWNSHIP: ST. Marys	COUNTY: WASH	DATE: 7-2-85	SURVEYED BY: GIM
SCALE		CITY OR TOWN: GARNER	STATE: NORTH CAROLINA	SCALE: 1" = 60'	DRAWN BY: KSH
ZONE: R-12		TAX MAP: 49	PARCEL: 2	CHECKED & CLOSURE BY: LEB	DRAWING NO. 65-207