



M.B. 1997,
Pg. 1555

Tract 2
Davis Div.
W.B. Davis, Pg. 2033
M.B. 1995, Pg. 2033

N 74°40'19"E
116.63'

ISS

N 39°47'56"E
113.80'

76

20' Drainage Easement
Along Natural Flow of Creek
N 57°41'53"E
128.14'

Flood Hazard Soils

Deck

Screened
Porch

Septic
Tank

One Story
Brick

Conn.
Drive

87

1.497 Ac.

S 15°19'41"E 240.00'

EIS

Water
Meter

ISS

S 74°40'19"W
180.00'

Elbridge Drive
50' R/W (Public Dedicated)



ISS

(S 45°37'30"W)
L=50.70'
(48.55')

86

N 73°25'20"W
183.97'

20' Drainage Easement

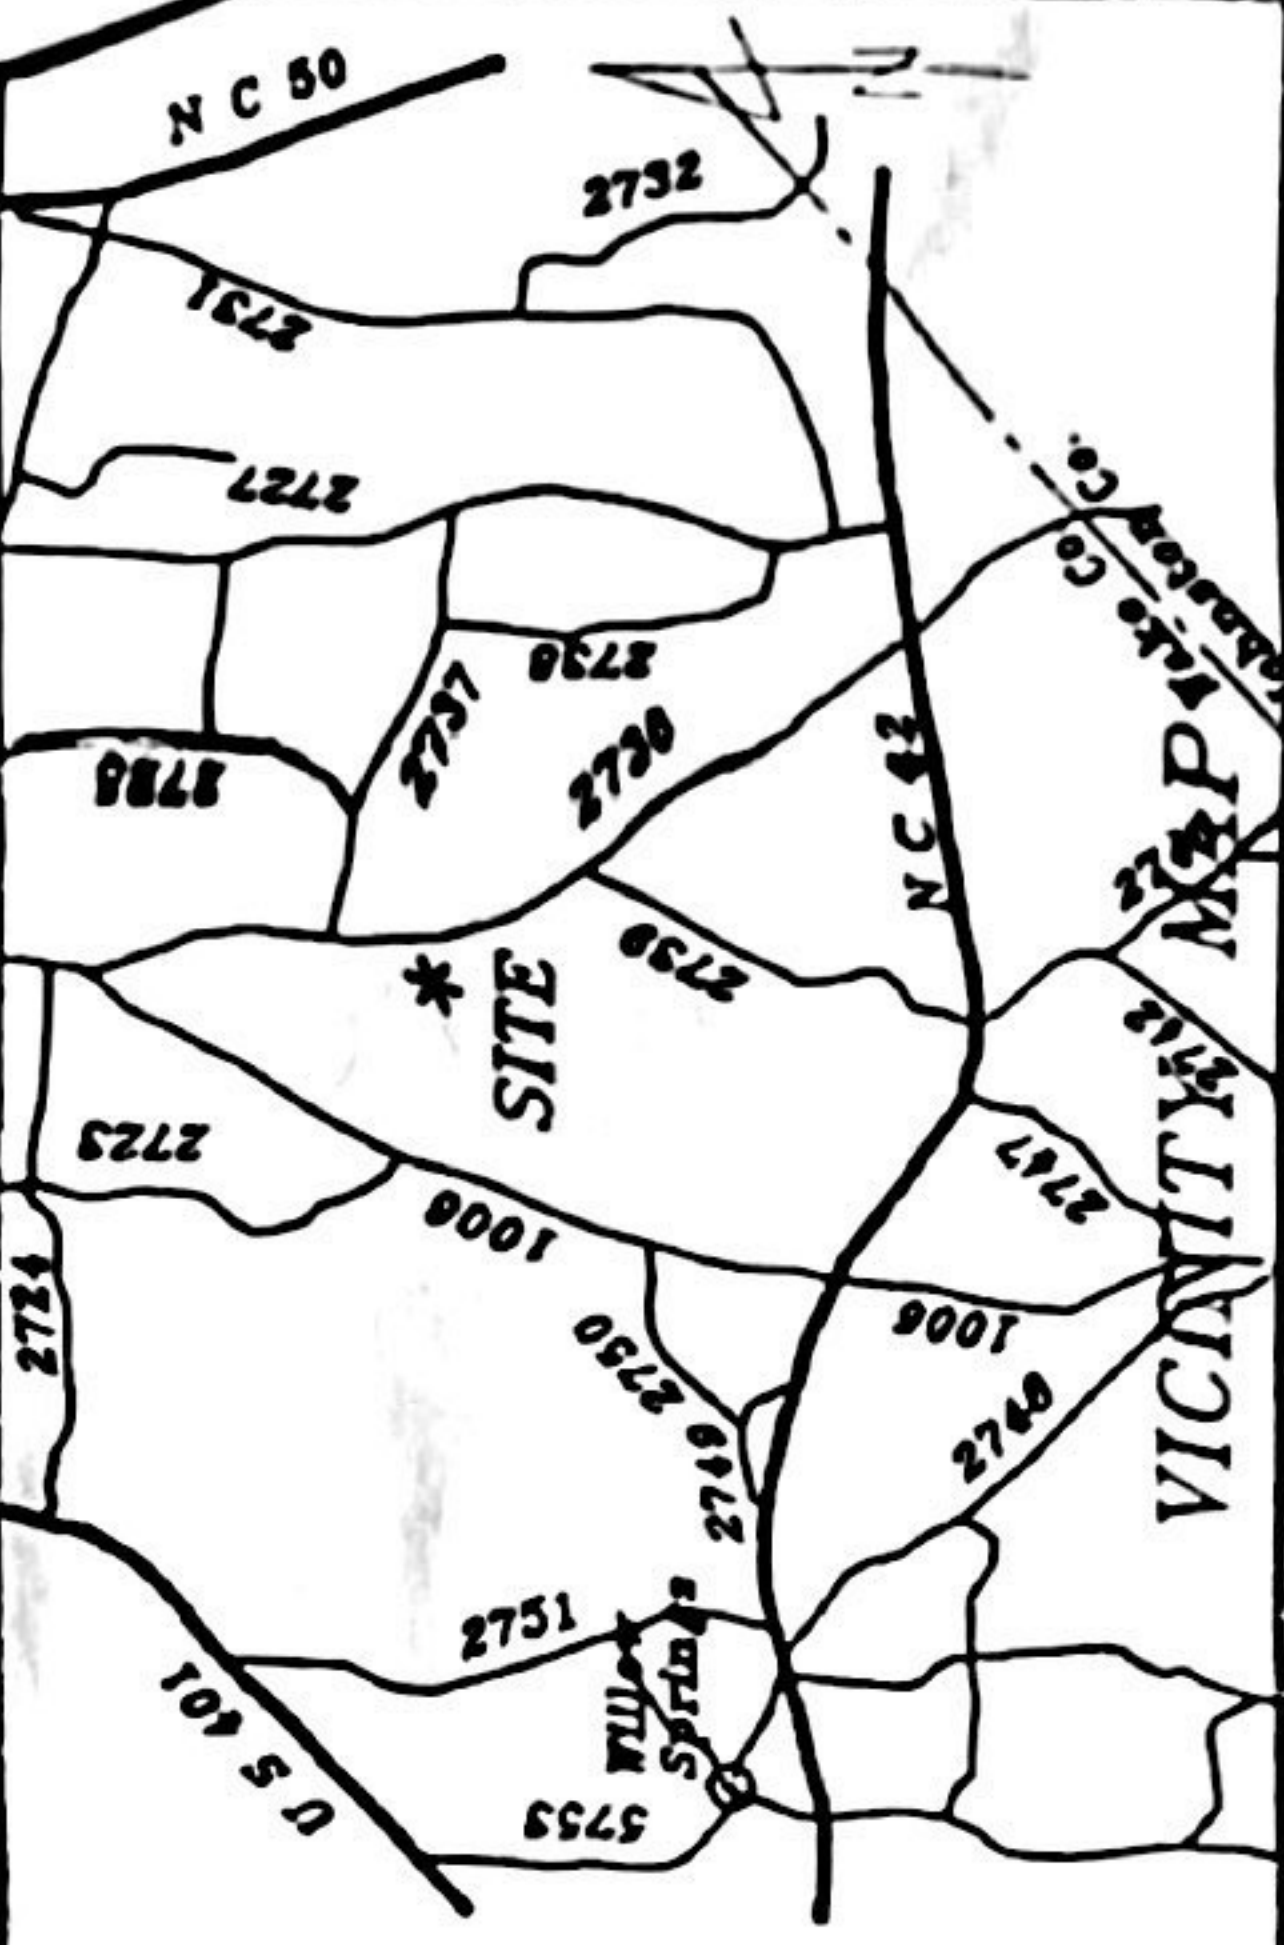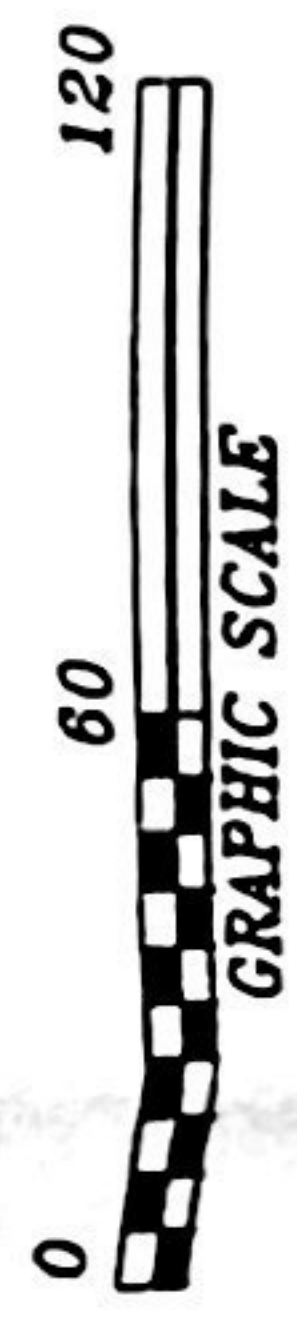

936 Elbridge Drive
Lot 87, Worthington Subdivision, Phase Two
Map Book 1997, Page 1555

Property Of

LOUIS R. CRECCHIO
AND
CINDY L. CRECCHIO

Panther Branch Twp. Wake Co.
Scale 1" = 60' Date 05-13-98

Surveyed & Mapped By
STANCIL & ASSOCIATES
Registered Land Surveyor, P.A.
P.O. Box 730, Angier, N.C. 27501
919-639-2133

