


BKBM2006P G02601

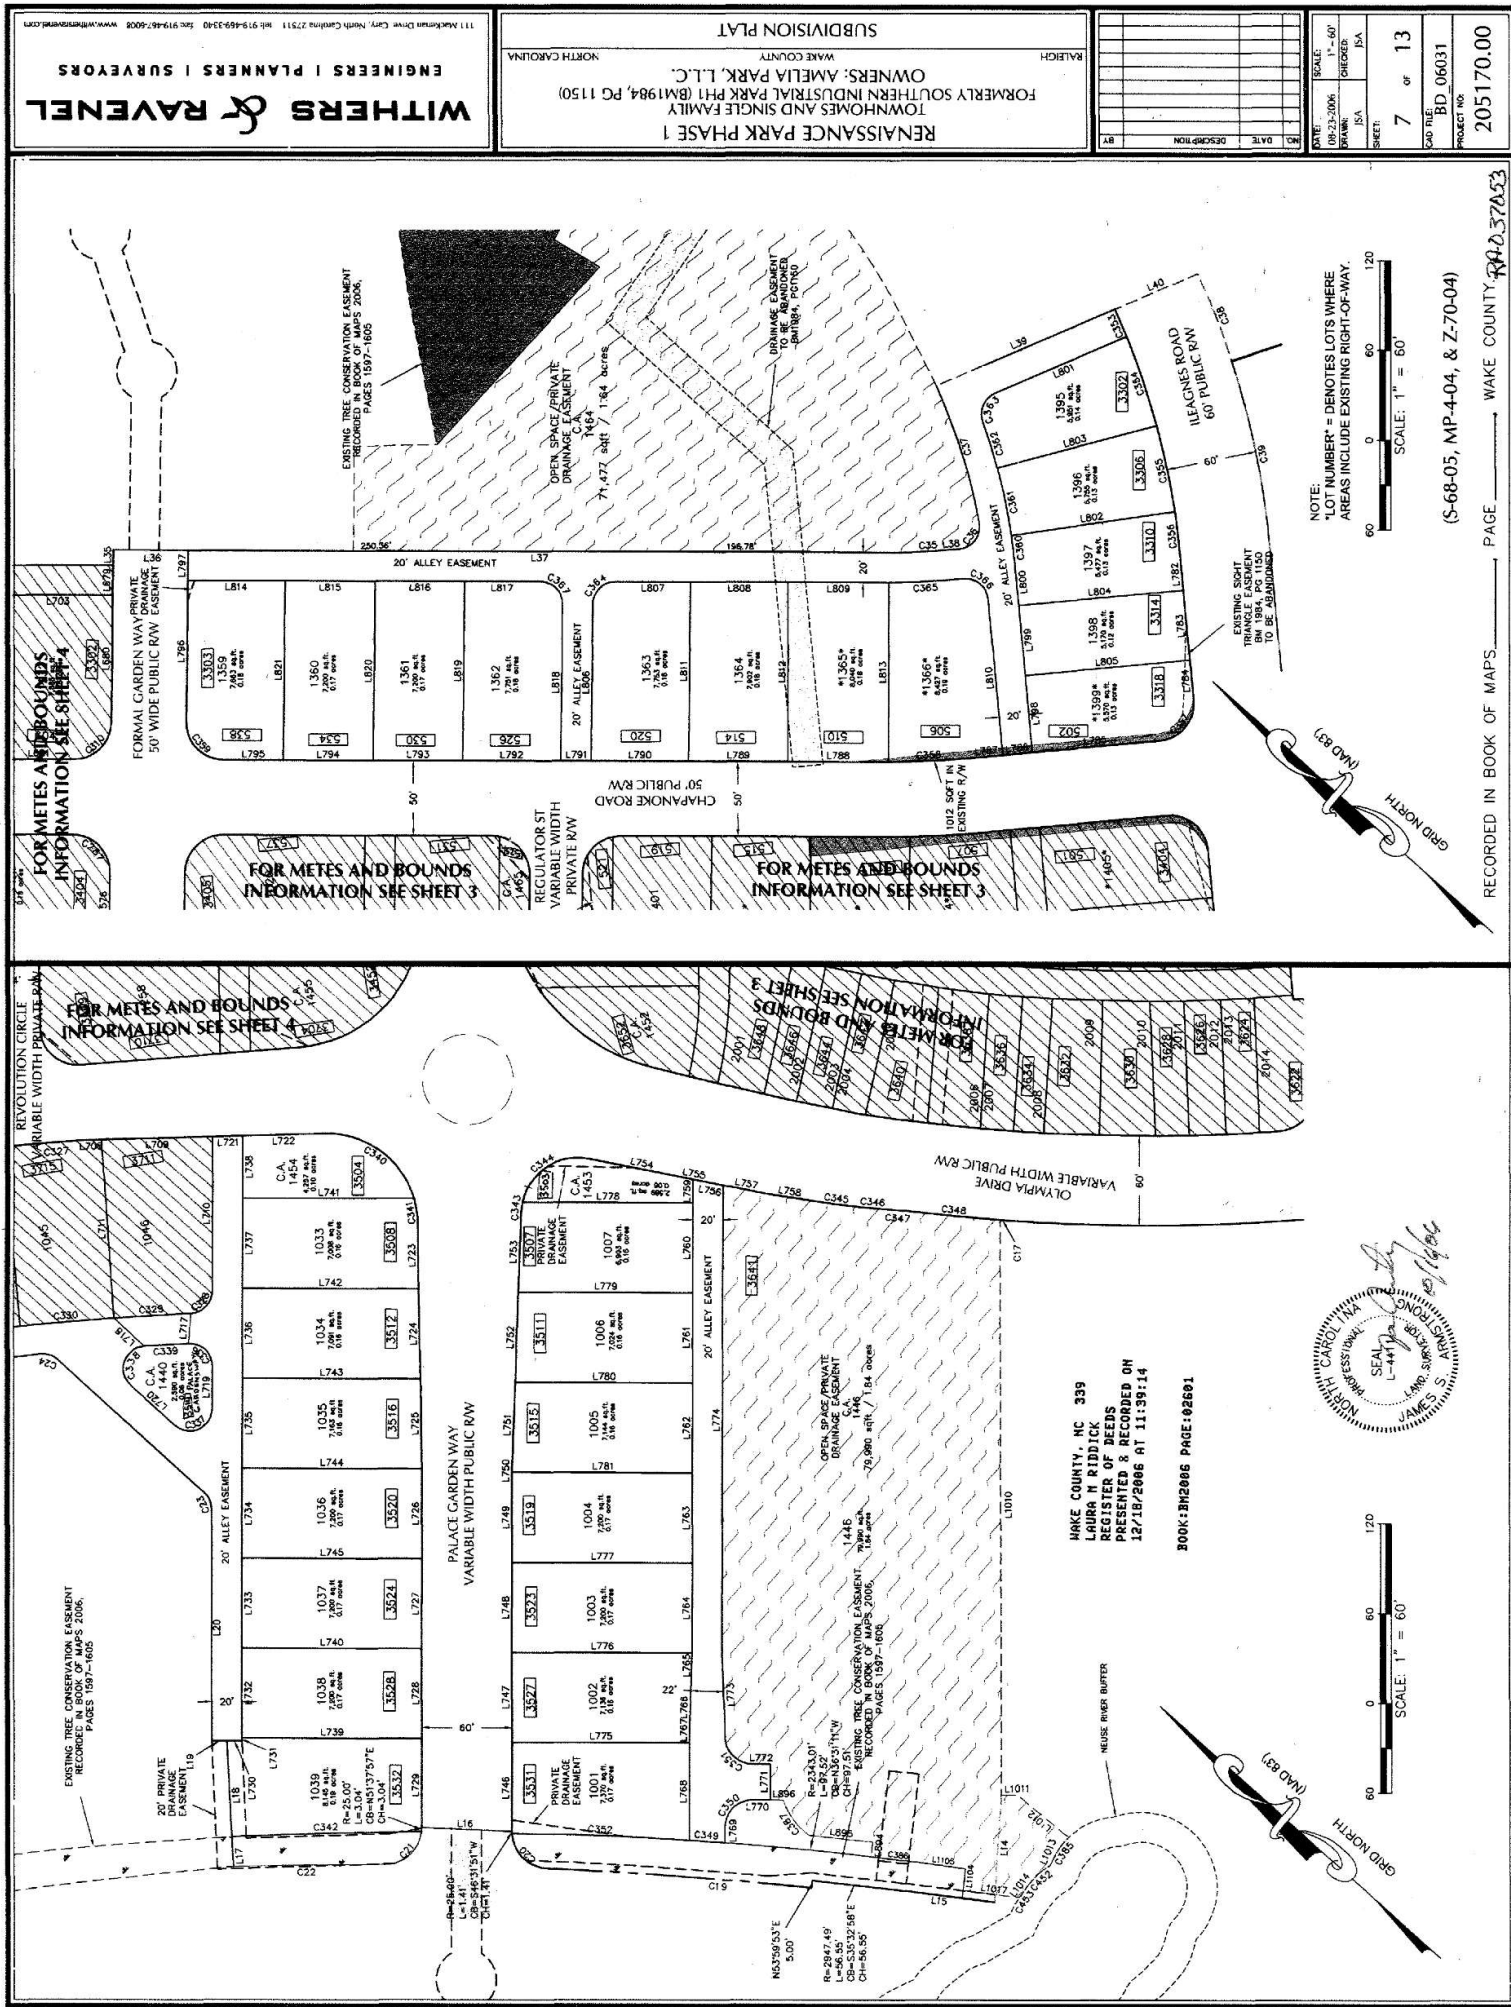

WITHERS & RAVENEL
ENGINEERS | PLANNERS | SURVEYORS

RENAISSANCE PARK PHASE 1
FORMERLY SOUTHERN INDUSTRIAL PARK PH1 (BM1984, PG 1150)
OWNERS: AMELIA PARK, L.L.C.
WAKE COUNTY
SUBDIVISION PLAT
NORTH CAROLINA

NO.	DATE	DESCRIPTION
1	09/23/2006	1\"/>

DATE: 09/23/2006
SCALE: 1\"/>
SHEET: 7 of 13
PROJECT NO: BD 06031
205170.00

NOTE: LOT NUMBER = DENOTES LOTS WHERE AREAS INCLUDE EXISTING RIGHT-OF-WAY.
SCALE: 1\"/>
GRID NORTH (MAD 837)

RECORDED IN BOOK OF MAPS, _____ PAGE _____ WAKE COUNTY, 37853