


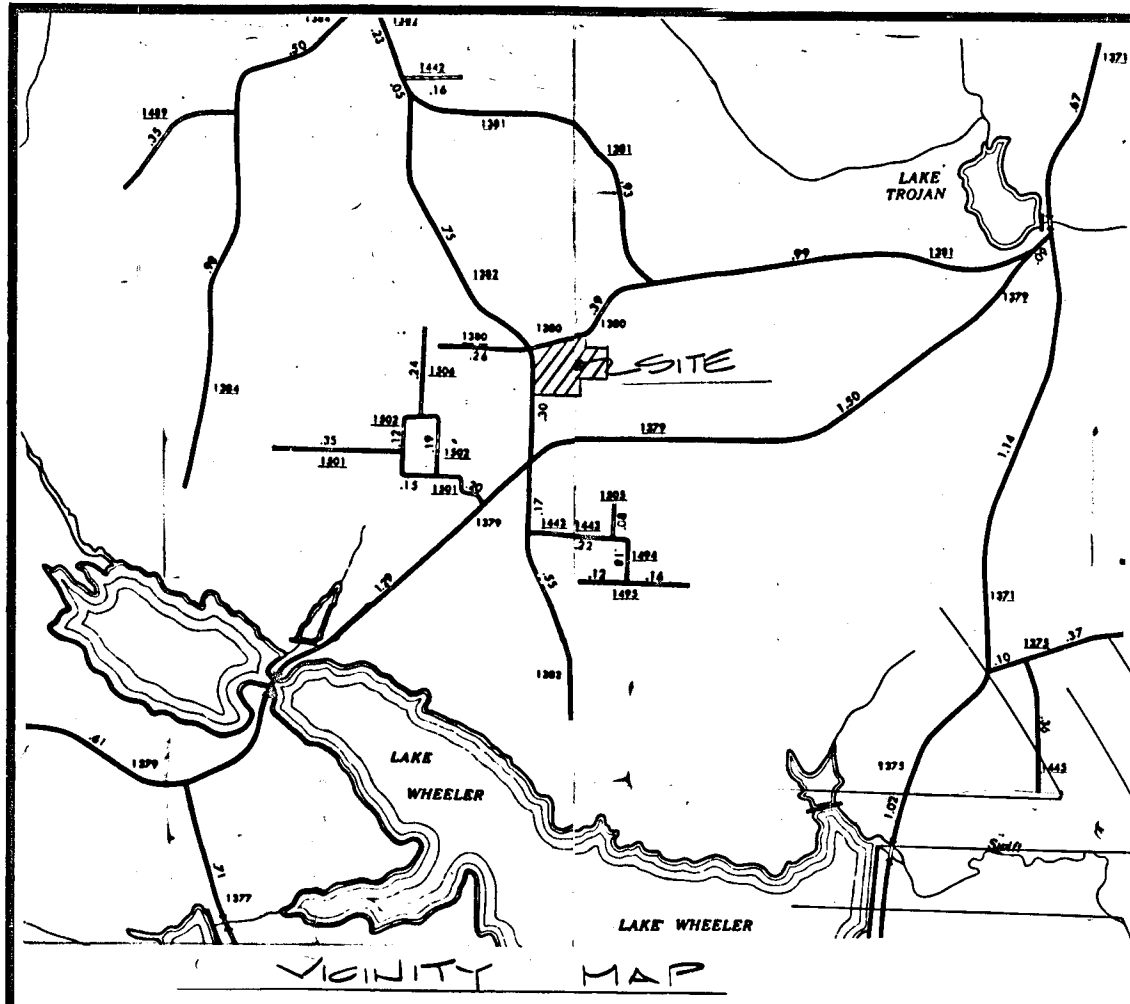

WAKE COUNTY CERTIFICATION
I hereby certify that this record plat has been found to comply with the Subdivision Ordinance of Wake County, North Carolina, and that this plat has been approved for recording in the office of the Register of Deeds of Wake County. I also certify that copies of all necessary approvals from the Wake County Departments Health and Natural Resources, the North Carolina Department of Transportation, Division of Highways, and all other local and state agencies having jurisdiction over the streets, utilities and other improvements have been submitted to me and are on file.

18 July 83 T. Taylor
Date

NORTH CAROLINA - WAKE COUNTY

The foregoing certificate of
Andrea Lee Gamble
Notary (y) (ies) (are) certified to be correct. This instrument was presented for registration and recorded in this office.

This 19th day of July 1983 at 8:30 o'clock A.M.

R. B. McKenzie, Jr., Register of Deeds
By Charles A. Riley, Esq.
Deputy Register of Deeds

State of North Carolina:
Wake County:

I, Gerald A. Gamble, certify that this map was drawn by me from an actual survey made under my supervision, that the ratio of precision as calculated by latitudes and departures is 1/10,000; that this map was prepared in accordance with G.S. 47-30 as amended. Witness my hand and seal this 28 day of June 1983.

Gerald A. Gamble, Surveyor

North Carolina:
Wake County:

I, Andrea Lee Gamble, Notary Public, do hereby certify that Gerald A. Gamble personally appeared before me this day and acknowledged the due execution of the foregoing document. Witness my hand and official seal this 28 day of June 1983.

Andrea Lee Gamble
my Com. Exp. 9-24-85

Disclosure Statement:

Ray Williams Construction Co., Owner/Developer of Brass Lantern Subdivision certifies that the streets will be improved to N. C. D.O.T. Standards by 10-1-83.

Maintenance of streets will be by Ray Williams Construction Co., until acceptance by N.C. D.O.T.



Well and septic tanks will be installed by individual lot owners.

Ray Williams Construction Co.

Date: 7-7-83

DEPARTMENT OF TRANSPORTATION
DIVISION OF HIGHWAYS
PROPOSED SUBDIVISION ROAD
CONSTRUCTION STANDARDS CERTIFICATION
APPROVED: [Signature]
DISTRICT ENGINEER

DATE: JULY 8, 1983

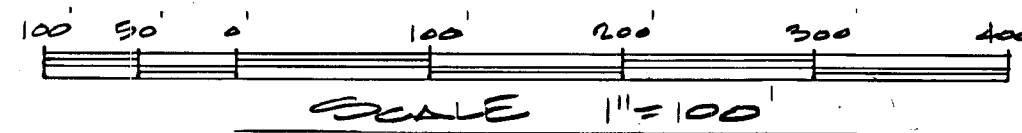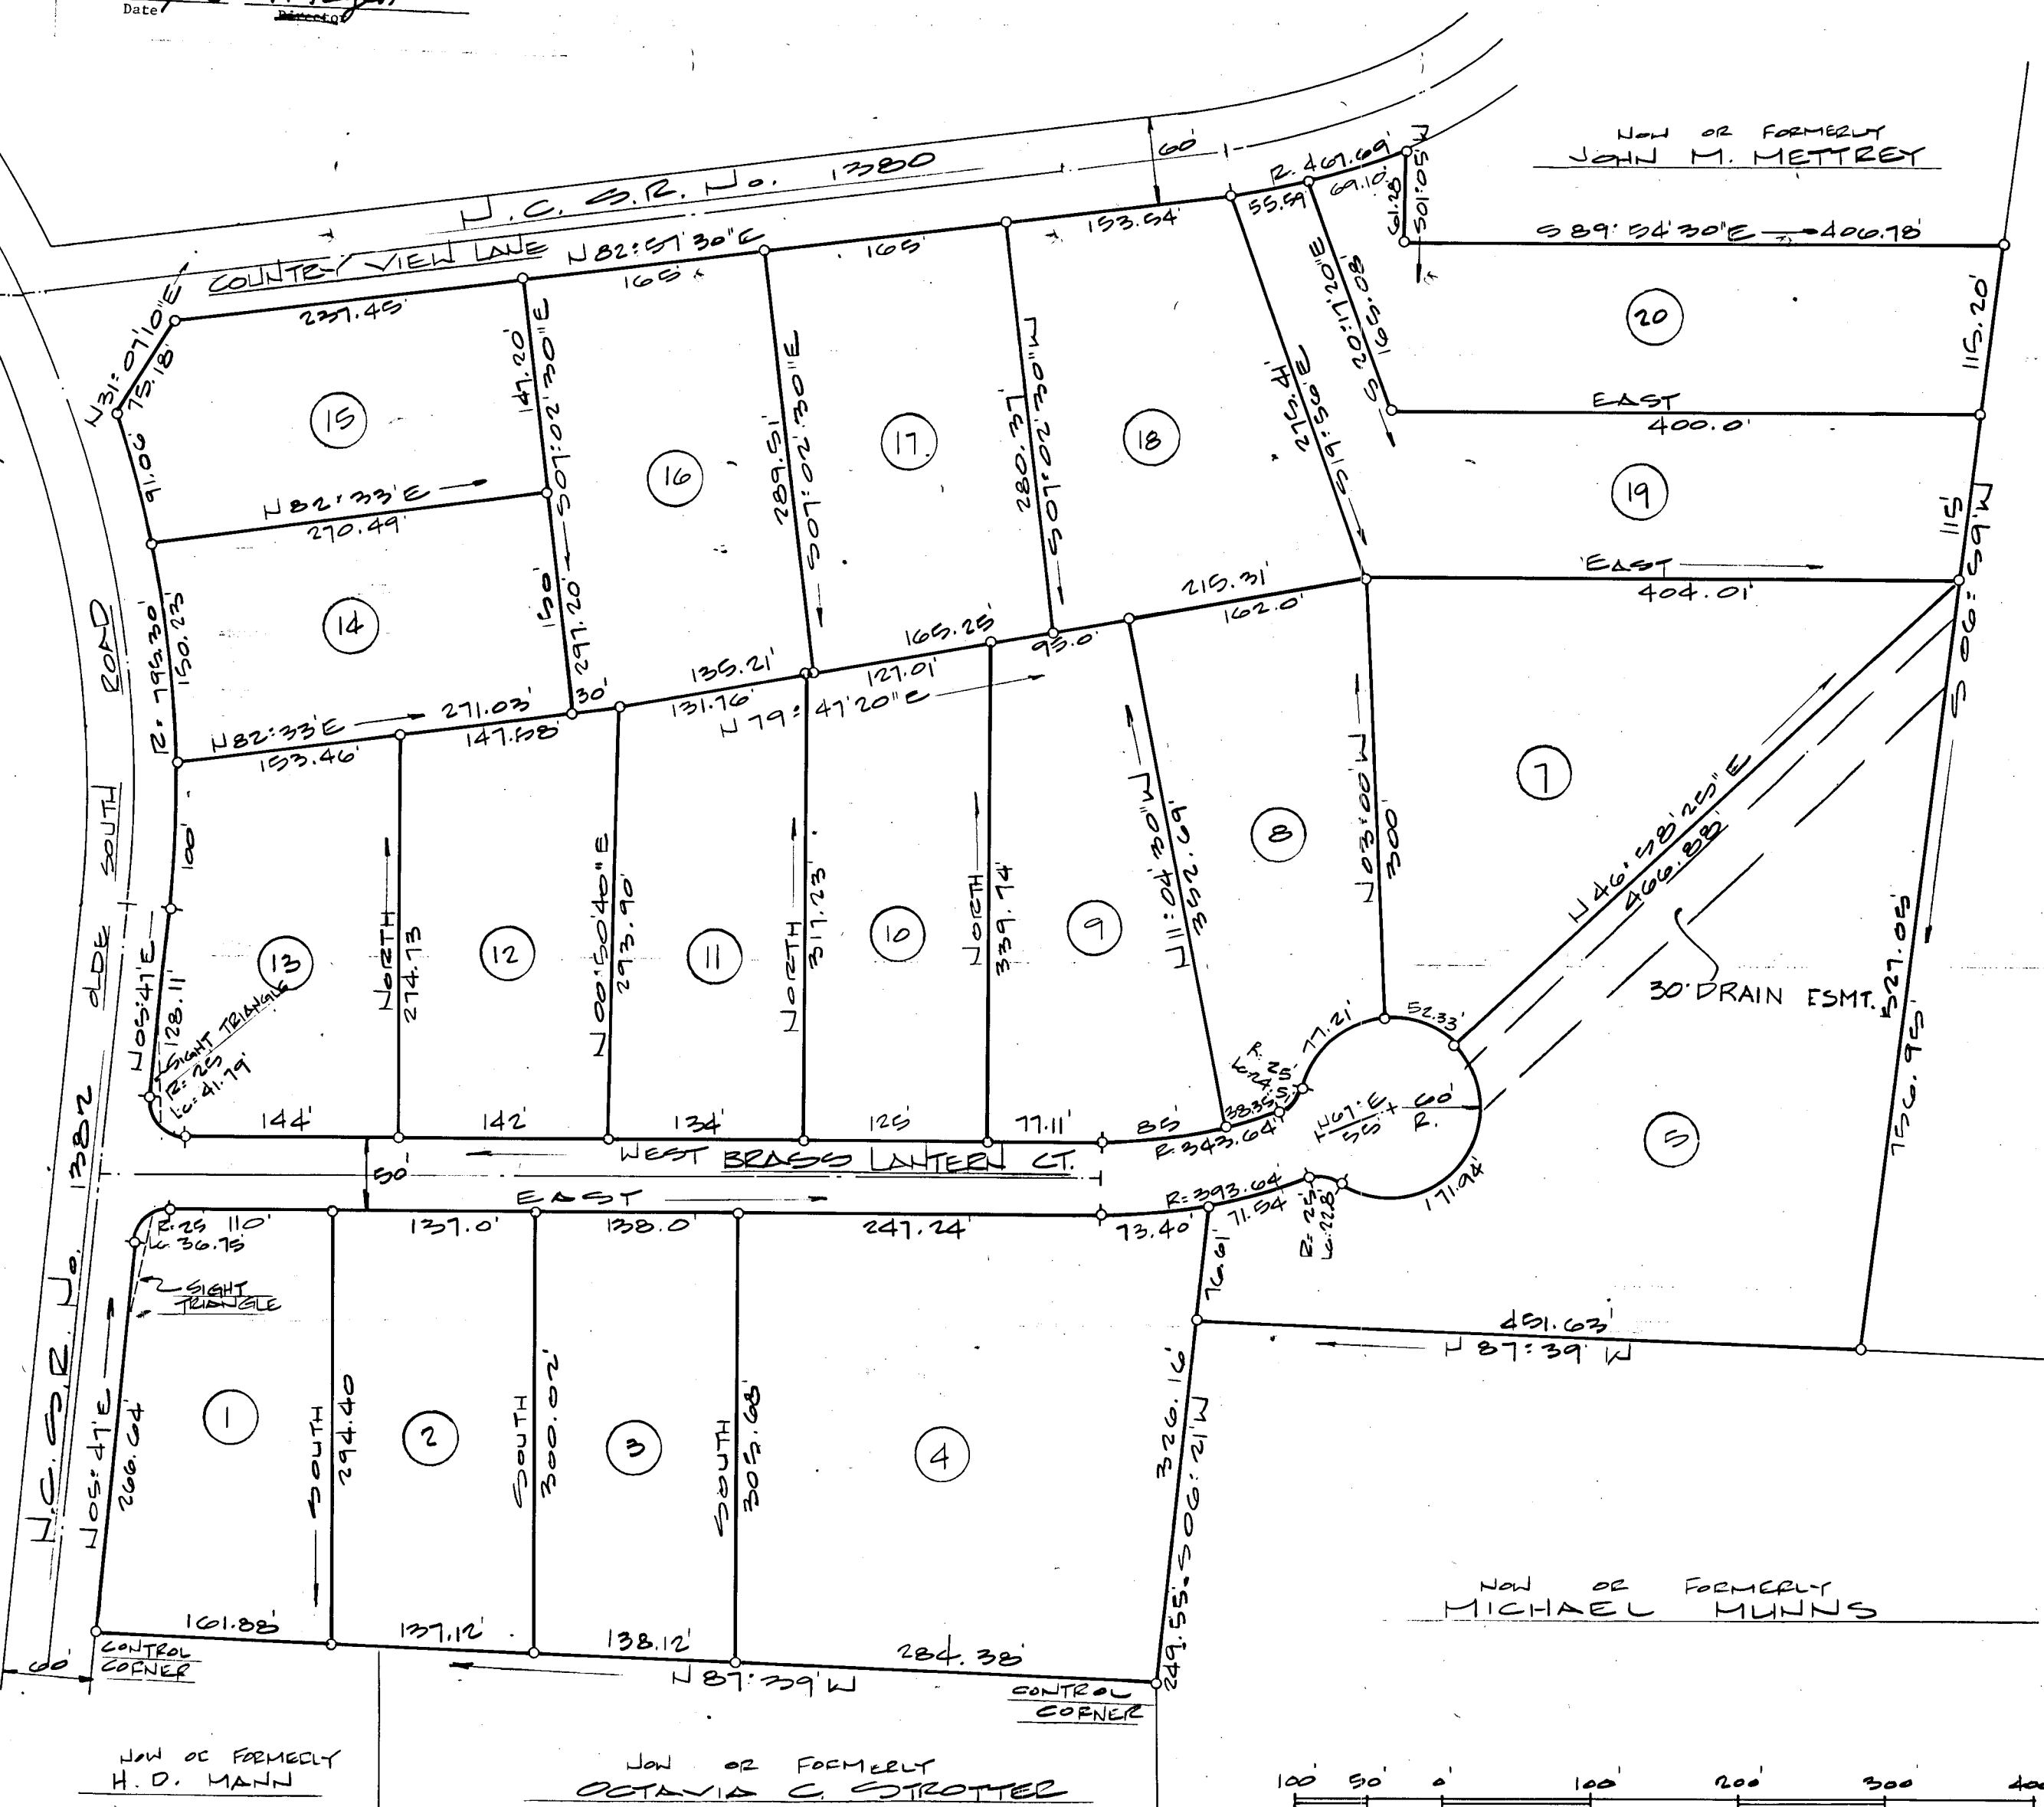

RECORDED IN BOOK OF MAPS 1983 PG. 843 WAKE CO., REGISTRY

REV.	DATE	DESCRIPTION

B
N
K

BASS, NIXON & KENNEDY, INC.
CONSULTING ENGINEERS
7416 CHAPEL HILL ROAD
RALEIGH, NORTH CAROLINA 27607

SURV'D BY POL	RECORD PLAT	SHEET
OWN. BY GG	BRASS LANTERN	OF
CKD. BY	SUBDIVISION	
DATE 6-26-83	SWIFT RE. TRKP., WAKE CO., N.C.	

Job Number _____ Book Number _____

THE SHARPE CO.