


Sanctuary S/D Lot 12
5-Bedroom Layout
With an Engineered Flow Reduction

System: Pressure Manifold
Lines: 1-5, (425')
Accepted Status System
0.3 Soil LTAR
24" Trench Bottom

Repair: Pressure Manifold
Lines: 6-10, (415')
Accepted Status System
0.3 Soil LTAR
24" Trench Bottom

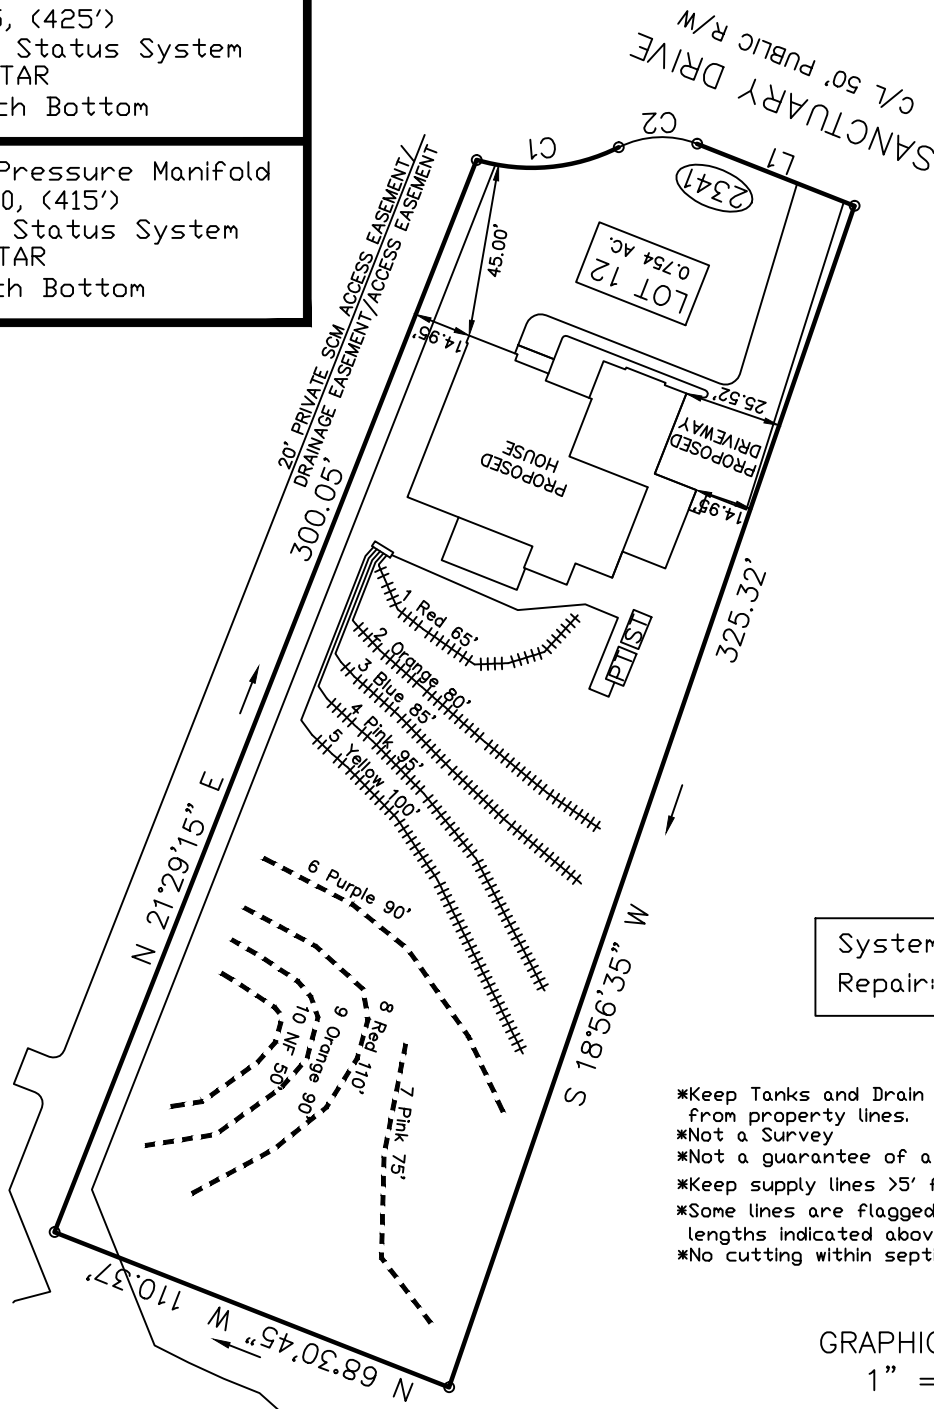

System: +++++++
Repair: - - - - -

- *Keep Tanks and Drain Lines 10' from property lines.
- *Not a Survey
- *Not a guarantee of a septic permit.
- *Keep supply lines >5' from property lines.
- *Some lines are flagged longer in the field than lengths indicated above.
- *No cutting within septic area.

GRAPHIC SCALE
1" = 50'



Central Carolina Soil Consulting, PLLC
1900 South Main Street, Suite 110
Wake Forest, North Carolina 27587
Phone (919)569-6704 Fax (919)569-6703

5-Bedroom Septic Layout
Lot 12, Sanctuary Subdivision
Wake County, North Carolina

Job# : 1849
Drawn By : AH, TMB
Date : 11/15/2019
Revision: 12/06/2019