
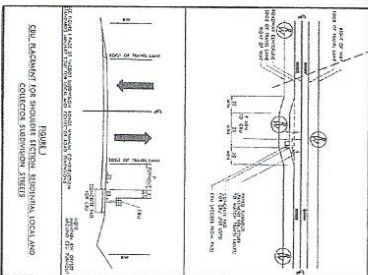
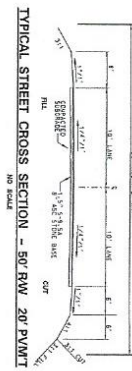


ALL CONSTRUCTION TO BE IN ACCORDANCE WITH NCDOT AND WAKE COUNTY STANDARDS AND SPECIFICATIONS

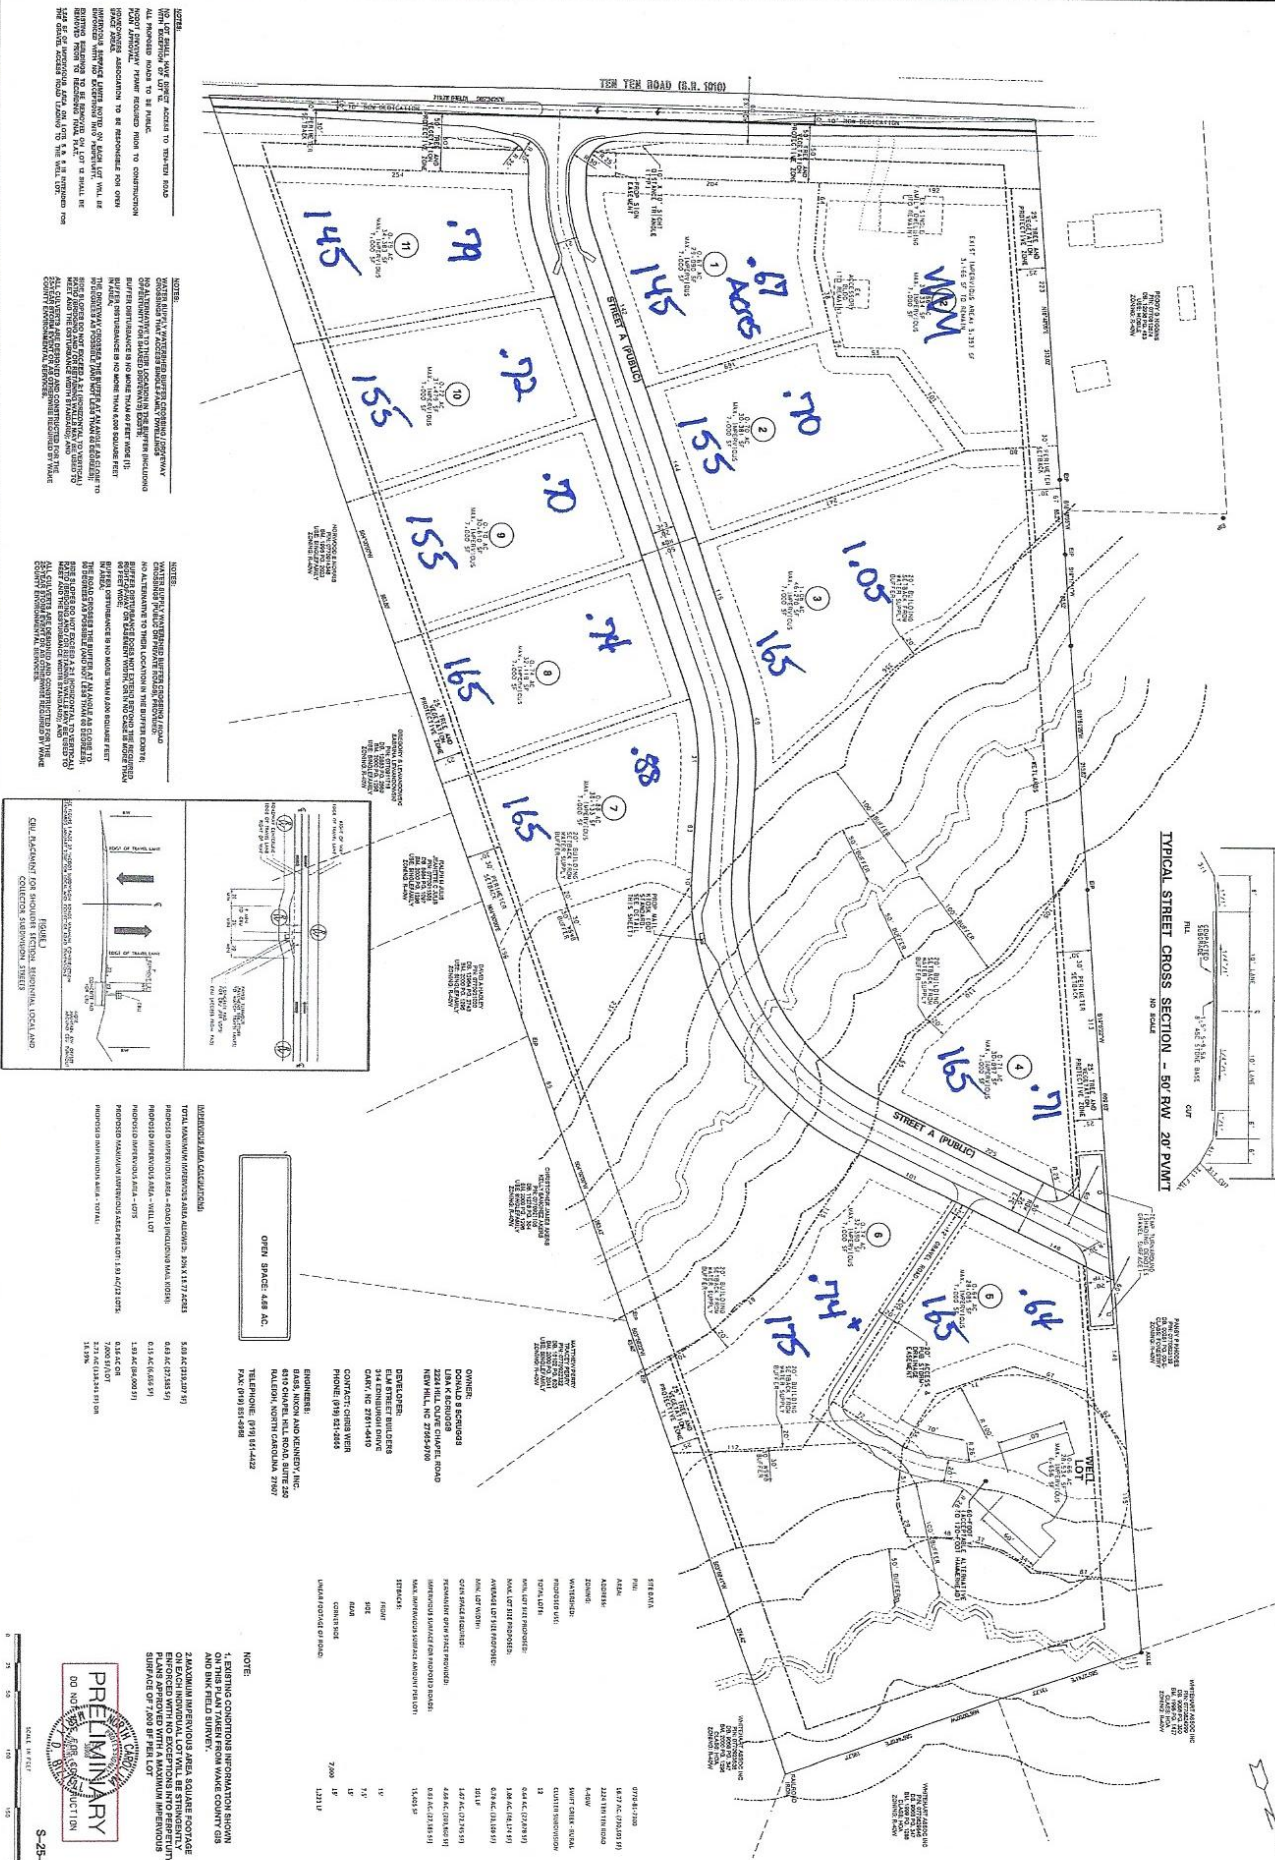

OPEN SPACE: 4.88 AC.







OWNER:




DESIGNER:

BASS, NIXON & KENNEDY, INC.

6310 CHAPEL HILL ROAD, SUITE 250








