


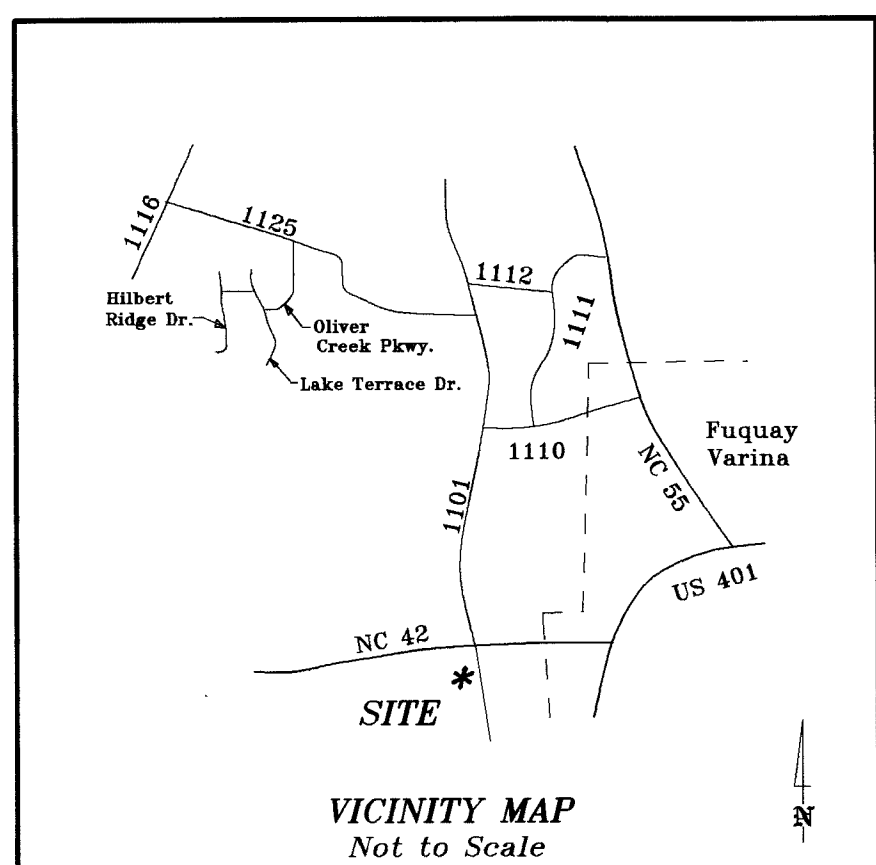

- LEGEND:**
- Lines Surveyed
  - Lines Not Surveyed
  - Right of Way Lines
  - Existing Iron Pipe or Stake
  - ECM Existing Concrete Monument
  - EPK Existing P.K. Nail
  - PKS Iron Stake Set
  - ISS Cotton Spindle Set
  - RSS Railroad Spike
  - ELS Existing Lightwood Stake
  - PP Power Pole
  - LP Light Pole
  - OHE Overhead Electric Lines
  - TP Telephone Pedestal
  - MH Manhole
  - Trans. Electric Transformer
  - WM Water Meter
  - Esmt. Easement
  - R/W Right-of-Way
  - C/L Centerline
  - P.C. Plat Cabinet
  - D.B. Deed Book
  - M.B. Map Book
  - B.M. Book of Maps
  - PIN Parcel Identifier
  - Number
  - Ac. Acres
  - Sq. Ft. square feet

NAD 27 North American Datum of 1927  
 NAD 83 North American Datum of 1983  
 N.C.G.S. North Carolina Geodetic Survey

**NOTES:**

- \* Iron Stakes set at all property corners unless noted otherwise.
- \* Areas determined by coordinate method.
- \* All distances/dimensions are Horizontal ground distances unless otherwise indicated.

**NOTES:**

A 10' x 70' Sight Triangle is reserved at all right of way intersections as shown hereon.

Numbers in [ ] are street addresses.

A 15' construction easement is reserved on both sides of all Proposed streets.

North Carolina  
 Harnett County

I, Thomas Lester Stancil, certify that this plat was drawn under my supervision from (an actual survey made under my supervision) (deed description recorded in Book 2582, Page 571, etc.) (other), that the ratio of precision as calculated by latitudes and departures is 1:10,000+, that the boundaries not surveyed are shown as broken lines plotted from information found in Book \_\_\_\_\_, Page \_\_\_\_\_; that this plat was prepared in accordance with G. S. 47-30 as amended. Witness my original signature, registration number and seal this 28th day of June, A.D. 1999.

**THOMAS LESTER STANCIL**  
 Surveyor  
 L-1512  
 Registration Number

I hereby certify that this survey creates a subdivision of land within the area of Wake County which has an ordinance regulating parcels of land.

**THOMAS LESTER STANCIL**  
 Thomas Lester Stancil, R.L.S., P.A.

Restrictive Covenants Recorded in Deed Book 8391, Page 2542

**\*\*NOTE: COMMON OPEN SPACE FOR CONSERVATION OF NATURAL HAZARD AREAS.**


FILED FOR REGISTRATION

**MINIMUM BUILDING SETBACKS**

(Date)

FRONT = 15'  
 SIDE = 5'  
 REAR = 15'  
 CORNER SIDE = 15'

By \_\_\_\_\_ Asst./Deputy  
 Time \_\_\_\_\_

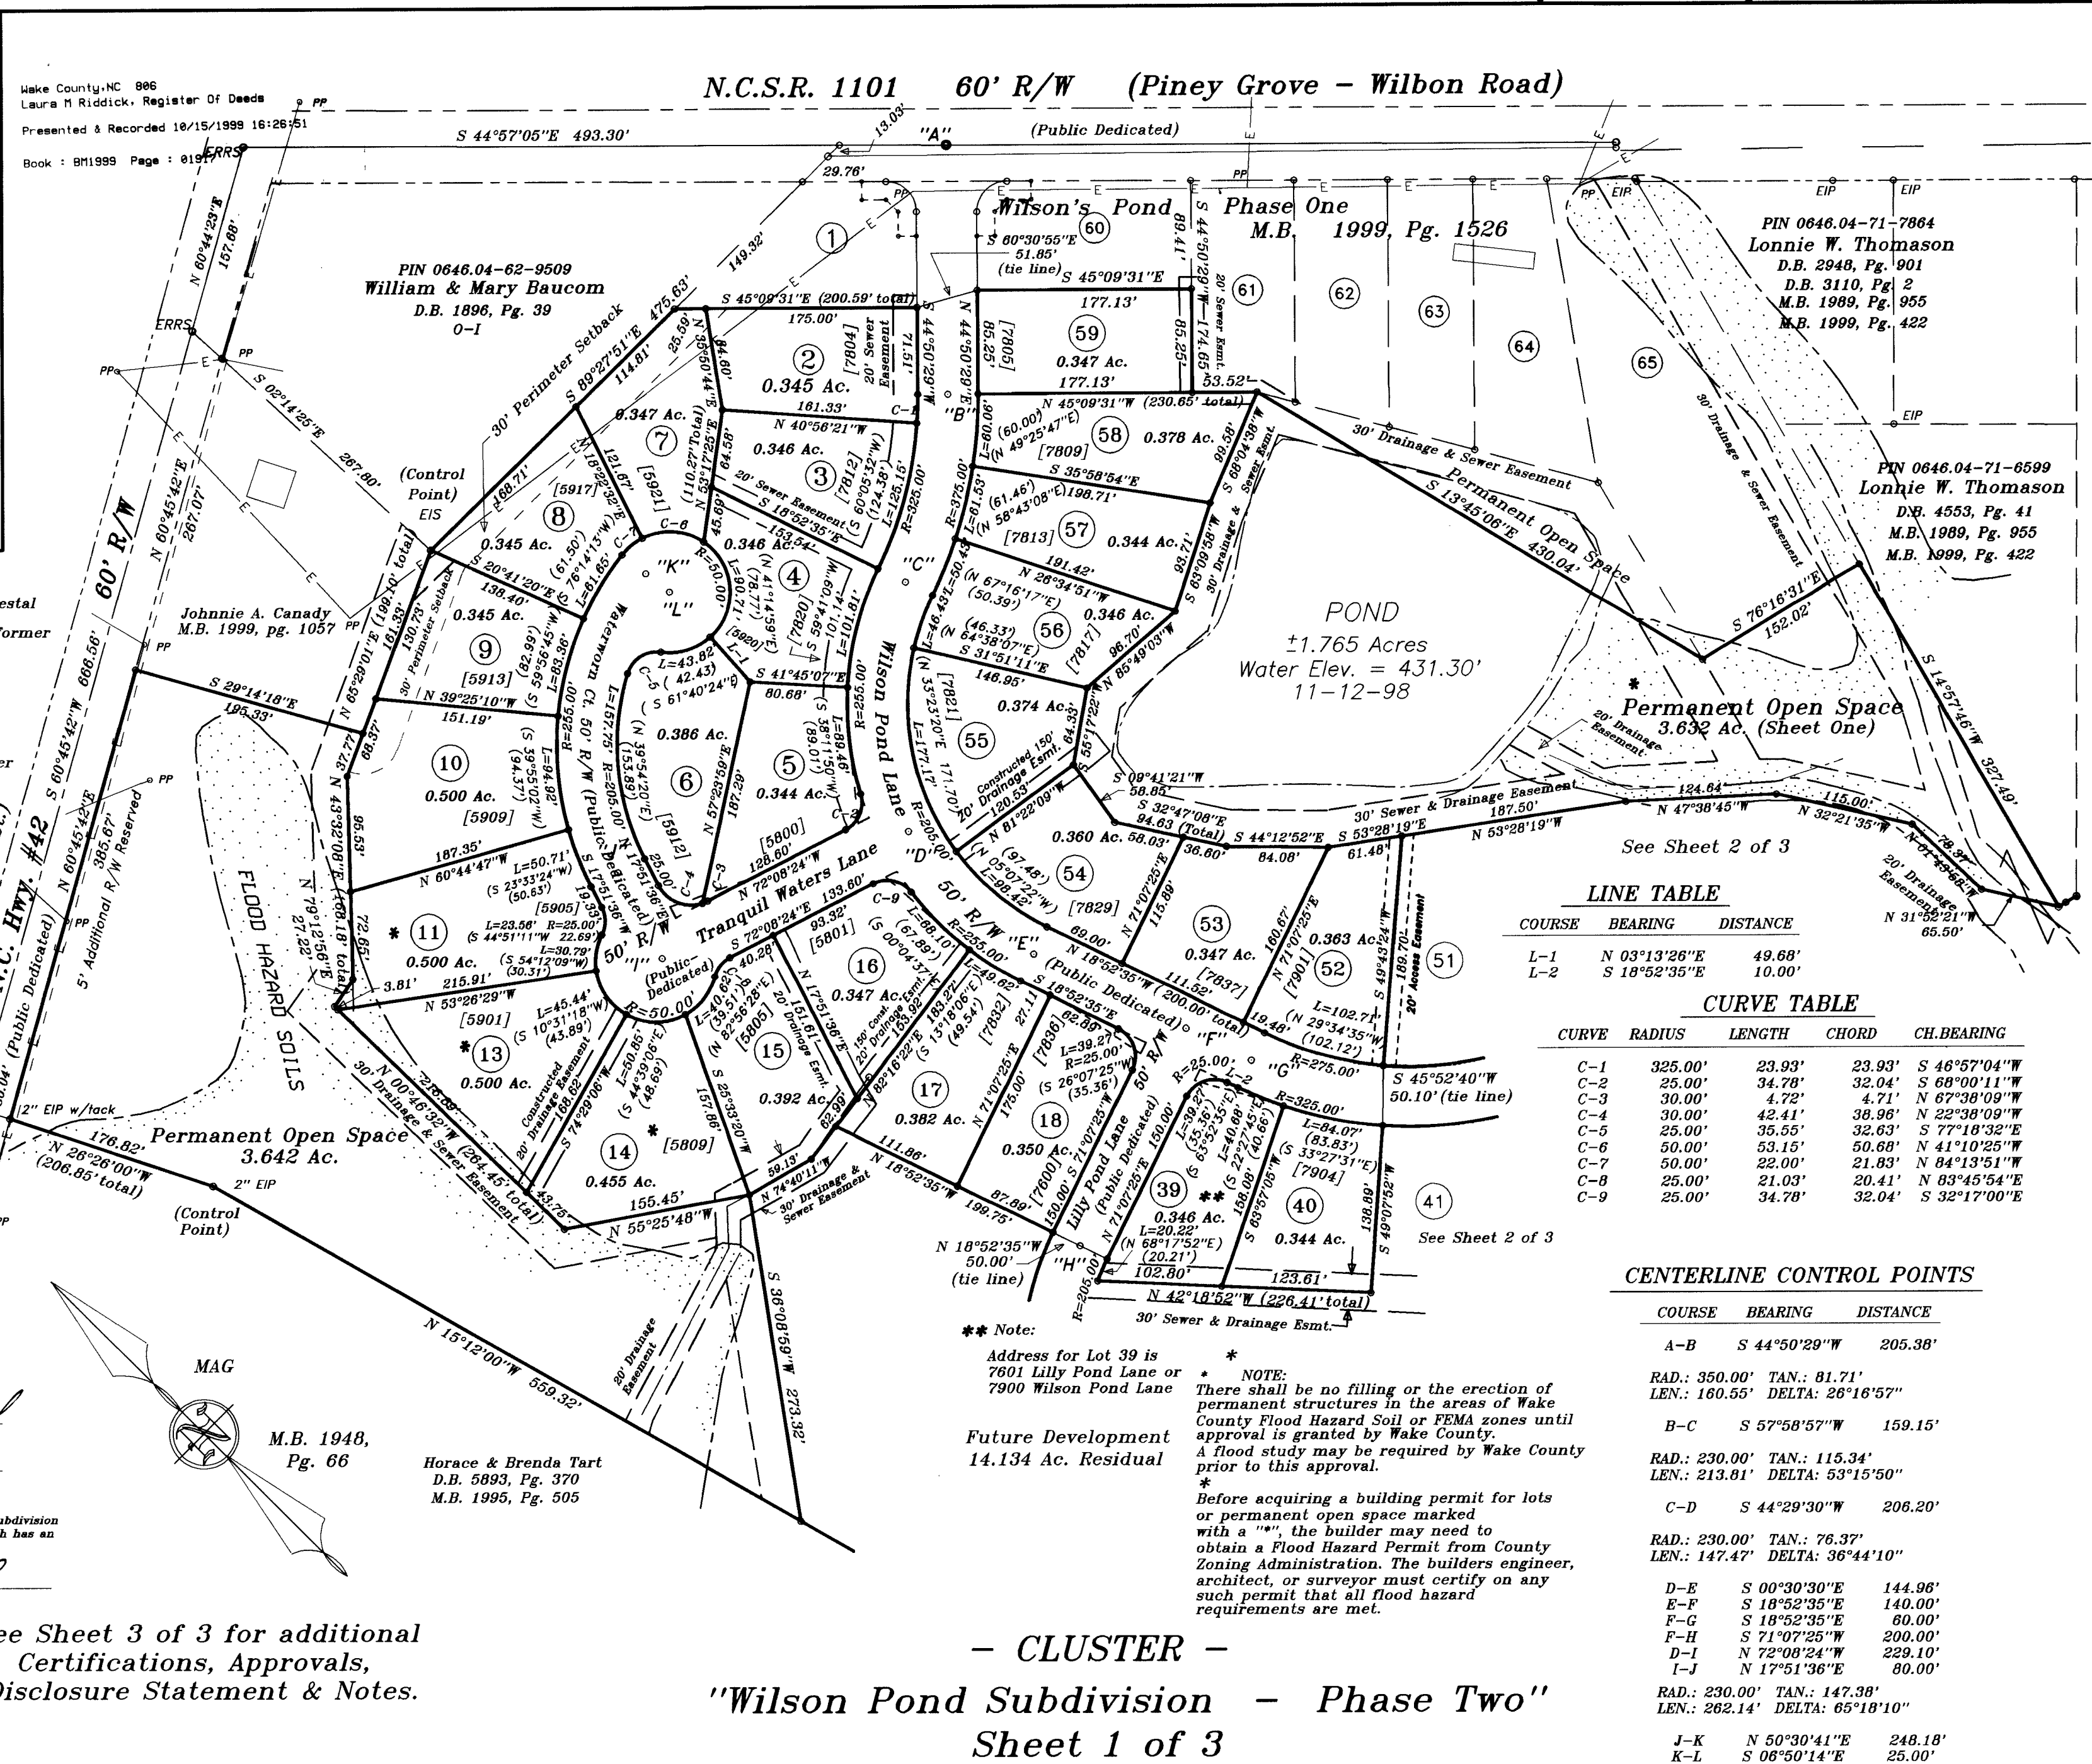

Revisions:

04-30-99  
 06-29-99  
 07-26-99  
 09-01-99  
 10-12-99

Survey For:  
**Johnnie A. Canady**  
 7005 Scarlett Lane, Garner, N.C. 27529 (919) 779-5042

TOWNSHIP: Middle Creek COUNTY: Wake

STATE: NORTH CAROLINA

ZONE: HD Parcel Number: 0646.04-71-0671

STANCIL & ASSOCIATES, Registered Land Surveyor, P.A.  
 98 East Depot Street, P. O. Box 730, Angier, N.C. 27501  
 Phone: 919-639-2133 Fax: 919-639-2602

DATE: 03-04-99 SURVEYED BY: JC FIELD BOOK SEE FILE  
 SCALE: 1" = 100' DRAWN BY: R.T.P. DRAWING FILE NO.  
 CHECKED & CLOSURE BY: JW LWMC-1320 F