


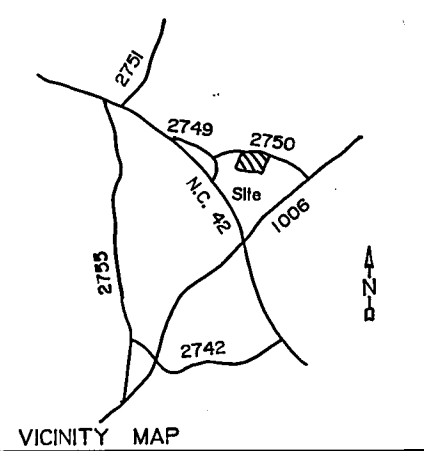

DEPARTMENT OF TRANSPORTATION
DIVISION OF HIGHWAYS

PROPOSED SUBDIVISION ROAD
CONSTRUCTION STANDARDS CERTIFICATION

APPROVED *D. A. Allbrook*
DISTRICT ENGINEER

DATE 11-19-86

Mallie Curbin
D. B. 2630, P. 185


Scale 1" = 100'

LITTLEJOHN ACRES

Audie Ceberl Hawkins and Virgil Franklin Dickens, Owners/Developers
Middle Creek Twp., Wake Co., N. C.
Scale 1" = 100' August 14, 1986
Surveyed & Mapped By


STANCIL & ASSOCIATES,
Registered Land Surveyor, P. A.
P. O. Box 730, Angier, N. C. 27501 639-2133

I, Thomas Lester Stancil, certify that this plat was drawn under my supervision from an actual survey made under my supervision (deed description recorded in Bk. Pg.) that the ratio of precision as calculated by latitude and departures is 1/100,000, that the boundaries not surveyed are shown as broken lines plotted from information found in Bk. Pg. that this plat was prepared in accordance with G.S. 47-30 as amended. Witness my original signature, registration number and seal, this 14th day of August, A.D., 1986.

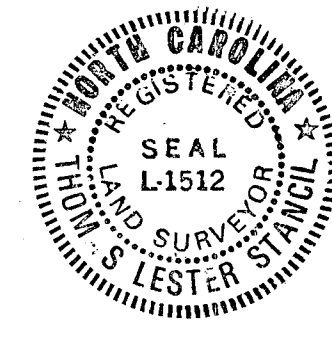

JOHNSTON CO., NORTH CAROLINA

I, a Notary Public of the County and State aforesaid, certify that Thomas Lester Stancil, a registered land surveyor, personally appeared before me this day and acknowledged the execution of the foregoing instrument. Witness my hand and official stamp or seal, this 14th day of August, 1986.

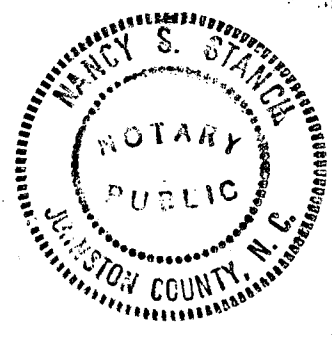

Nancy S. Stancil
Notary Public
My Commission expires July 4, 1989.

NORTH CAROLINA
WAKE COUNTY

The foregoing certificate of NANCY S. STANCIL, a Notary Public, is certified to be correct. This instrument was presented for registration and recorded in Map Bk. 1987, Pg. 182. This day of August, 1986, at 11:00 A.M.

KENNETH C. WILKINS
Register of Deeds By *Kenneth C. Wilkins*
Deputy

CERTIFICATION OF SUBDIVISION REVIEW BY WAKE CO. HEALTH DEPT.

I hereby certify that lots on this subdivision plat for Littlejohn Acres Subdivision have been tentatively reviewed for minimum space and siting requirements for sewage disposal and water supply system. Based on this preliminary review, it appears that lots on this plat meet appropriate Wake Co. Health Dept. regulations. Note that this preliminary certification does not represent approval or a permit for any site work. Final approval requires issuance of the appropriate Wake Co. Health Dept. Permits for specific use and siting in accordance with regulations in force at the time of permitting.

12/2/86
Date

Wake Co. Health Director or
Authorized Representative

DISCLOSURE STATEMENT


We, Audie Ceberl Hawkins and Virgil Franklin Dickens, Owners/Developers, certify that Heath Hawkins Court will be improved to N.C. Dept. of Transportation standards by the following dates:

1. Grading, Drainage & Coarse Aggregate Base 12-1-86
2. Paving DEC 1988
3. Maintenance of streets will be by the developer until accepted for maintenance by N.C. DOT.

We also certify that the water system will be supplied by central water system and maintained by the owners. Waste water system will be septic tank systems to be installed by the homeowner before occupancy and maintained by the homeowner.

W. F. Dickens
Date 11/17/86 Owner/Developer
Virgil F. Dickens
Date 11/17/86 Owner/Developer

TM 842, Parcel 23 R-30

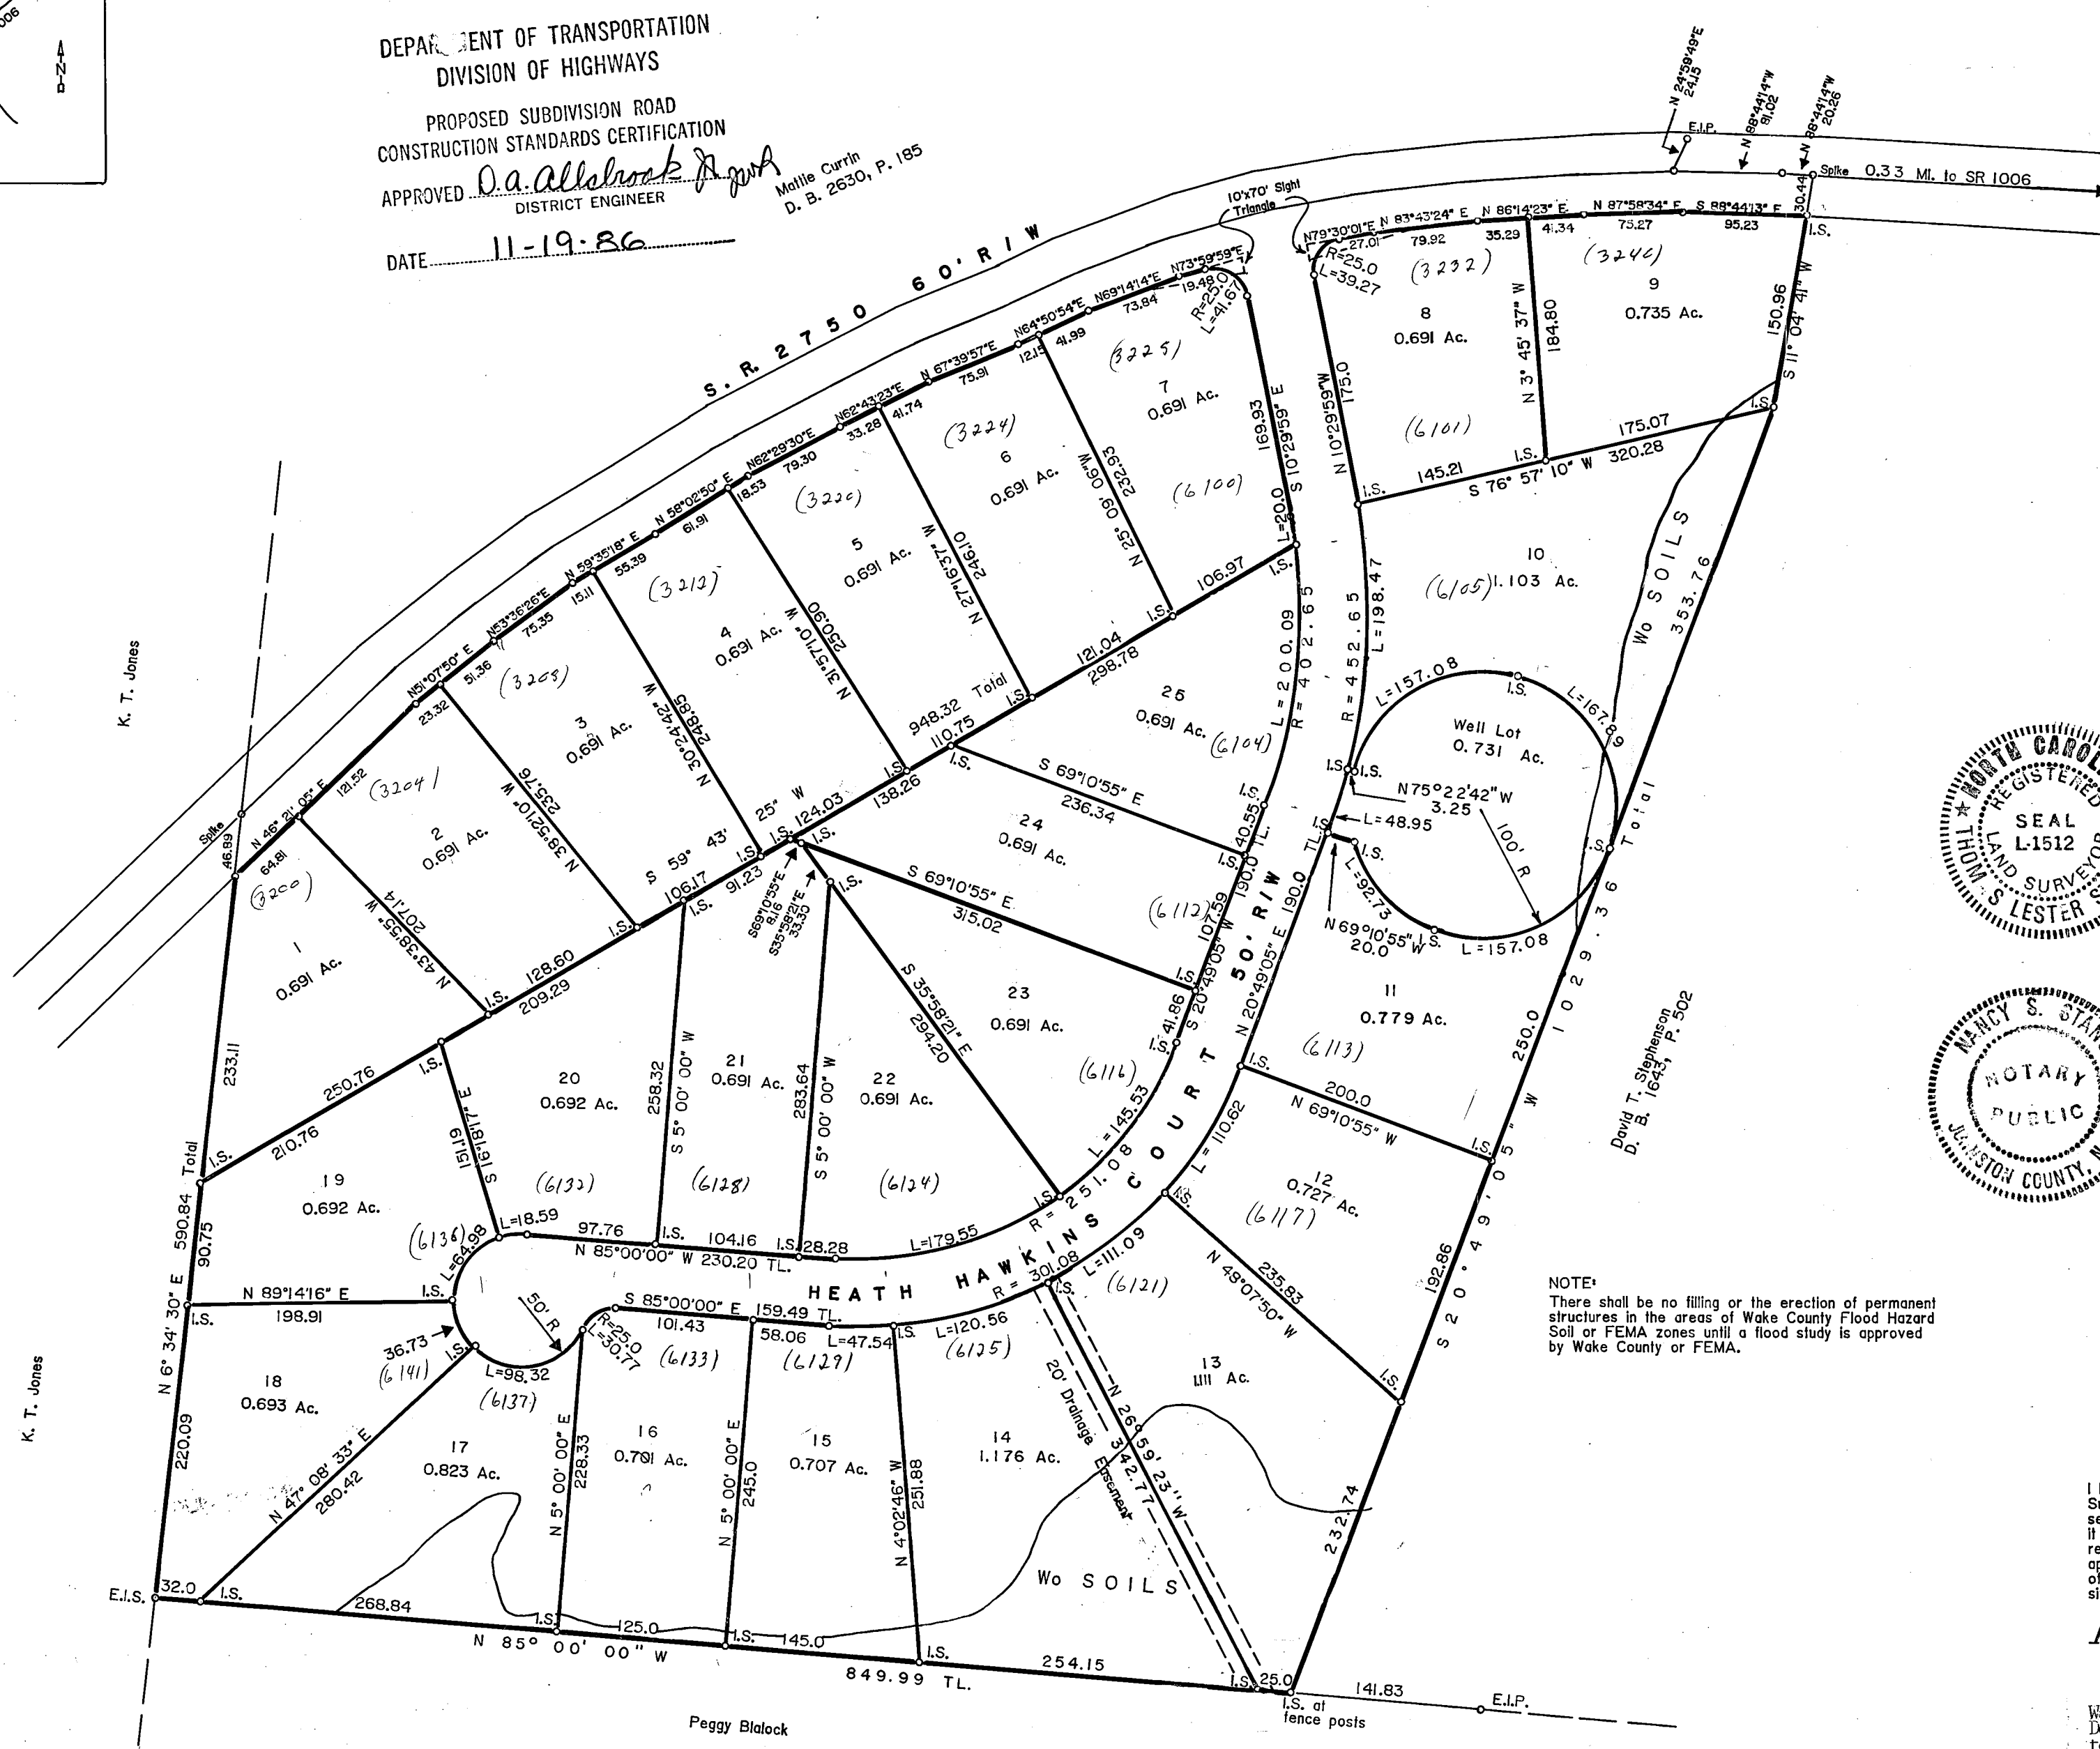

WAKE COUNTY CERTIFICATION
I hereby certify that this record plat has been found to comply with the Subdivision Ordinance of Wake County, North Carolina, and that this plat has been approved for recording in the office of the Register of Deeds of Wake County. I also certify that copies of all necessary approvals from the Wake County Departments Health and Natural Resources, the North Carolina Department of Transportation, Division of Highways, and all other local and state agencies having jurisdiction over the streets, utilities and other improvements have been submitted to me and are on file.

2-4-87
Date *Anna Patrice*

NOTE:
There shall be no filling or the erection of permanent structures in the areas of Wake County Flood Hazard Soil or FEMA zones until a flood study is approved by Wake County or FEMA.

RECORDED WAKE CO. MAP BK. 1987, P. 182