



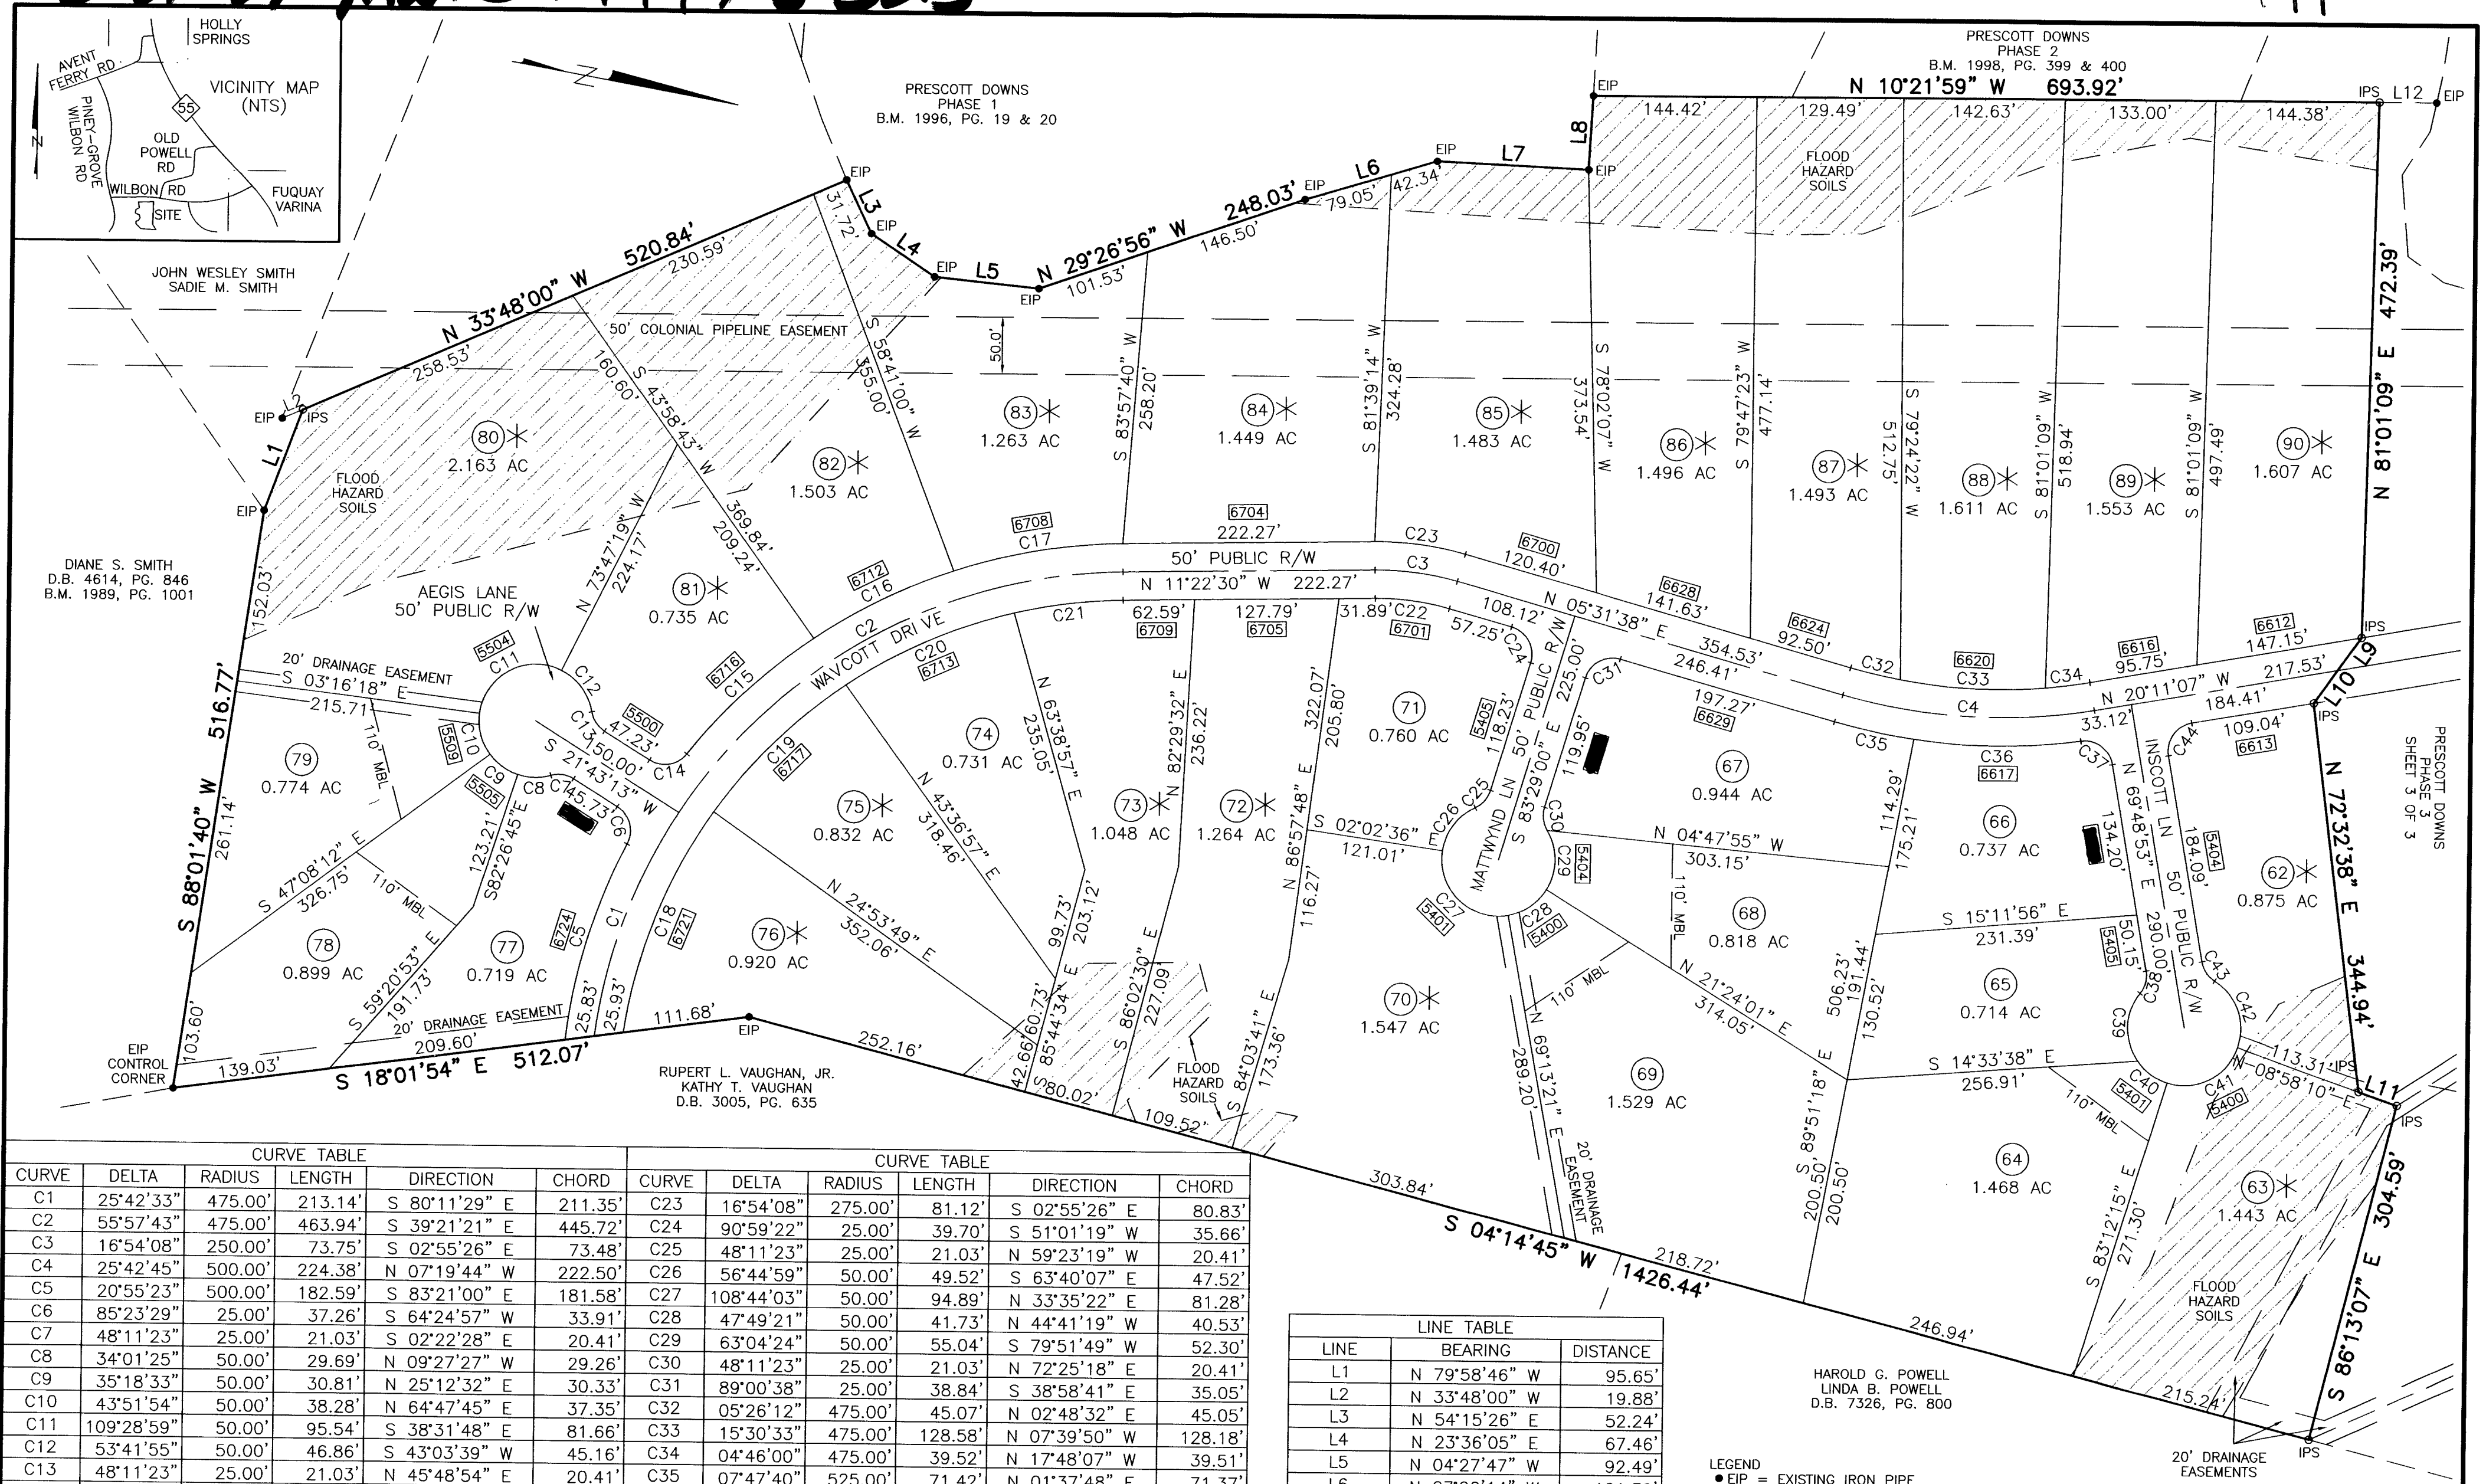

CURVE TABLE						CURVE TABLE					
CURVE	DELTA	RADIUS	LENGTH	DIRECTION	CHORD	CURVE	DELTA	RADIUS	LENGTH	DIRECTION	CHORD
C1	25°42'33"	475.00'	213.14'	S 80°11'29" E	211.35'	C23	16°54'08"	275.00'	81.12'	S 02°55'26" E	80.83'
C2	55°57'43"	475.00'	463.94'	S 39°21'21" E	445.72'	C24	90°59'22"	25.00'	39.70'	S 51°01'19" W	35.66'
C3	16°54'08"	250.00'	73.75'	S 02°55'26" E	73.48'	C25	48°11'23"	25.00'	21.03'	N 59°23'19" W	20.41'
C4	25°42'45"	500.00'	224.38'	N 07°19'44" W	222.50'	C26	56°44'59"	50.00'	49.52'	S 63°40'07" E	47.52'
C5	20°55'23"	500.00'	182.59'	S 83°21'00" E	181.58'	C27	108°44'03"	50.00'	94.89'	N 33°35'22" E	81.28'
C6	85°23'29"	25.00'	37.26'	S 64°24'57" W	33.91'	C28	47°49'21"	50.00'	41.73'	N 44°41'19" W	40.53'
C7	48°11'23"	25.00'	21.03'	S 02°22'28" E	20.41'	C29	63°04'24"	50.00'	55.04'	S 79°51'49" W	52.30'
C8	34°01'25"	50.00'	29.69'	N 09°27'27" W	29.26'	C30	48°11'23"	25.00'	21.03'	N 72°25'18" E	20.41'
C9	35°18'33"	50.00'	30.81'	N 25°12'32" E	30.33'	C31	89°00'38"	25.00'	38.84'	S 38°58'41" E	35.05'
C10	43°51'54"	50.00'	38.28'	N 64°47'45" E	37.35'	C32	05°26'12"	475.00'	45.07'	N 02°48'32" E	45.05'
C11	109°28'59"	50.00'	95.54'	S 38°31'48" E	81.66'	C33	15°30'33"	475.00'	128.58'	N 07°39'50" W	128.18'
C12	53°41'55"	50.00'	46.86'	S 43°03'39" W	45.16'	C34	04°46'00"	475.00'	39.52'	N 17°48'07" W	39.51'
C13	48°11'23"	25.00'	21.03'	N 45°48'54" E	20.41'	C35	07°47'40"	525.00'	71.42'	N 01°37'48" E	71.37'
C14	83°40'39"	25.00'	36.51'	N 20°07'06" W	33.35'	C36	16°09'34"	525.00'	148.07'	N 10°20'49" W	147.58'
C15	17°26'20"	500.00'	152.18'	S 53°14'16" E	151.60'	C37	88°14'29"	25.00'	38.50'	S 25°41'39" W	34.81'
C16	15°45'27"	500.00'	137.51'	S 36°38'22" E	137.08'	C38	48°11'23"	25.00'	21.03'	N 86°05'25" W	20.41'
C17	17°23'09"	500.00'	151.72'	S 20°04'04" E	151.14'	C39	73°32'35"	50.00'	64.18'	N 81°13'59" E	59.86'
C18	27°05'21"	450.00'	212.76'	S 78°38'51" E	210.78'	C40	37°46'01"	50.00'	32.96'	N 25°34'41" E	32.36'
C19	20°41'45"	450.00'	162.54'	S 54°45'19" E	161.66'	C41	87°43'30"	50.00'	76.55'	N 37°10'05" W	69.29'
C20	20°39'15"	450.00'	162.22'	S 34°04'49" E	161.34'	C42	77°20'40"	50.00'	67.50'	S 60°17'50" W	62.49'
C21	12°22'42"	450.00'	97.22'	S 17°33'51" E	97.03'	C43	48°11'23"	25.00'	21.03'	N 45°43'12" E	20.41'
C22	16°54'08"	225.00'	66.37'	S 02°55'26" E	66.13'	C44	90°00'00"	25.00'	39.27'	S 65°11'07" E	35.36'


LINE TABLE		
LINE	BEARING	DISTANCE
L1	N 79°58'46" W	95.65'
L2	N 33°48'00" W	19.88'
L3	N 54°15'26" E	52.24'
L4	N 23°36'05" E	67.46'
L5	N 04°27'47" W	92.49'
L6	N 27°00'14" W	121.39'
L7	N 07°41'03" W	133.67'
L8	S 82°44'25" W	65.06'
L9	S 64°46'01" E	35.62'
L10	S 64°46'01" E	35.62'
L11	N 08°58'10" E	35.93'
L12	N 10°21'59" W	50.48'

LEGEND
● EIP = EXISTING IRON PIPE
○ IIPS = IRON PIPE SET
[1234] = STREET ADDRESS

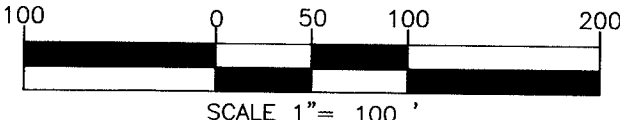

SEE SHEET 1 OF 3 FOR
NOTES, REFERENCES, &
CERTIFICATES.

RECORDED IN BOOK OF MAPS 1999, PAGE 323

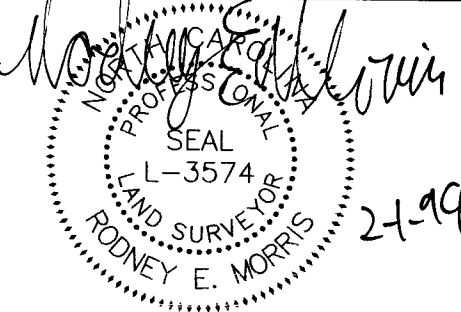

State of North Carolina
County of Wake
I, Ch Harper, Review Officer of Wake County,
certify that the map or plat to which this certification is affixed meets all
statutory requirements for recording.
Review Officer
Date: 2/1/99

FILED FOR REGISTRATION
Feb. 22, 1999
LAURA M. RIDDICK
REGISTER OF DEEDS
WAKE COUNTY
BY: J.H.K.
ASST./DEPUTY
TIME 10:03 a.m.

PRESCOTT DOWNS PHASE 3 SHEET 2 OF 3			
MIDDLE CREEK TWP.		OWNER	WAVERLY F. AKINS ANNA R. AKINS
WAKE CO.	NORTH CAROLINA	ZONED	R-30
DATE 2/1/99	DRAWN REM	JOB NO.	AB-PRES3
SCALE 1" = 100'	SURVEYED DLH	DRAWING	PD3B
REVISIONS		PIN 0647.04-91-7151	

S 38-94(03)