



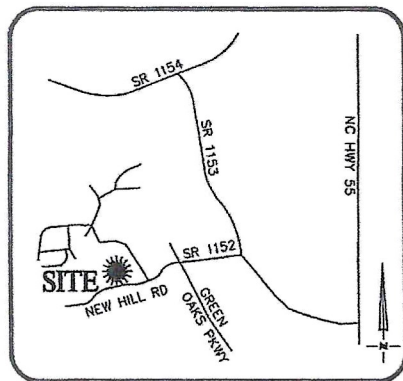


VICINITY MAP
Not To Scale

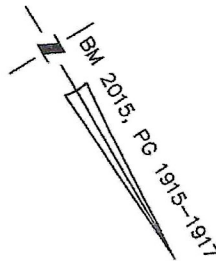

- SEWER LAT.
● RECLAIM. WATER
■ WATER METER

LOT FIT ONLY

COMMON OPEN
SPACE 1

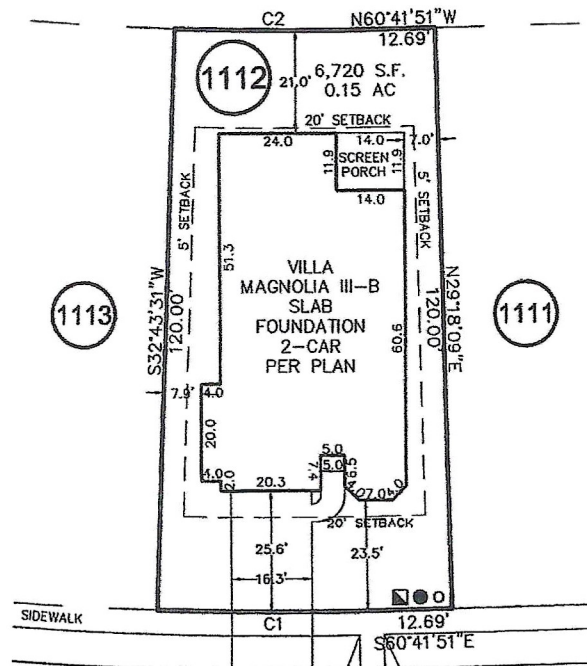


LUCKY RIBBON LANE
51' PUBLIC R/W

CURVE	RADIUS	ARC LENGTH	CH LENGTH	CH BEARING
C1	808.50'	48.30'	48.29'	N58°59'10"W
C2	688.50'	41.13'	41.12'	N58°59'10"W

THIS PROPERTY MAY BE SUBJECT TO ANY AND ALL APPLICABLE DEED RESTRICTIONS, EASEMENTS, RIGHT-OF-WAY, UTILITIES AND RESTRICTIVE COVENANTS WHICH MAY BE OF RECORD OR IMPLIED

THIS DRAWING DOES NOT
REFLECT AS-BUILT INFORMATION

PRELIMINARY PLAT
NOT FOR RECORDATION, CONVEYANCES, OR SALES

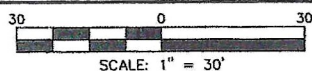

**RESIDENTIAL
LAND SERVICES, PLLC.**

1500 Piney Plains Road, Suite 102
Cary, North Carolina 27518
Phone (919) 977-1554
Firm License # P-0873

HOUSE LOCATION PLOT PLAN

FOR
#137 LUCKY RIBBON LANE
LOT 1112, TWELVE OAKS PUD, PHASE 8A
Holly Springs, Wake County, North Carolina

PROPERTY OF: M/I HOMES

MAP BOOK 2015, PAGE 1915-1917

DRAWN BY: JWW

DATE: JANUARY 6, 2016

AM MEPLD UD