


RECORDED IN BOOK OF MAPS 2011, PAGE 408, WAKE COUNTY

REVIEW OFFICER 2011 4/29/2011


WAKE COUNTY, NC 299
LAURA M RIDDICK
REGISTERED & RECORDED ON
04/29/2011 AT 12:36:39
BOOK: BN2011 PAGE: 00408

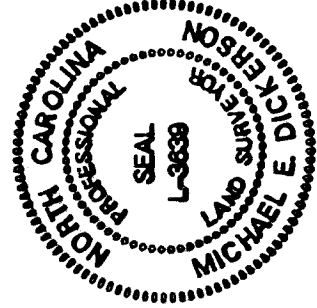

FILED FOR REGISTRATION
DATE
LAURA M RIDDICK
REGISTERED & RECORDED ON
WAKE COUNTY
BY: ASSISTANT
TIME

SCALE: 1" = 80'

SETBACKS
ROADWAY (MINIMUM)
SIDE YARD
REAR YARD

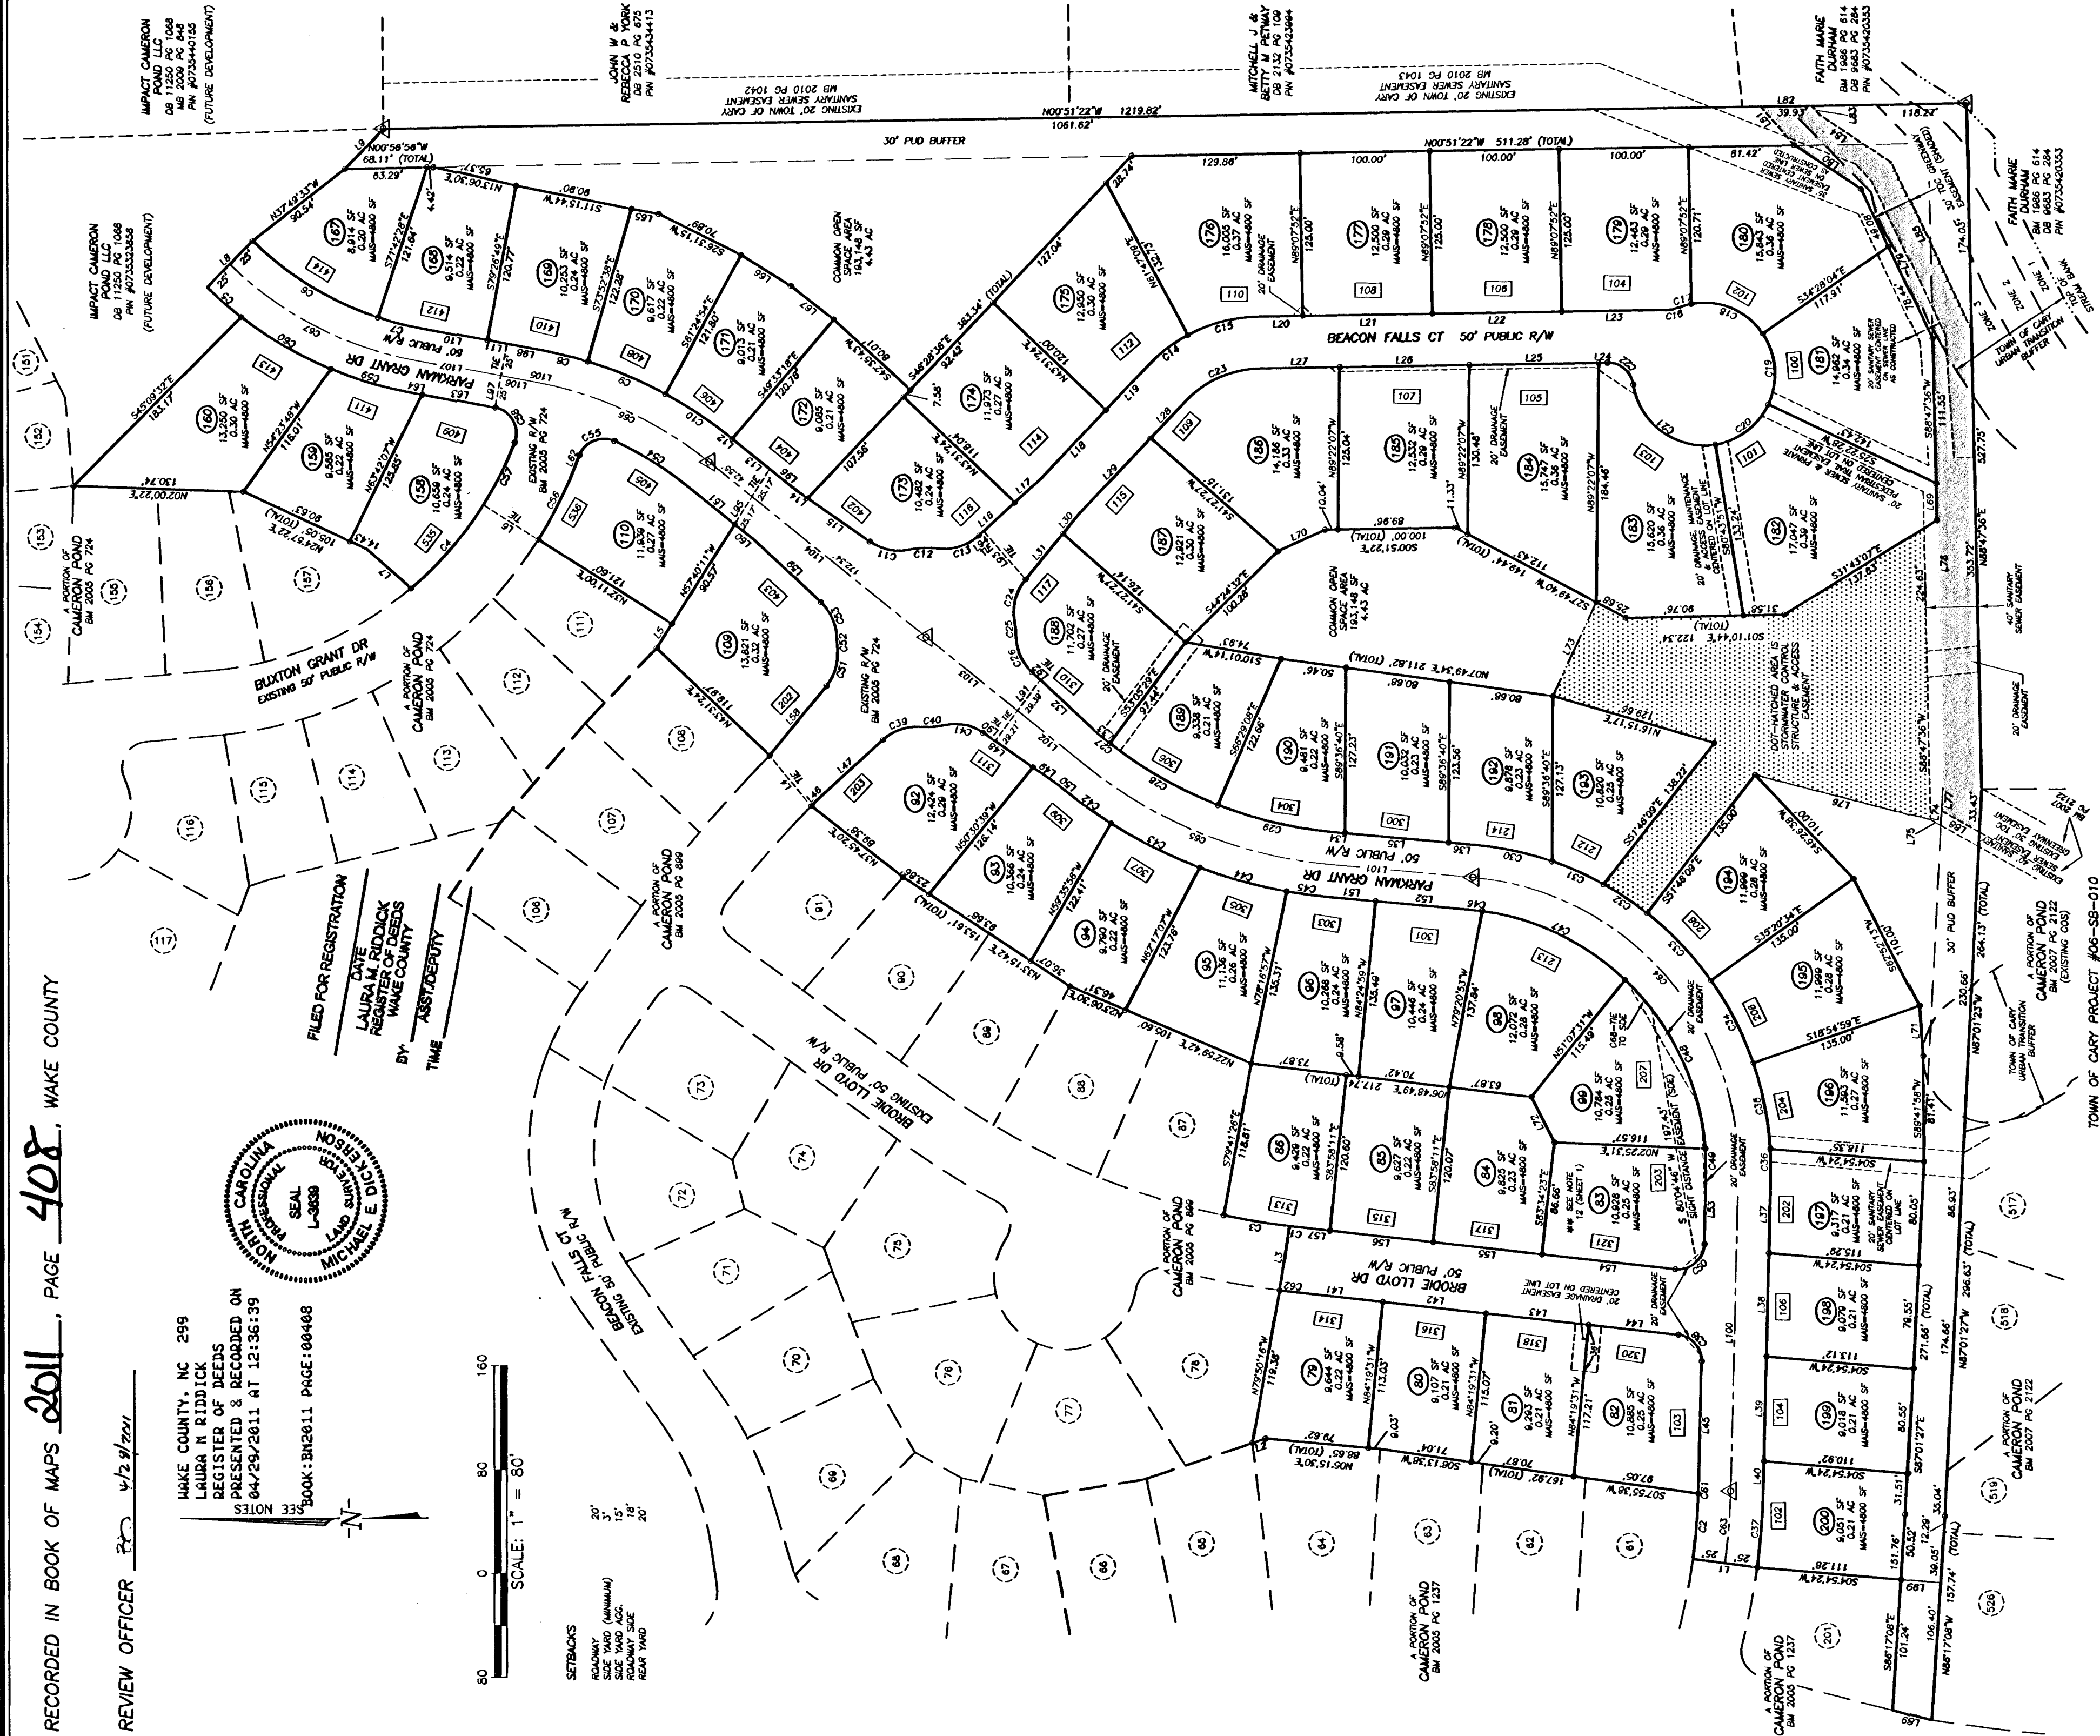

CAMERON POND, PHASE 3 - SECTION 2
LOTS 79-86, 92-99, 109-110, 158-160 & 167-200

OWNER: CAMERON POND INVESTORS LLC

WHITE OAK TOWNSHIP
WAKE COUNTY
NORTH CAROLINA

PLAT OF SUBDIVISION

WITHERS & RAVENEL
ENGINEERS | PLANNERS | SURVEYORS

111 Macklebar Drive Cary, North Carolina 27511
tel: 919-468-3340 Corporate License #C-632

DATE:	4/18/11	SCALE:	1" = 80'
DRAWN:	MED	CHECKED:	MED
SHEET:	2	OF	2
CAD FILE:	BD_11025B		
PROJECT NO:	02020273		