



USE CONSULTANTS
 ENGINEERING • PLANNING • SURVEYING • ENVIRONMENTAL
 ESE of North Carolina, PC
 900 Piedmont Park Dr., Suite B3,
 Morrisville, NC 27560
 TEL: 919-321-4800 FAX: 919-321-7880
 LICENSE # C-2973

FINAL SURVEY FOR
WEDDINGTON-PHASE 6
LOT 42 - 207 WEDDINGTON PARK LANE
TOWN OF APEX, WAKE COUNTY, N.C.
D.B. 17596, PG. 729



JOB #: 4261.00042
DATE: 10-27-20
SCALE: 1" = 30'
DRAWN BY: CEW
REVIEWED BY:
REVISIONS:
REVISED BY:

I, CLARK E. WHITE, PLS. CERTIFY THAT THIS MAP WAS DRAWN UNDER MY SUPERVISION FROM AN ACTUAL FIELD SURVEY UNDER MY SUPERVISION. THAT THE POSITION OF SURVEYED ARE INDICATED BY DASHED LINES. THAT THE POSITION OF POSITIONAL ACCURACY IS GREATER THAN 1:1000. THAT THIS MAP MEETS THE REQUIREMENTS OF THE STANDARDS OF PRACTICE FOR LAND SURVEYING IN NORTH CAROLINA (21 N.C.A.C. 1604).

Clark E. White, PLS.
 CLARK E. WHITE, PLS.
 REGISTRATION NO. 1-5588
 DATE 10/27/20

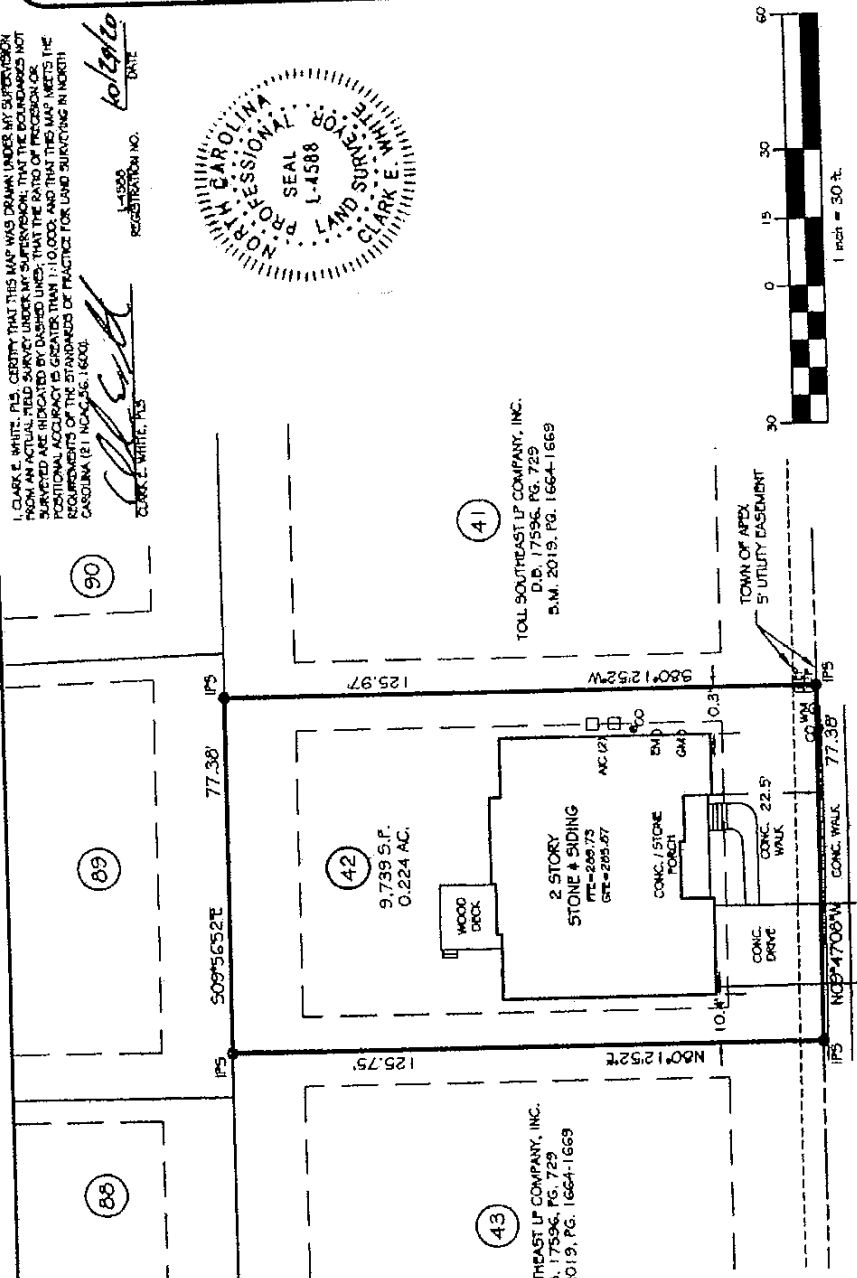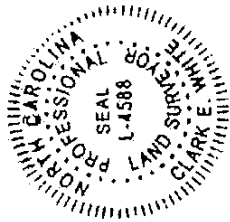

NOTES:
 1) ALL DISTANCES ARE HORIZONTAL GROUND DISTANCES UNLESS OTHERWISE NOTED.
 2) AREAS COMPUTED BY COORDINATE GEOMETRY METHOD. UNLESS OTHERWISE NOTED.
 3) NO TITLE REPORT PURCHASED THEREFORE ARE NOT TO BE SHOWN.
 4) ALL BUILDINGS ARE AS SHOWN ON THIS SURVEY ARE APPROVED WITH AN ORIGINAL SEAL AND SIGNATURE OF THE SURVEYOR.
 5) AUTHORIZED REPRODUCTIONS OF THIS SURVEY ARE APPROVED WITH AN ORIGINAL SEAL AND SIGNATURE OF THE SURVEYOR.
 6) THIS PROPERTY IS SUBJECT TO ALL EASEMENTS, EUTIES AND RESTRICTIONS SHOWN HEREON AND ALL OTHERS OF RECORD.

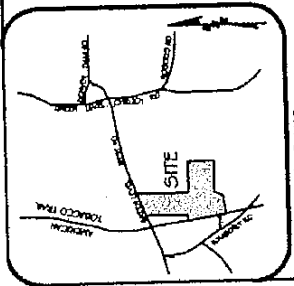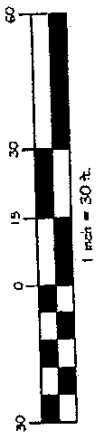

LEGEND:
 BM - IRON NAIL FOUND
 IPS - IRON PIPE SET
 CP - CORNER POINT
 EM - ELECTRIC METER
 GLO - GAS METER
 CLO - CLOSET
 CONG - CONCRETE
 ET - ELECTRIC PEDIestal
 TP - TELEPHONE PEDIestal

REFERENCES:
 D.B. 2015, PG. 1132-1160
 D.B. 2015, PG. 1274-1282
 D.B. 2015, PG. 2324-2336
 D.B. 2015, PG. 1596-1603
 D.B. 17596, PG. 729

BUILDING SETBACK INFORMATION:
 FRONT 20' MINIMUM / 15' AGGREGATE
 SIDE 5'
 REAR 15'
 STREET SIDE 10'

Handwritten signature and initials