



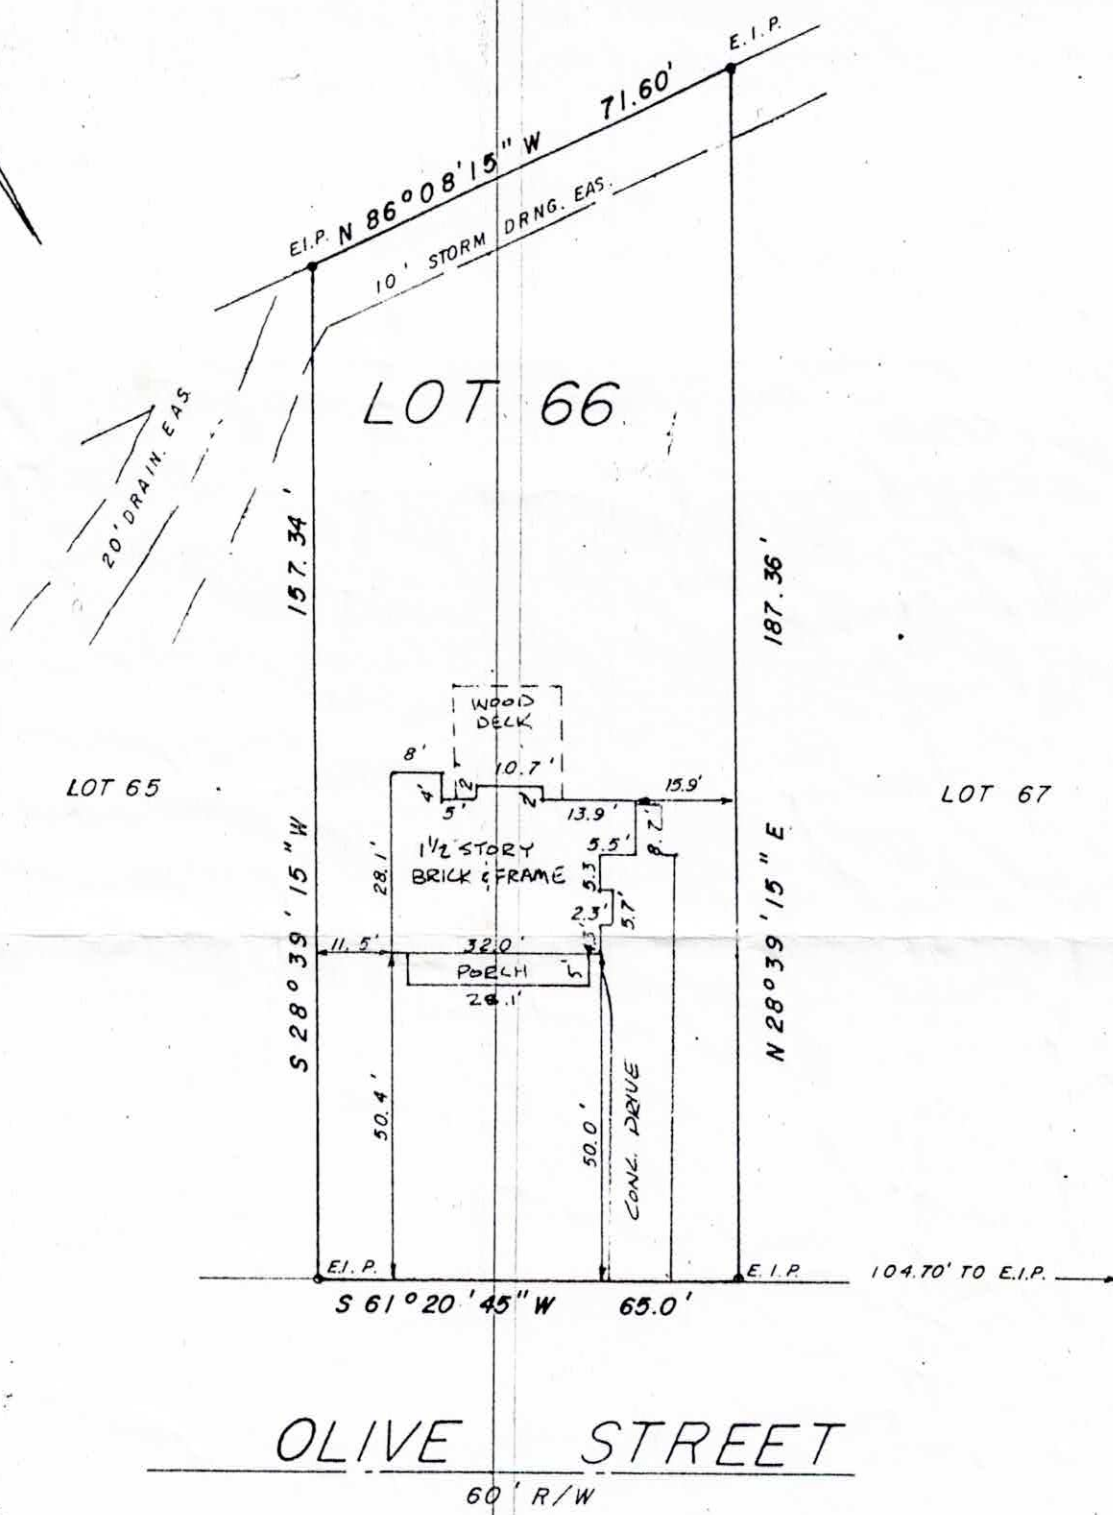

CLAIMONT SUBDIVISION
PHASE ONE

LOT 66 BLOCK _____
 RECORDED IN BOOK OF MAPS 1981 VOL. _____ PAGE 155 WAKE COUNTY, N.C.

I, WILLIAM R. HARRIS, CERTIFY THAT THIS MAP IS CORRECT AND THE BUILDINGS LIE WHOLLY ON THE LOT AND THAT THERE ARE NO OTHER ENCROACHMENTS OTHER THAN THOSE SHOWN ON SURVEY IF ANY L-1769

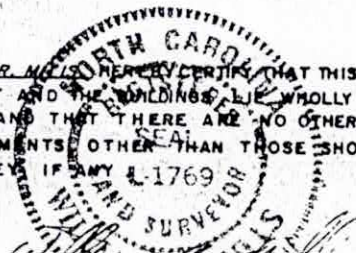

PROPERTY OF:
 ERNEST W. WHITLEY, JR. &
 PHILLIP M. FLINCHUM
 804 OLIVE ST.
 APEX, N.C.

SCALE
 1" = 30'
 DATE

LAND SURVEYORS
 APEX, N.C.