


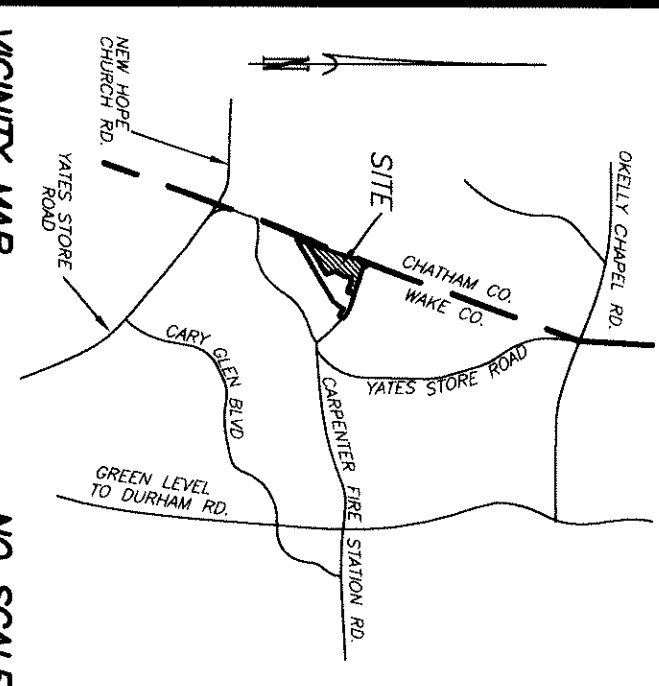


LINE TABLE

LINE#	BEARING	DISTANCE
L1	S 17°08'11" E	23.42'
L2	N 72°43'07" W	18.40'
L3	N 02°44'48" E	16.80'
L4	S 72°15'42" E	82.18'
L5	S 72°43'34" E	22.00'
L6	N 72°43'07" W	22.00'
L7	S 72°14'44" E	80.67'
L16	N 72°15'42" W	85.40'
L17	N 72°43'07" W	85.40'

CURVE TABLE

CURVE#	DELTA ANGLE	RADIUS	ARC	CHORD	TANGENT	CHORD BEARING
C1	171°17'11"	150.00'	29.55'	29.50'	14.82'	N 23°22'53" E
C2	14°58'29"	200.00'	52.33'	52.18'	26.32'	N 10°14'53" E
C3	13°01'33"	200.00'	45.47'	45.37'	22.83'	N 09°15'35" E
C4	13°01'33"	200.00'	39.78'	39.70'	19.88'	N 08°15'35" E
C5	07°32'09"	175.00'	23.02'	23.00'	11.32'	N 21°30'22" E
C6	02°01'57"	175.00'	6.21'	6.21'	3.10'	N 28°17'25" E
C7	08°33'27"	225.00'	21.82'	21.82'	10.92'	N 16°01'31" W
C8	08°11'43"	225.00'	24.93'	24.93'	12.47'	N 08°02'31" W
C9	07°48'42"	225.00'	26.92'	26.92'	13.46'	N 07°02'31" W
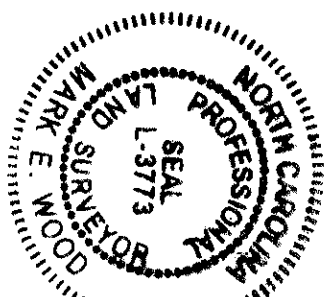

THIS SURVEY CREATES A SUBDIVISION OF LAND WITHIN THE AREA OF A COUNTY OR MUNICIPALITY THAT HAS AN ORDINANCE THAT REGULATES THE SUBDIVISION OF LAND. THIS SURVEY IS LOCATED IN SUCH PORTION OF A COUNTY OR MUNICIPALITY THAT IS UNREGULATED AS TO AN ORDINANCE THAT REGULATES PARCELS OF LAND. THIS SURVEY IS OF AN EXISTING PARCEL OR PARCELS OF LAND. THIS SURVEY IS OF ANOTHER CATEGORY, SUCH AS THE RECONSTRUCTION OF A SUBDIVISION, THE CORRECTION OF A SURVEY, OR THE DEFINITION OF A SUBDIVISION. THE INFORMATION AVAILABLE TO THE SURVEYOR IS SUCH THAT THE SURVEYOR IS UNABLE TO MAKE A DETERMINATION TO THE BEST OF HIS KNOWLEDGE AND BELIEF AS TO THE ACCURACY OF THE SURVEY. (A) THROUGH (D) ABOVE.

W. Mark E. Wooten
PROFESSIONAL LAND SURVEYOR
DATE 9-22-08

LAURA H. RIDDICK
REGISTER OF DEEDS
PRESENTED & RECORDED ON
09/29/2008 AT 12:39:41


BOOK: B12068 PAGE: 01857

FILED FOR REGISTRATION
DATE 9-24-08
LAURA H. RIDDICK
REGISTER OF DEEDS
BY: [Signature]
WITNESSES: [Signatures]
TIME 12:39:41 PM


W/P/N DATE 9-24-08
REVIEW OFFICER DATE

- NOTES:
1. IRON PIPE SET AT ALL CORNERS UNLESS OTHERWISE NOTED.
 2. ALL EASEMENTS ARE CENTERED OVER STRUCTURES.
 3. UNLESS OTHERWISE NOTED.
 4. SEE SHEET 1 OF 3 FOR STORMWATER CERTIFICATE.
 5. PROPERTY IS NOT IN THE 100 YR FLOOD BY FIRM MAP NO. 1702020001 EFFECTIVE DATE MAY 2, 2006.
 6. 20' GREENWAY EASEMENT NOT ALWAYS CENTERED OVER TRAIL.


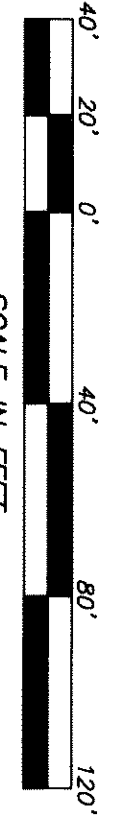

RECORDED IN BOOK OF MAPS 2008 PAGE 1857.

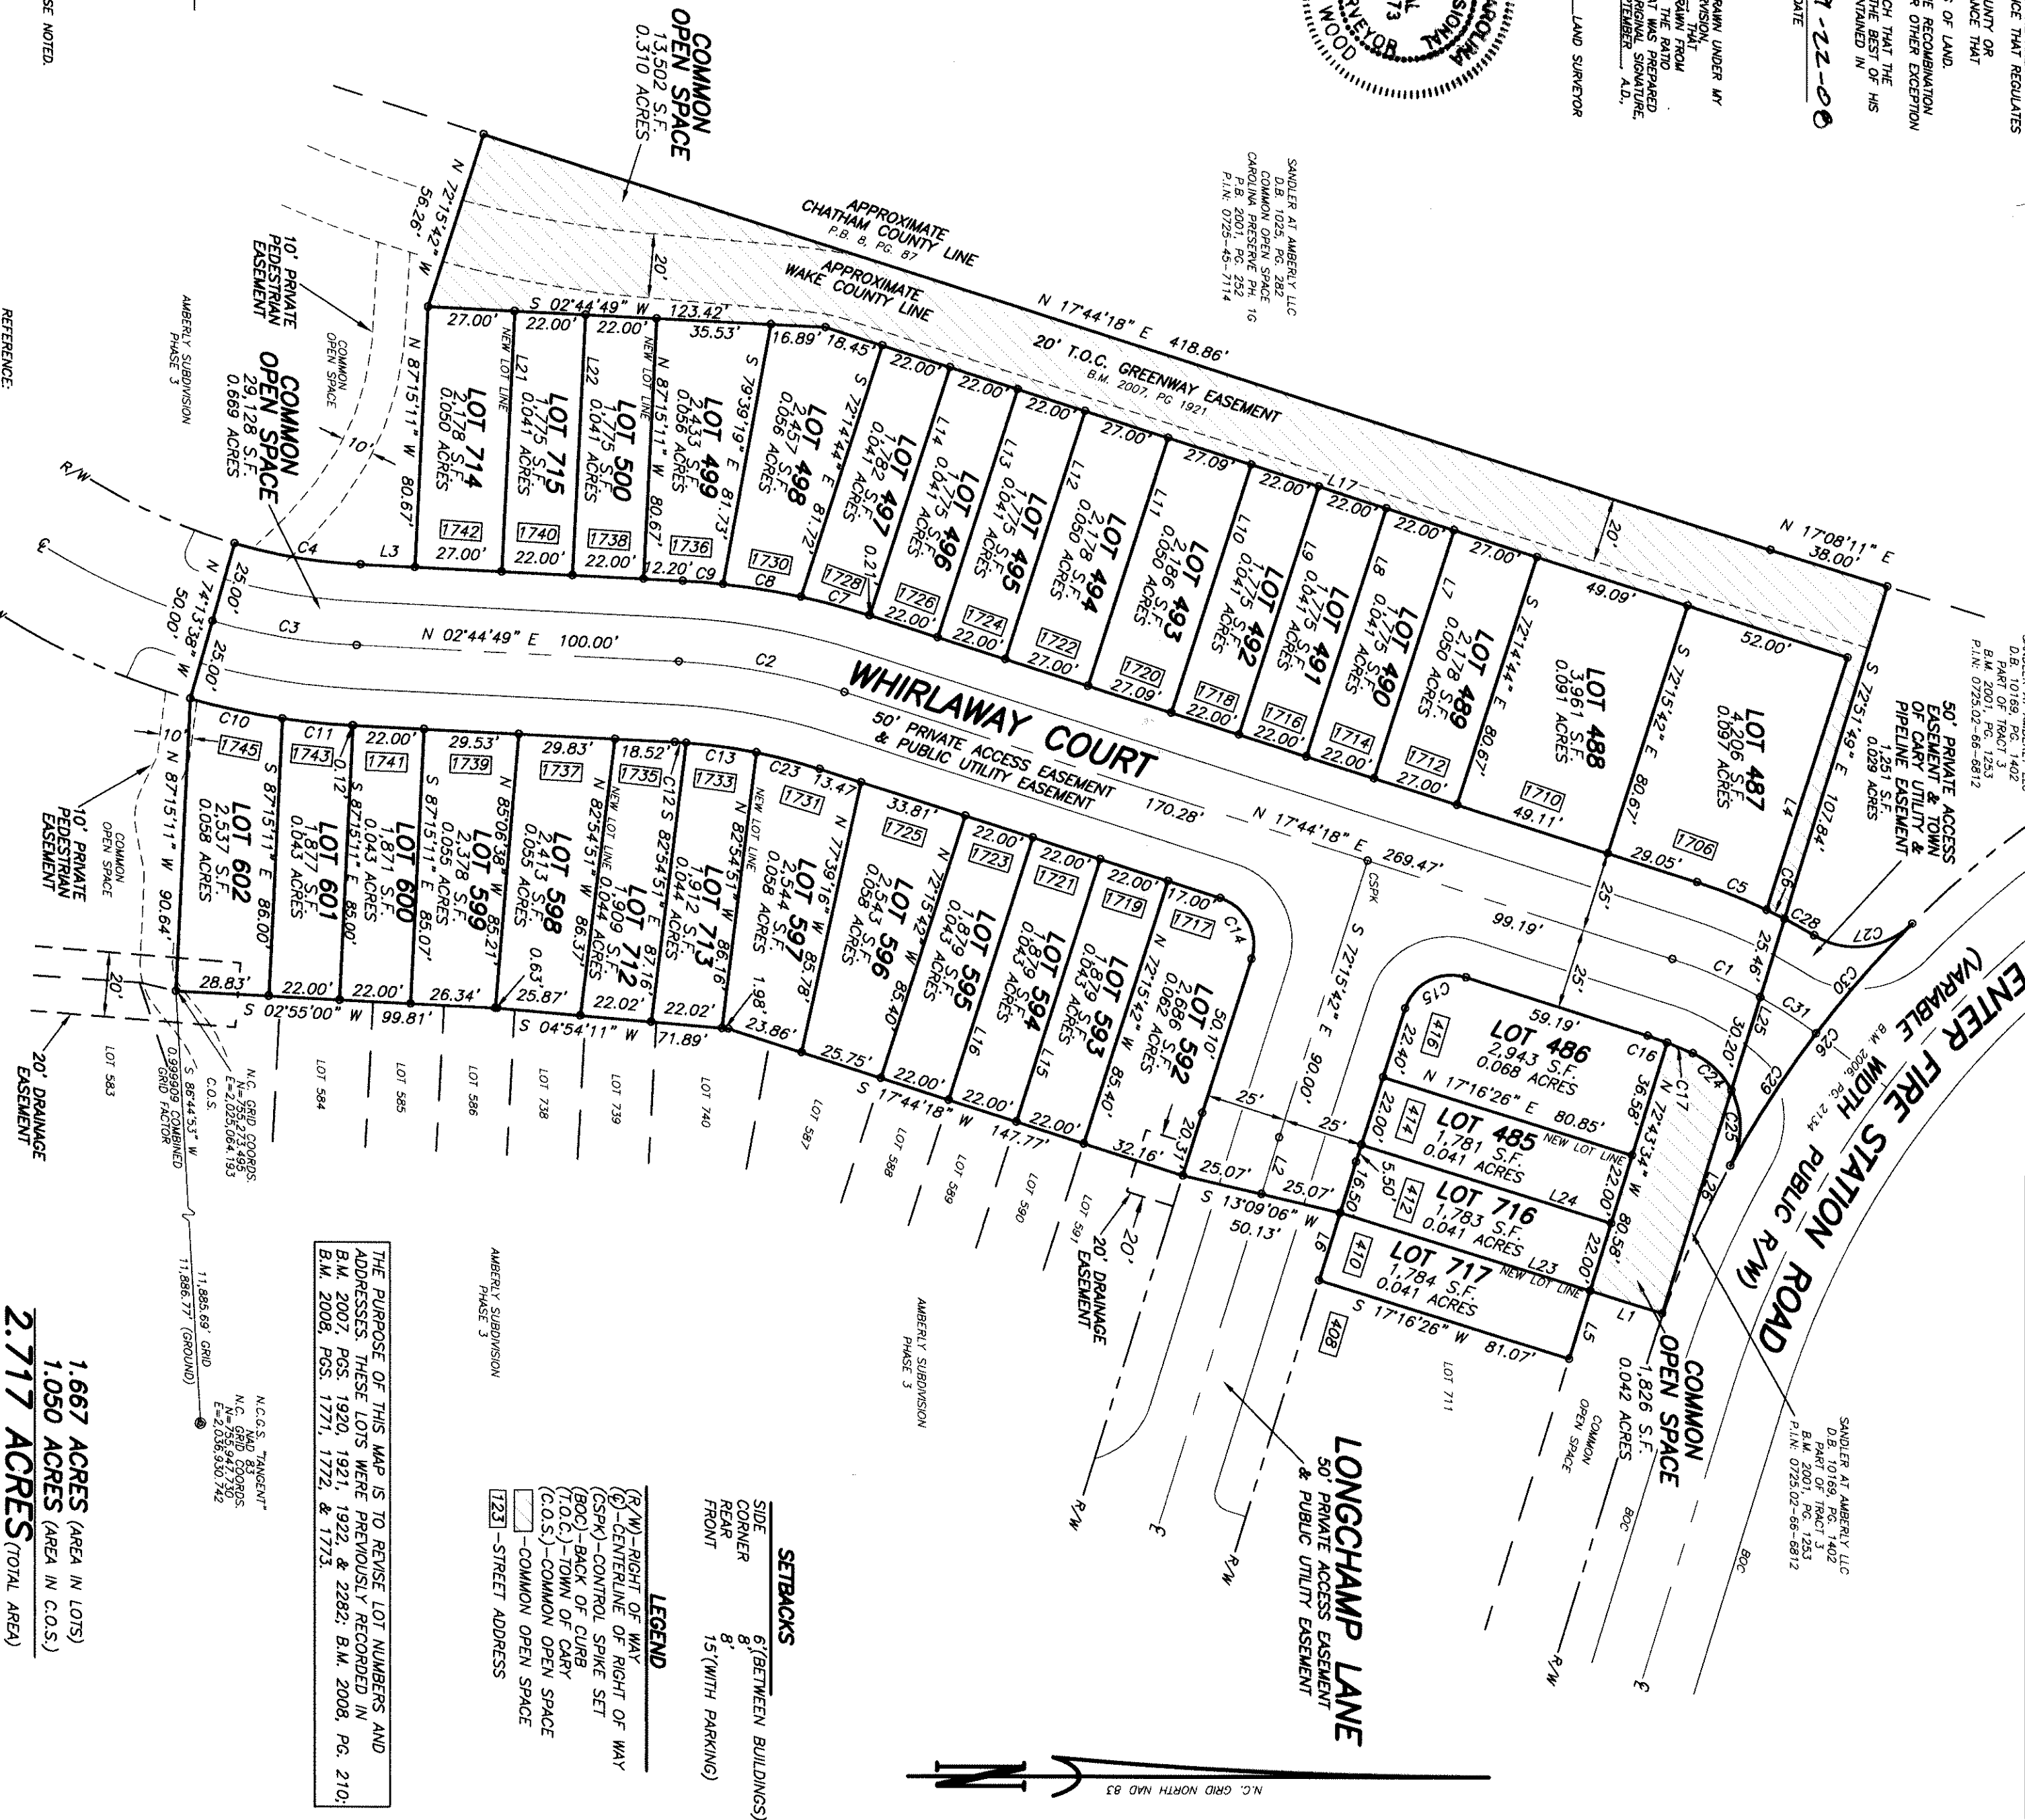

THE PURPOSE OF THIS MAP IS TO REVISE LOT NUMBERS AND ADDRESSES. THESE LOTS WERE PREVIOUSLY RECORDED IN B.M. 2007, PGS. 1920, 1921, 1922, & 2282; B.M. 2008, PG. 210; B.M. 2008, PGS. 1771, 1772, & 1773.

- SETBACKS
- 6' (BETWEEN BUILDINGS)
 - 8' (CORNER)
 - 15' (WITH PARKING)

- LEGEND
- (R/W) - RIGHT OF WAY
 - (C) - CENTERLINE OF RIGHT OF WAY
 - (CSP) - CONTROL SPIKE SET
 - (BOC) - BACK OF CURB
 - (C.O.S.) - COMMON OPEN SPACE
 - [] - COMMON OPEN SPACE
 - [] - STREET ADDRESS

1.667 ACRES (AREA IN LOTS)
1.050 ACRES (AREA IN C.O.S.)
2.717 ACRES (TOTAL AREA)

REVISIONS

WASHINGTON SQUARE @ AMBERLY	CORRECTION MAP FOR	WITHERS & RAVENEL
PHASE 3 MF-E		KENNETH CLOSE SURVEYING
(SHEET 2 OF 3)		111 BACENANT DRIVE - CARY NC 27511
		PHONE: (919)851-2844 FAX: (919)851-5301

TOWNSHIP: WHITE OAK	COUNTY: WAKE	SURVEY DATE: 3-17-04	SURVEYED BY: KS
STATE: NORTH CAROLINA		SCALE: 1" = 40'	DRAWN BY: ROB
ZONE: PDD MAJOR		P.I.N.: 0725-02-55-2194	CHECKED & CLOSURE BY: MW