




Location Map (N1S)


GRAPHIC SCALE

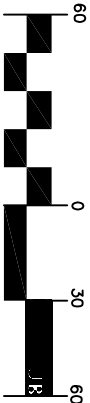

(IN FEET)
1 inch = 60 ft.

Note:

1. This map does not conform to G.S. 47-30
2. This survey does not address zoning issues
3. This survey performed without benefit of Title Examination.

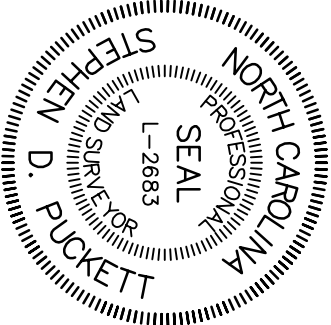


State of North Carolina

I, Stephen D. Puckett, certify that this plat was drawn under my supervision from an actual survey made under my supervision, (deed description recorded in Book (see references), that the boundaries not surveyed are clearly indicated as drawn from information found in -----; that the ratio of precision positional accuracy is as calculated is 1:20,000'; and that this plat meets the requirements of The Standards of Practice for Land Surveying in North Carolina (21 NCAC 56.1600) and was (not) prepared in accordance with G.S. 47-30 as amended. Witness my original signature, License number, and seal this 22nd day of June, A.D., 2026.

Stephen D. Puckett

Stephen D. Puckett L-2683

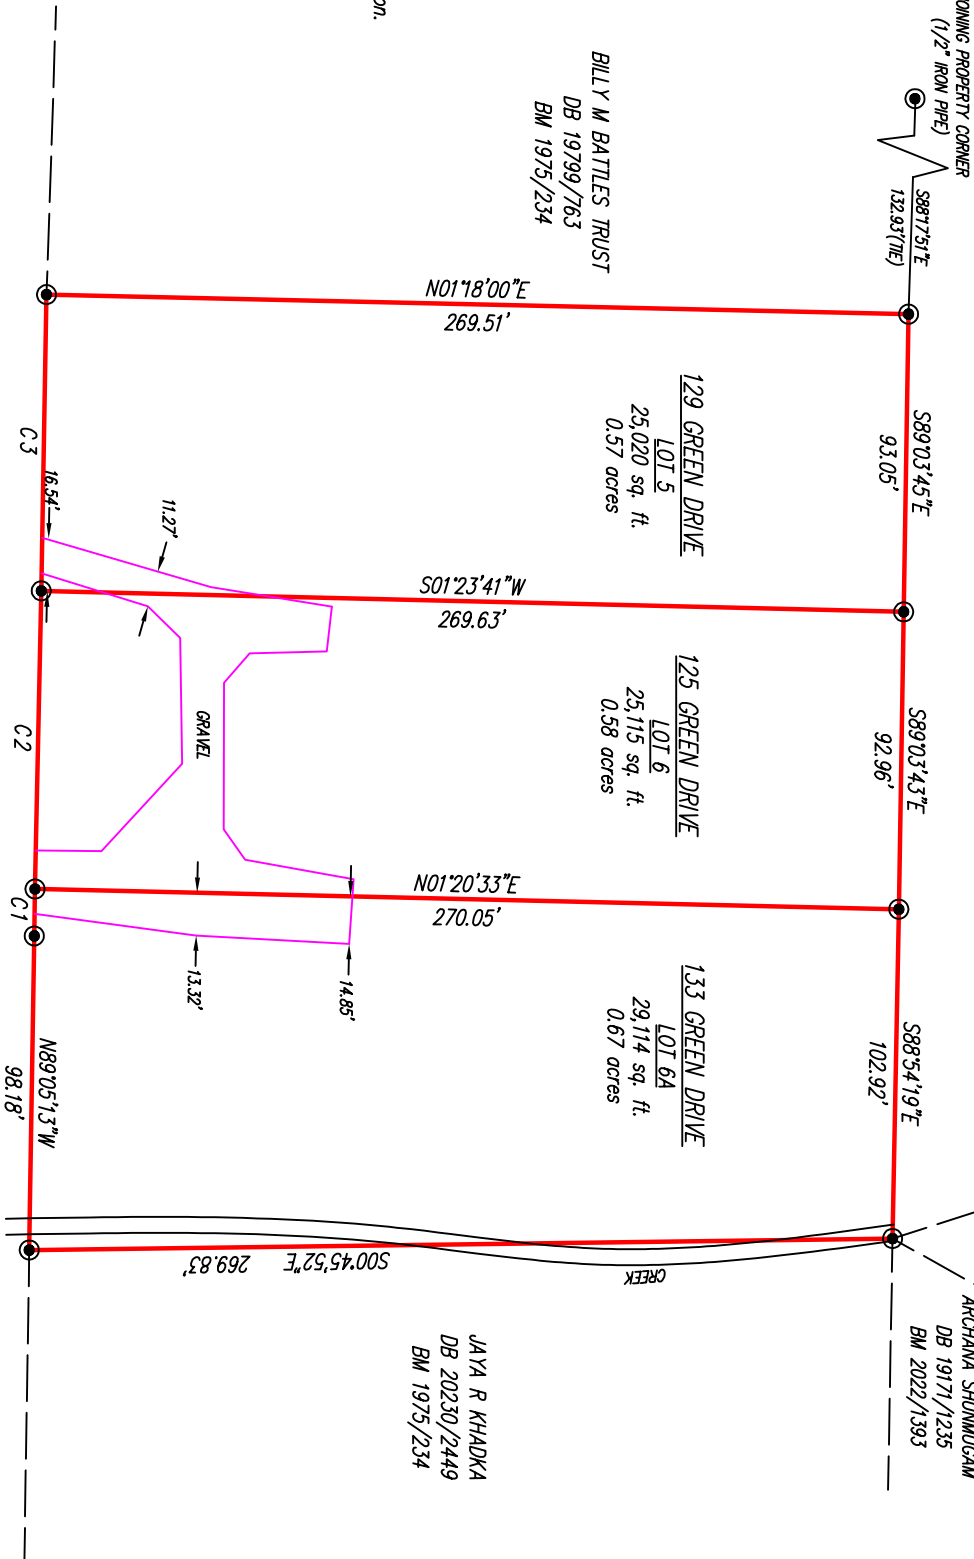

Legend	
Existing Iron Pin	●
New Iron Pin	○
Existing Nail	▲
Utility Pole	⊕
Computed Point	▲
Aero Light	☆
Sewer Clean-Out	Ⓢ
Water Meter	Ⓜ
Electrical Box	Ⓛ
Telephone Pedestal	Ⓣ
Cable TV Pedestal	Ⓣ
Right of Way	Ⓡ/Ⓦ
Overhead Utilities	— OHU —
Property Line	—

References	
DB 8506/1736	
DB 8447/329	
DB 8447/329	
BM 1994/1048	
PIN 0755179517	
REID 0259499	
PIN 0755270518	
REID 0259498	
PIN 0755271519	
REID 0094670	

Survey for:

Mary Garrett

Site Information

Property Address: 125, 129, & 133 Green Dr., Morrisville, NC, 27560
Subdivision: Green Woods
Lots 5, 6, & 6A
Cedar Fork Township
Wake County, North Carolina
Survey Date: 6-22-26

File: 260707b1