


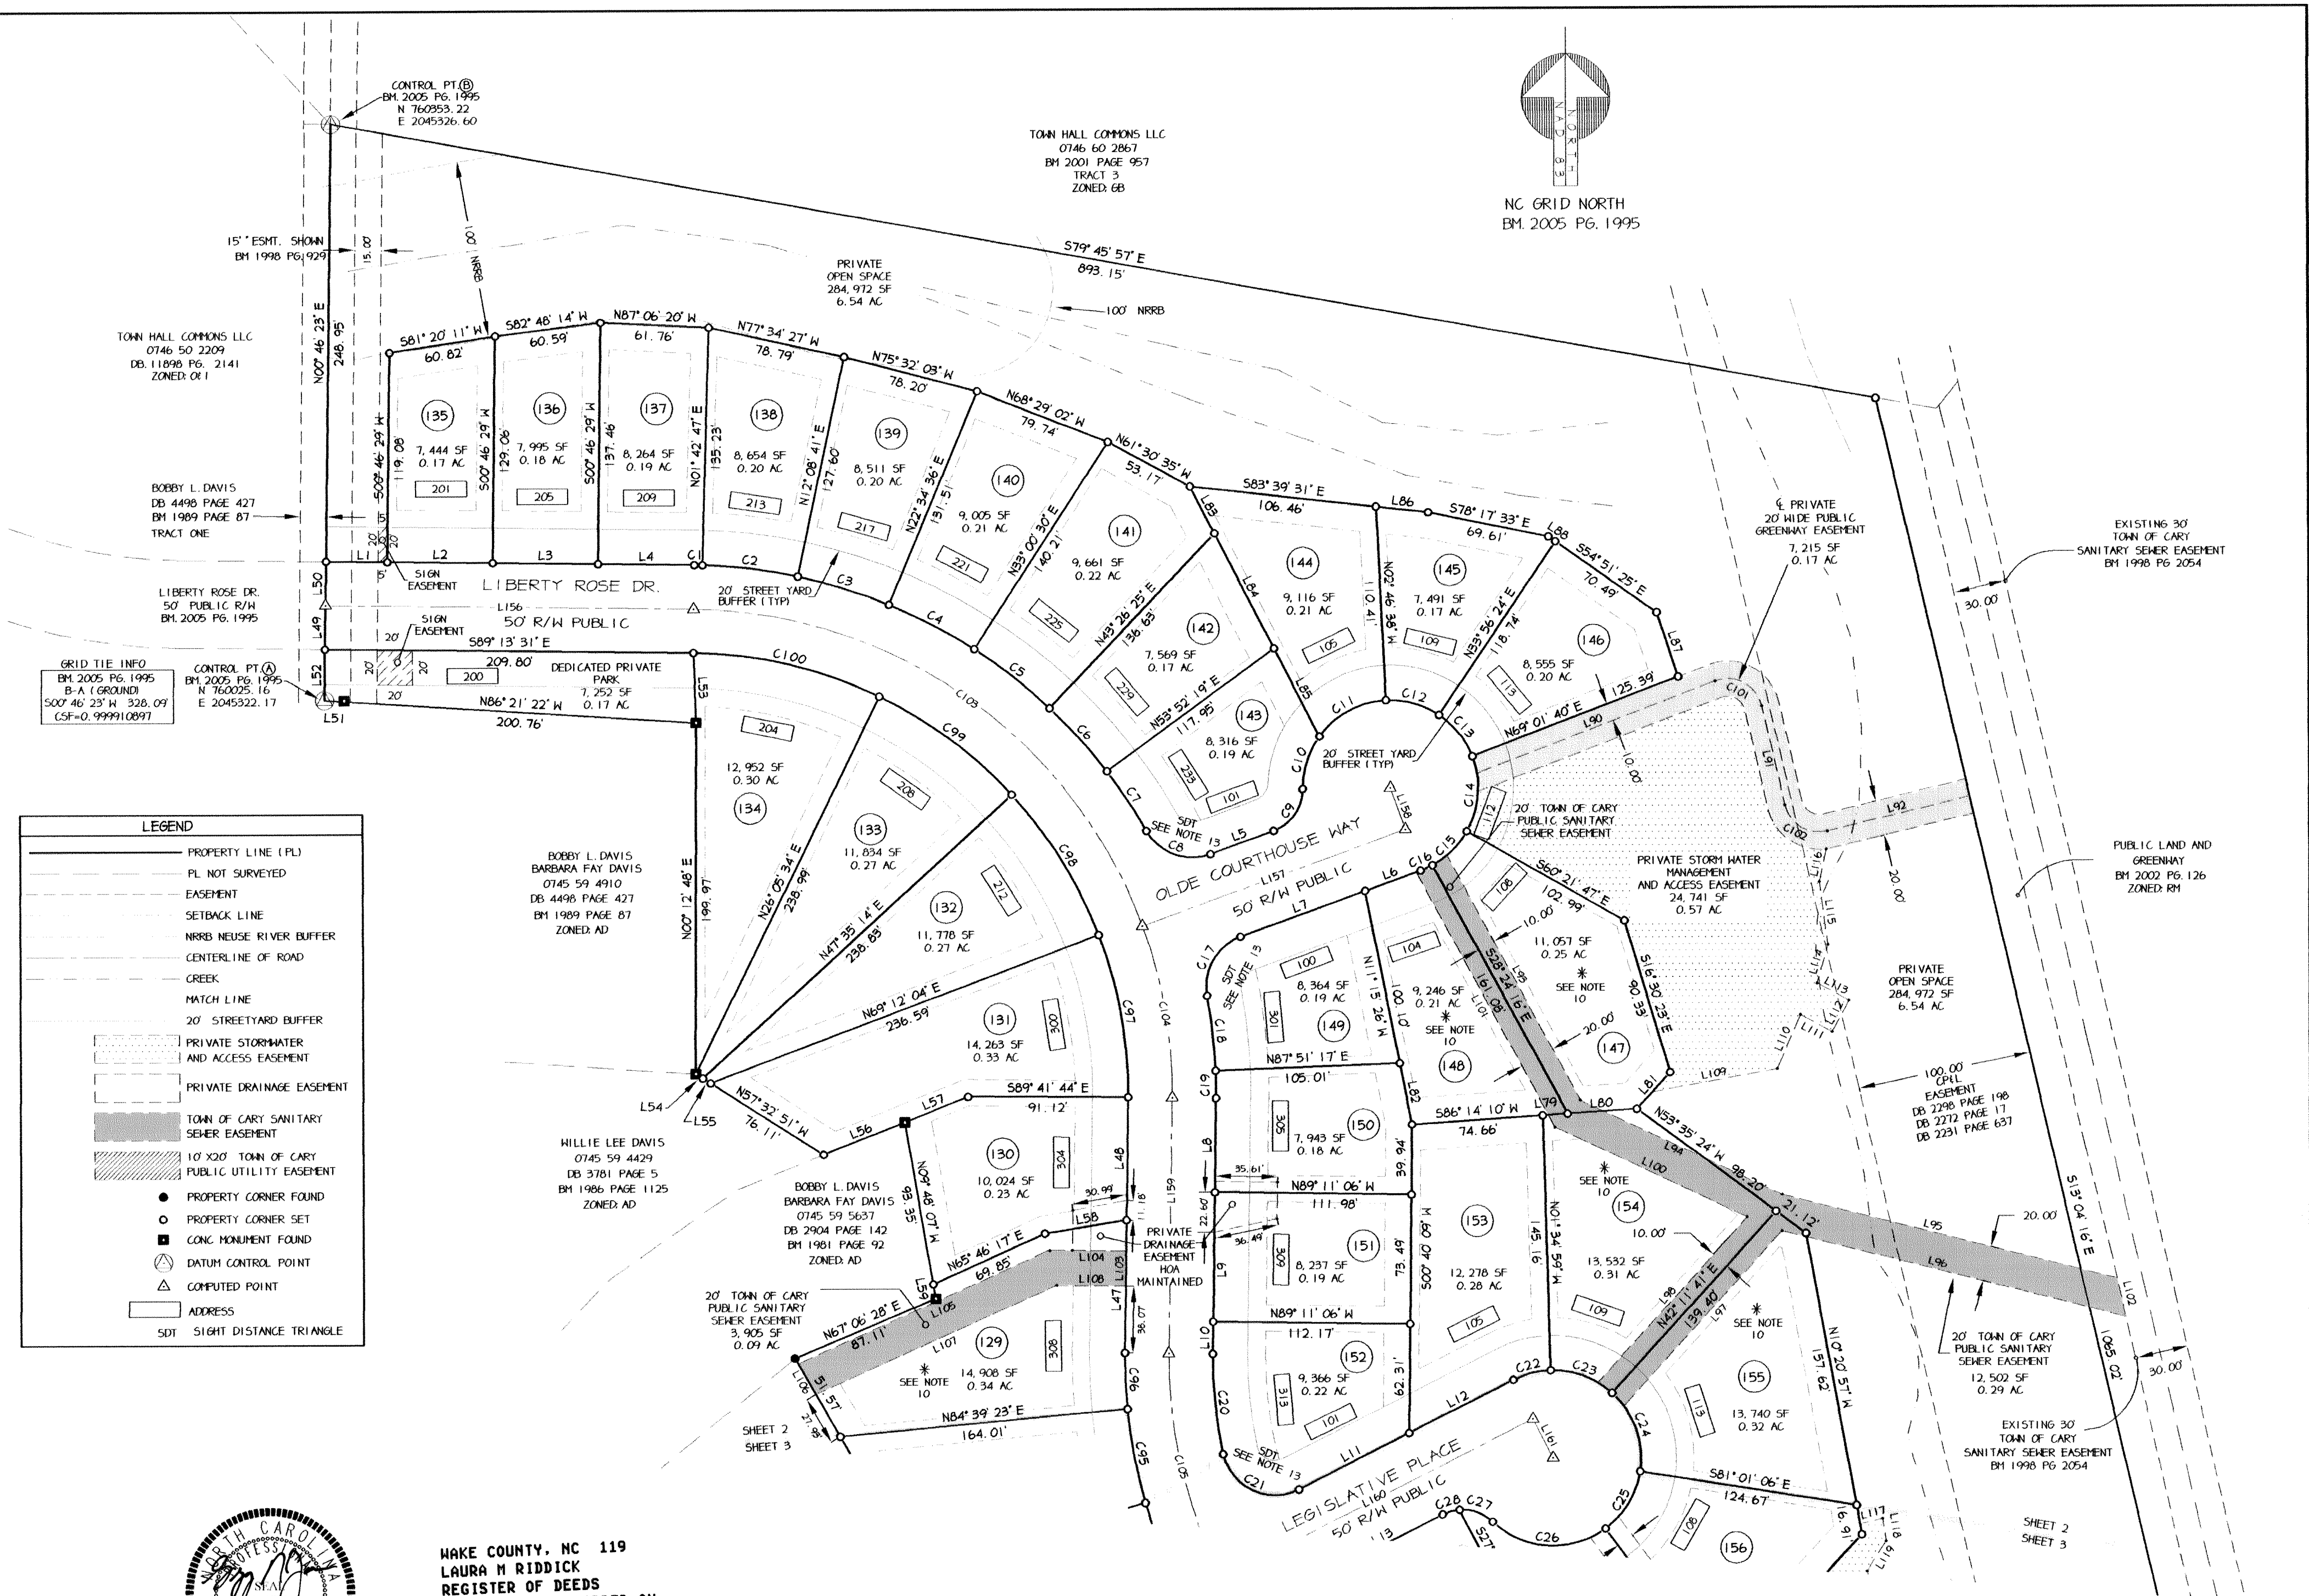

WAKE COUNTY, NC 119
LAURA M RIDDICK
REGISTER OF DEEDS
PRESENTED & RECORDED ON
08/18/2008 AT 10:13:15

BOOK: BM2008 PAGE: 01588

RECORDED IN BOOK OF MAPS 2008 PAGE 1588

REVISIONS
REVISIONS PRIOR TO RECORDING:
8/13/07 REVIEW COMMENTS
9/6/07 REVIEW COMMENTS

SHEET 2 OF 4

SUBDIVISION PLAT-FINAL
THE GARDENS AT TOWN HALL COMMONS
PHASE 3

TOWNSHIP: CEDAR FORK COUNTY: WAKE STATE: NC
OWNER: CENTES HOMES
SCALE: 1" = 60'

PRIEST, CRAVEN & ASSOCIATES, INC.

LAND USE CONSULTANTS PLANNERS/LANDSCAPE DESIGNERS/SURVEYORS/ENGINEERS
3803B Computer Drive, Suite 104, Raleigh, NC 27609. Phone 919/781-0300

SURVEYED BY: TM DRAWN BY: GNJ
SURVEY DATE(S): JAN 2005-AUG 2007
COUNTY P.I.N.: 0745 58 8747
ZONING: R-6

CHECK & CLOSURE BY: GNJ
DRAWING NO.
GARDENS PH 3 FINAL.DWG
2007-25-2