


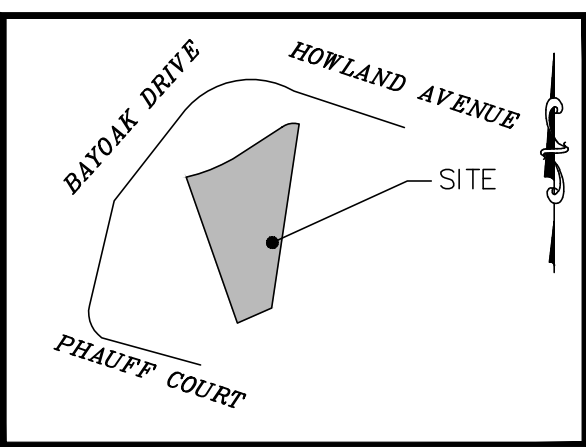

VICINITY MAP N.T.S

SYMBOL LEGEND	
	MONUMENT FND
	I.P. / I.B. FND
	I.P. / I.B. SET
	SPOT ELEVATIONS
	UTILITY POLE
	GUY WIRE
	LIGHT POLE
	SIGN
	FIRE HYDRANT
	MANHOLE
	"A"-INLET
	"B"-INLET
	YARD INLET
	A/C UNIT
	ELECTRIC METER
	PVC FENCE (PVC)
	STOCKADE FENCE (STK)
	CHAIN LINK FENCE (CLF)
	CROSS OUT
	STAKE
	WIRE FENCE
	GAS METER
	WATER METER
	GAS VALVE
	WATER VALVE
	TEST HOLE
	TREE
	SHRUB
	BOLLARD
	WETLAND FLAG
	D.C. DEPRESSED CURB
	FEN. FENCE
	MAS. MASONRY
	PLAT. PLATFORM
	W.W. WINDOW WELL
	B/W BAY WINDOW
	C/E CELLAR ENTRANCE
	O/H OVERHANG
	(D) DEED DATA
	(C) CALCULATED
	CURVE - SEE
	C# CURVE TABLE



SCAN ME


TITLE AND BOUNDARY NOTES

1. THE SURVEYOR WAS NOT PROVIDED A TITLE REPORT FOR THIS PROJECT. THIS SURVEY IS SUBJECT TO ALL RESTRICTIONS, RESERVATIONS, RIGHT-OF-WAYS, EASEMENTS, UTILITIES, COVENANTS, EXCEPTIONS, CONVEYANCES, LEASES AND EXCLUSIONS PREVIOUSLY IMPOSED AND APPEARING OF RECORD THAT A TITLE REPORT MAY DISCLOSE.
2. THIS SURVEY WAS PERFORMED USING A TRIMBLE ROBOTIC TOTAL STATION BASED ON CONTROL ESTABLISHED USING A TRIMBLE R10 GPS UNIT UTILIZING THE NORTH CAROLINA GNSS CORS REAL TIME NETWORK WITH A RELATIVE PRECISION OF .04" AT THE 95% CONFIDENCE LEVEL.
3. DISTANCES SHOWN HEREON ARE GROUND DISTANCES UNLESS OTHERWISE NOTED AS GRID.

SURVEYORS CERTIFICATE

"I CERTIFY THAT THIS MAP WAS DRAWN UNDER MY SUPERVISION FROM AN ACTUAL SURVEY MADE UNDER MY SUPERVISION (DEED DESCRIPTION RECORDED IN D.B. 13261 PG 1088-1090 AND P.B.1983, PG. 1385, LOT 1); THAT THE BOUNDARIES NOT SURVEYED ARE INDICATED AS DRAWN FROM INFORMATION DERIVED FROM RECORD SOURCES REFLECTED ON THIS MAP; AND THAT THE RATIO OF PRECISION OR POSITIONAL ACCURACY IS REFLECTED HEREON; AND THAT THIS MAP MEETS THE REQUIREMENTS OF THE STANDARDS OF PRACTICE FOR LAND SURVEYING IN NORTH CAROLINA (21 NCAC 56.1600)."


THE BEARINGS SHOWN HEREON ARE BASED ON BOOK OF MAPS 1983, PAGE 1385.

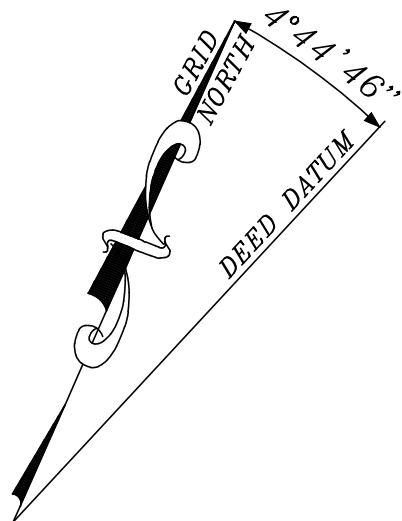

PHAUFF COURT
(50' WIDE)

BAYOAK DRIVE
(60' WIDE)

HOWLAND AVE

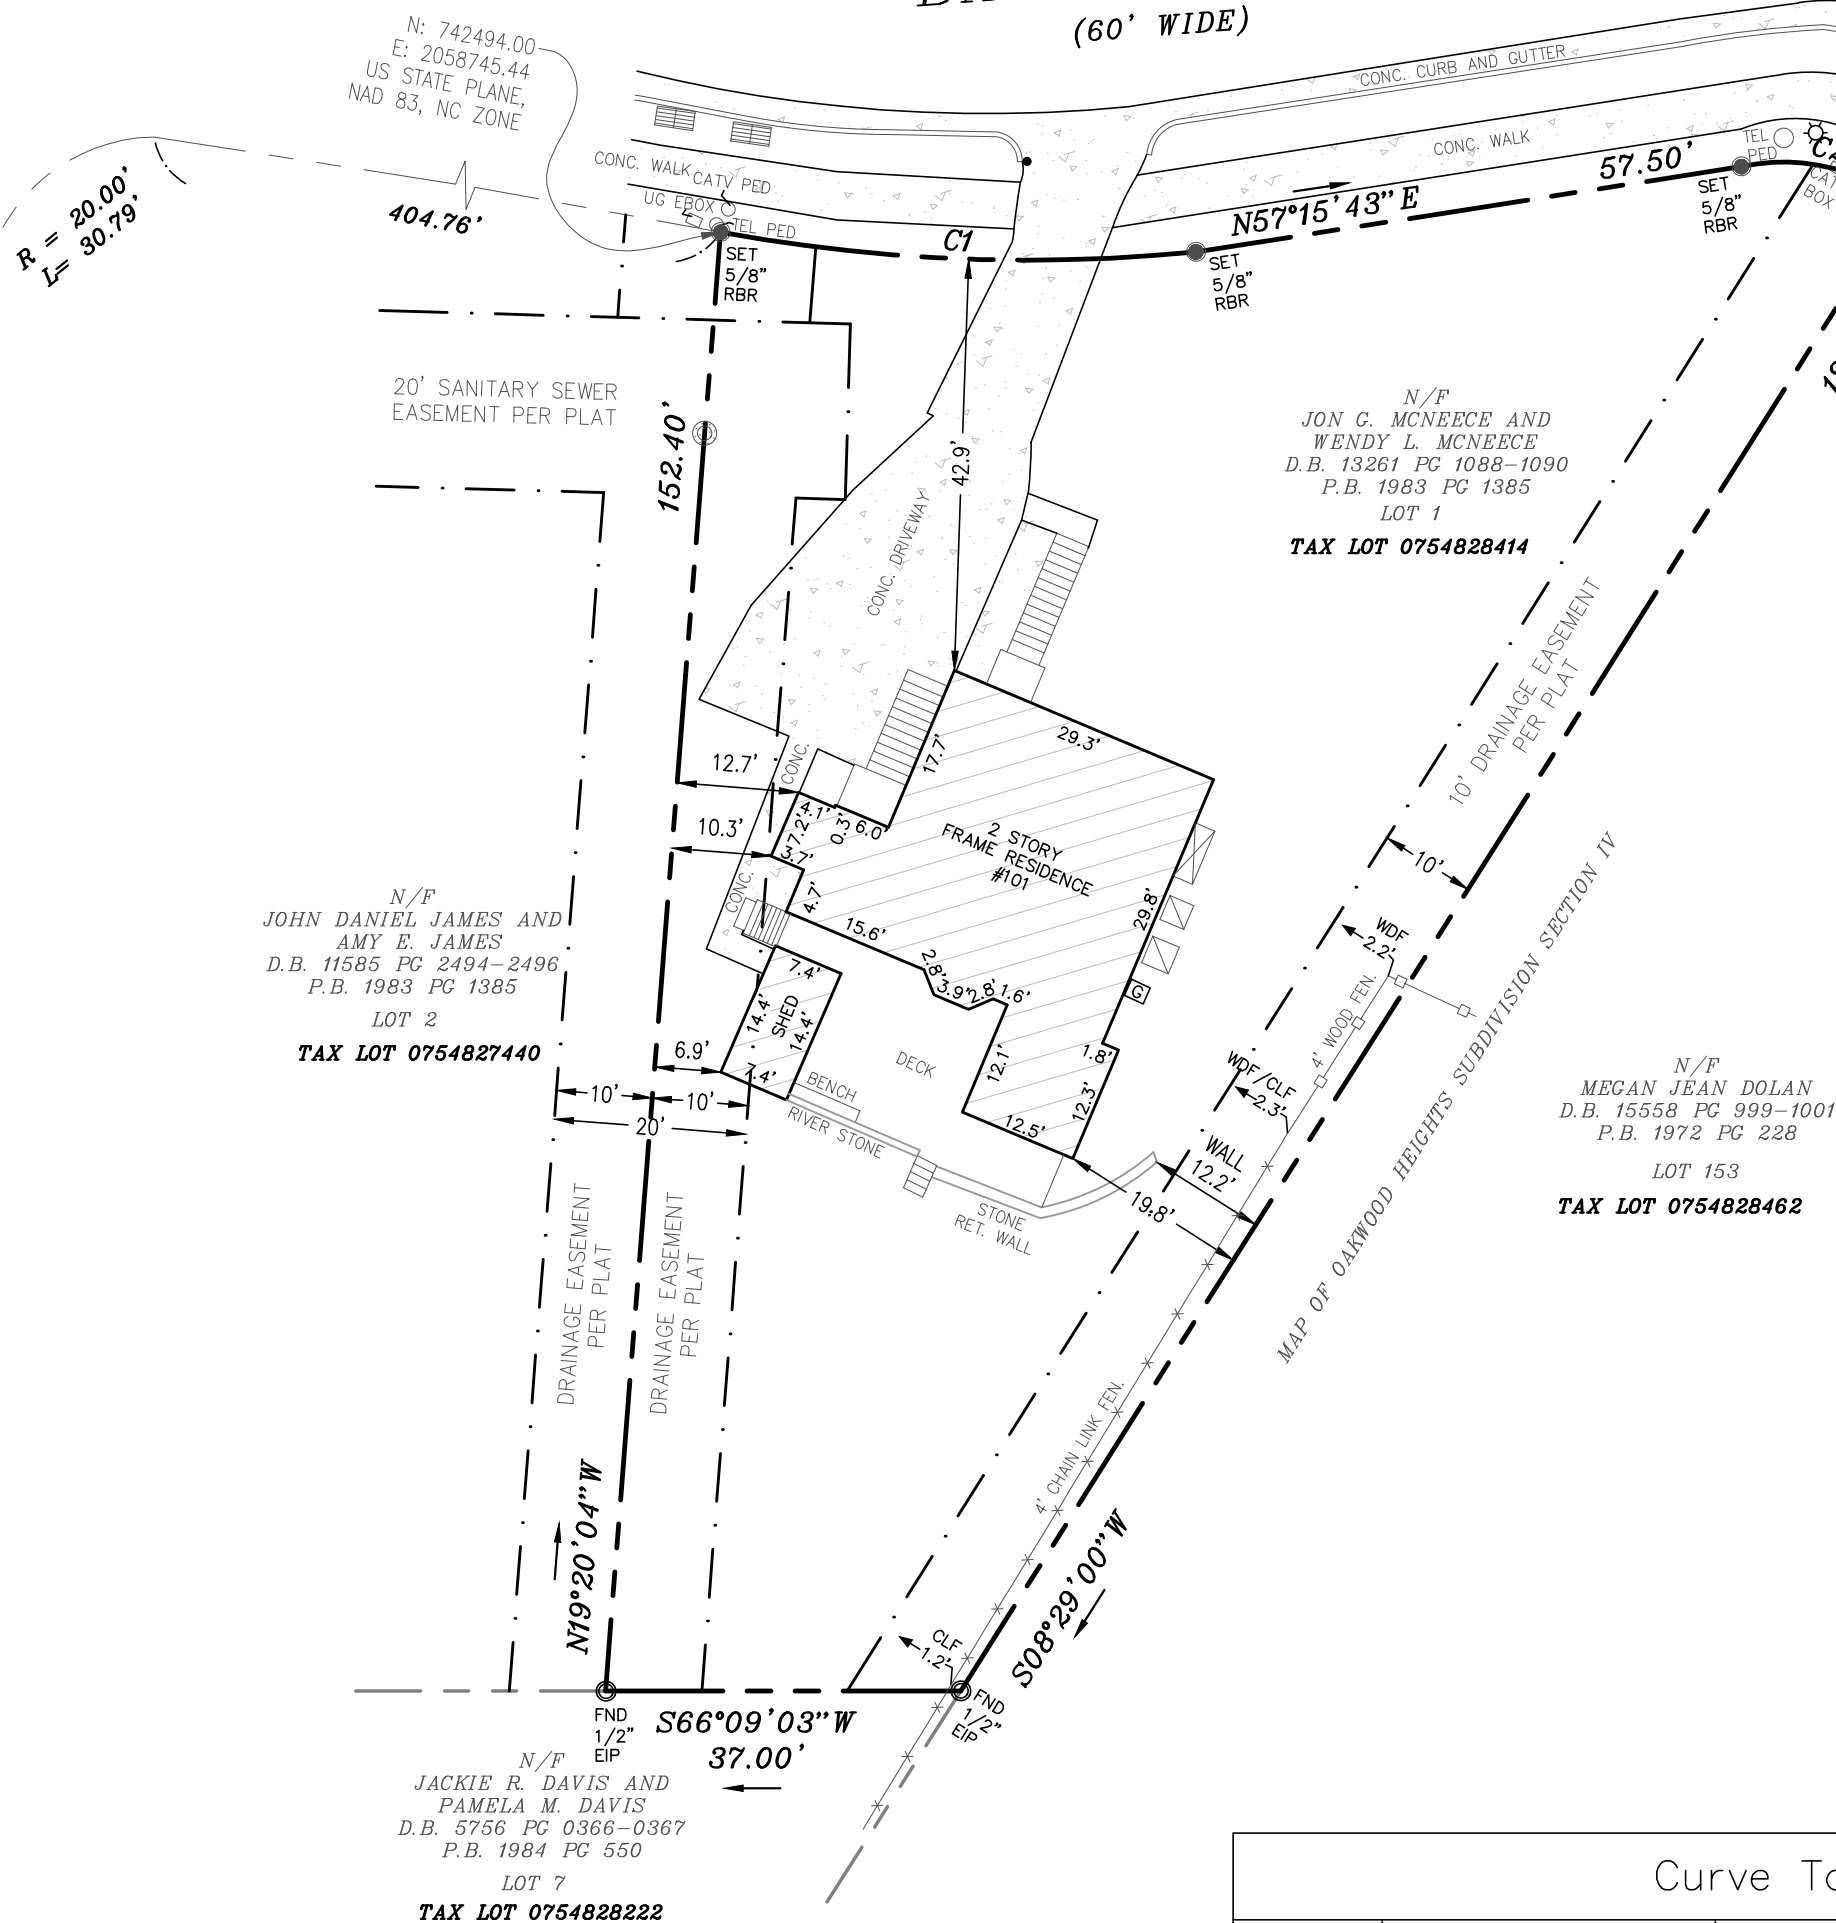


Curve Table

Curve #	Length	Radius	Chord Direction	Chord Length
C1	49.71'	177.86'	N68° 31' 14"E	49.55'
C2	17.78'(C) 18.22'(D)	20.00'	S78° 54' 20"W	17.20'

LOT AREA
12,145.36 S.F.
0.28 AC.

FIRM LICENSE NO. C-4482

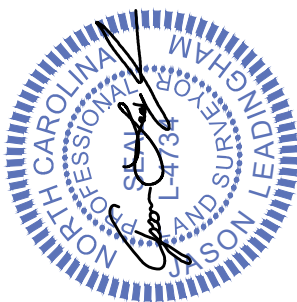

SCALICE land surveying
mjslandsurvey.com P:984-240-7999
266 W. Millbrook Road, Raleigh, NC 27609

TAX MAP NO.
0754828414

JOB No. W22-2608

DATE SURVEYED: 07/15/2022

DR:MC CREW:TP SCALE: 1" = 20'

SURVEY OF PROPERTY
101 BAYOAK DRIVE, CARY
NORTH CAROLINA 27513
LOT 1
SUBDIVISION MAP OF
DUTCHESS VILLAGE
SECTION 1
BOOK OF MAPS 1983, PAGE 1385
SITUATE
CARY, TOWN OF CARY
WAKE COUNTY, NORTH CAROLINA

SHEET

1

1

(1) UNAUTHORIZED ALTERATION OF THIS SURVEY MAP BEARING A LICENSED LAND SURVEYOR'S SEAL IS A VIOLATION OF LAW. (2) ONLY BOUNDARY SURVEY MAPS WITH THE SURVEYOR'S SEAL & SIGNATURE ARE GENUINE TRUE & CORRECT COPIES OF THE SURVEYOR'S ORIGINAL WORK AND OPINION. (3) CERTIFICATIONS ON THIS BOUNDARY SURVEY MAP SIGNIFY THAT THE MAP WAS PREPARED IN ACCORDANCE WITH THE CURRENT STANDARDS OF PRACTICE FOR LAND SURVEYING IN NORTH CAROLINA. (4) THE SURVEYOR'S SEAL & SIGNATURE ARE REQUIRED ON ALL BOUNDARY SURVEY MAPS. (5) THE SURVEYOR'S SEAL & SIGNATURE ARE REQUIRED ON ALL BOUNDARY SURVEY MAPS. (6) THE OFFICE (OR DIMENSIONS) SHOWN HEREON FOR THE STRUCTURES TO THE PROPERTY LINES ARE FOR A SPECIFIC PURPOSE AND USE AND THEREFORE ARE NOT INTENDED TO GUIDE THE ERECTION OF FENCES, RETAINING WALLS, POOLS, PATIOS, PLANTING AREAS, ADDITIONS TO BUILDINGS, AND ANY OTHER TYPE OF CONSTRUCTION. (7) THE EXISTENCE OF RIGHTS OF WAY AND/OR EASEMENTS OF RECORD IF ANY, NOT SHOWN ARE NOT GUARANTEED. (8) SURVEY IS SUBJECT TO ANY STATE OF FACT WHICH AN UP-TO-DATE TITLE EXAMINATION MAY DISCLOSE.