


SILVERCLIFF PHASE I
B.O.M. 1986 - 804

CURVE # 1	CURVE # 2	CURVE # 3	CURVE # 4
$\Delta = 72^{\circ}-00'-00''$ $T = 295.70'$ $R = 407.00'$ $L = 511.45'$	$\Delta = 82^{\circ}-00'-00''$ $T = 208.00'$ $R = 235.83'$ $L = 337.51'$	$\Delta = 17^{\circ}-00'-00''$ $T = 70.99'$ $R = 475.00'$ $L = 140.94'$	$\Delta = 49^{\circ}-30'-00''$ $T = 50.71'$ $R = 110.00'$ $L = 95.03'$
CURVE # 5	CURVE # 6	CURVE # 7	
$\Delta = 75^{\circ}-00'-00''$ $T = 195.67'$ $R = 255.00'$ $L = 333.79'$	$\Delta = 54^{\circ}-00'-00''$ $T = 99.38'$ $R = 195.00'$ $L = 183.78'$	$\Delta = 48^{\circ}-00'-00''$ $T = 113.53'$ $R = 255.00'$ $L = 213.63'$	

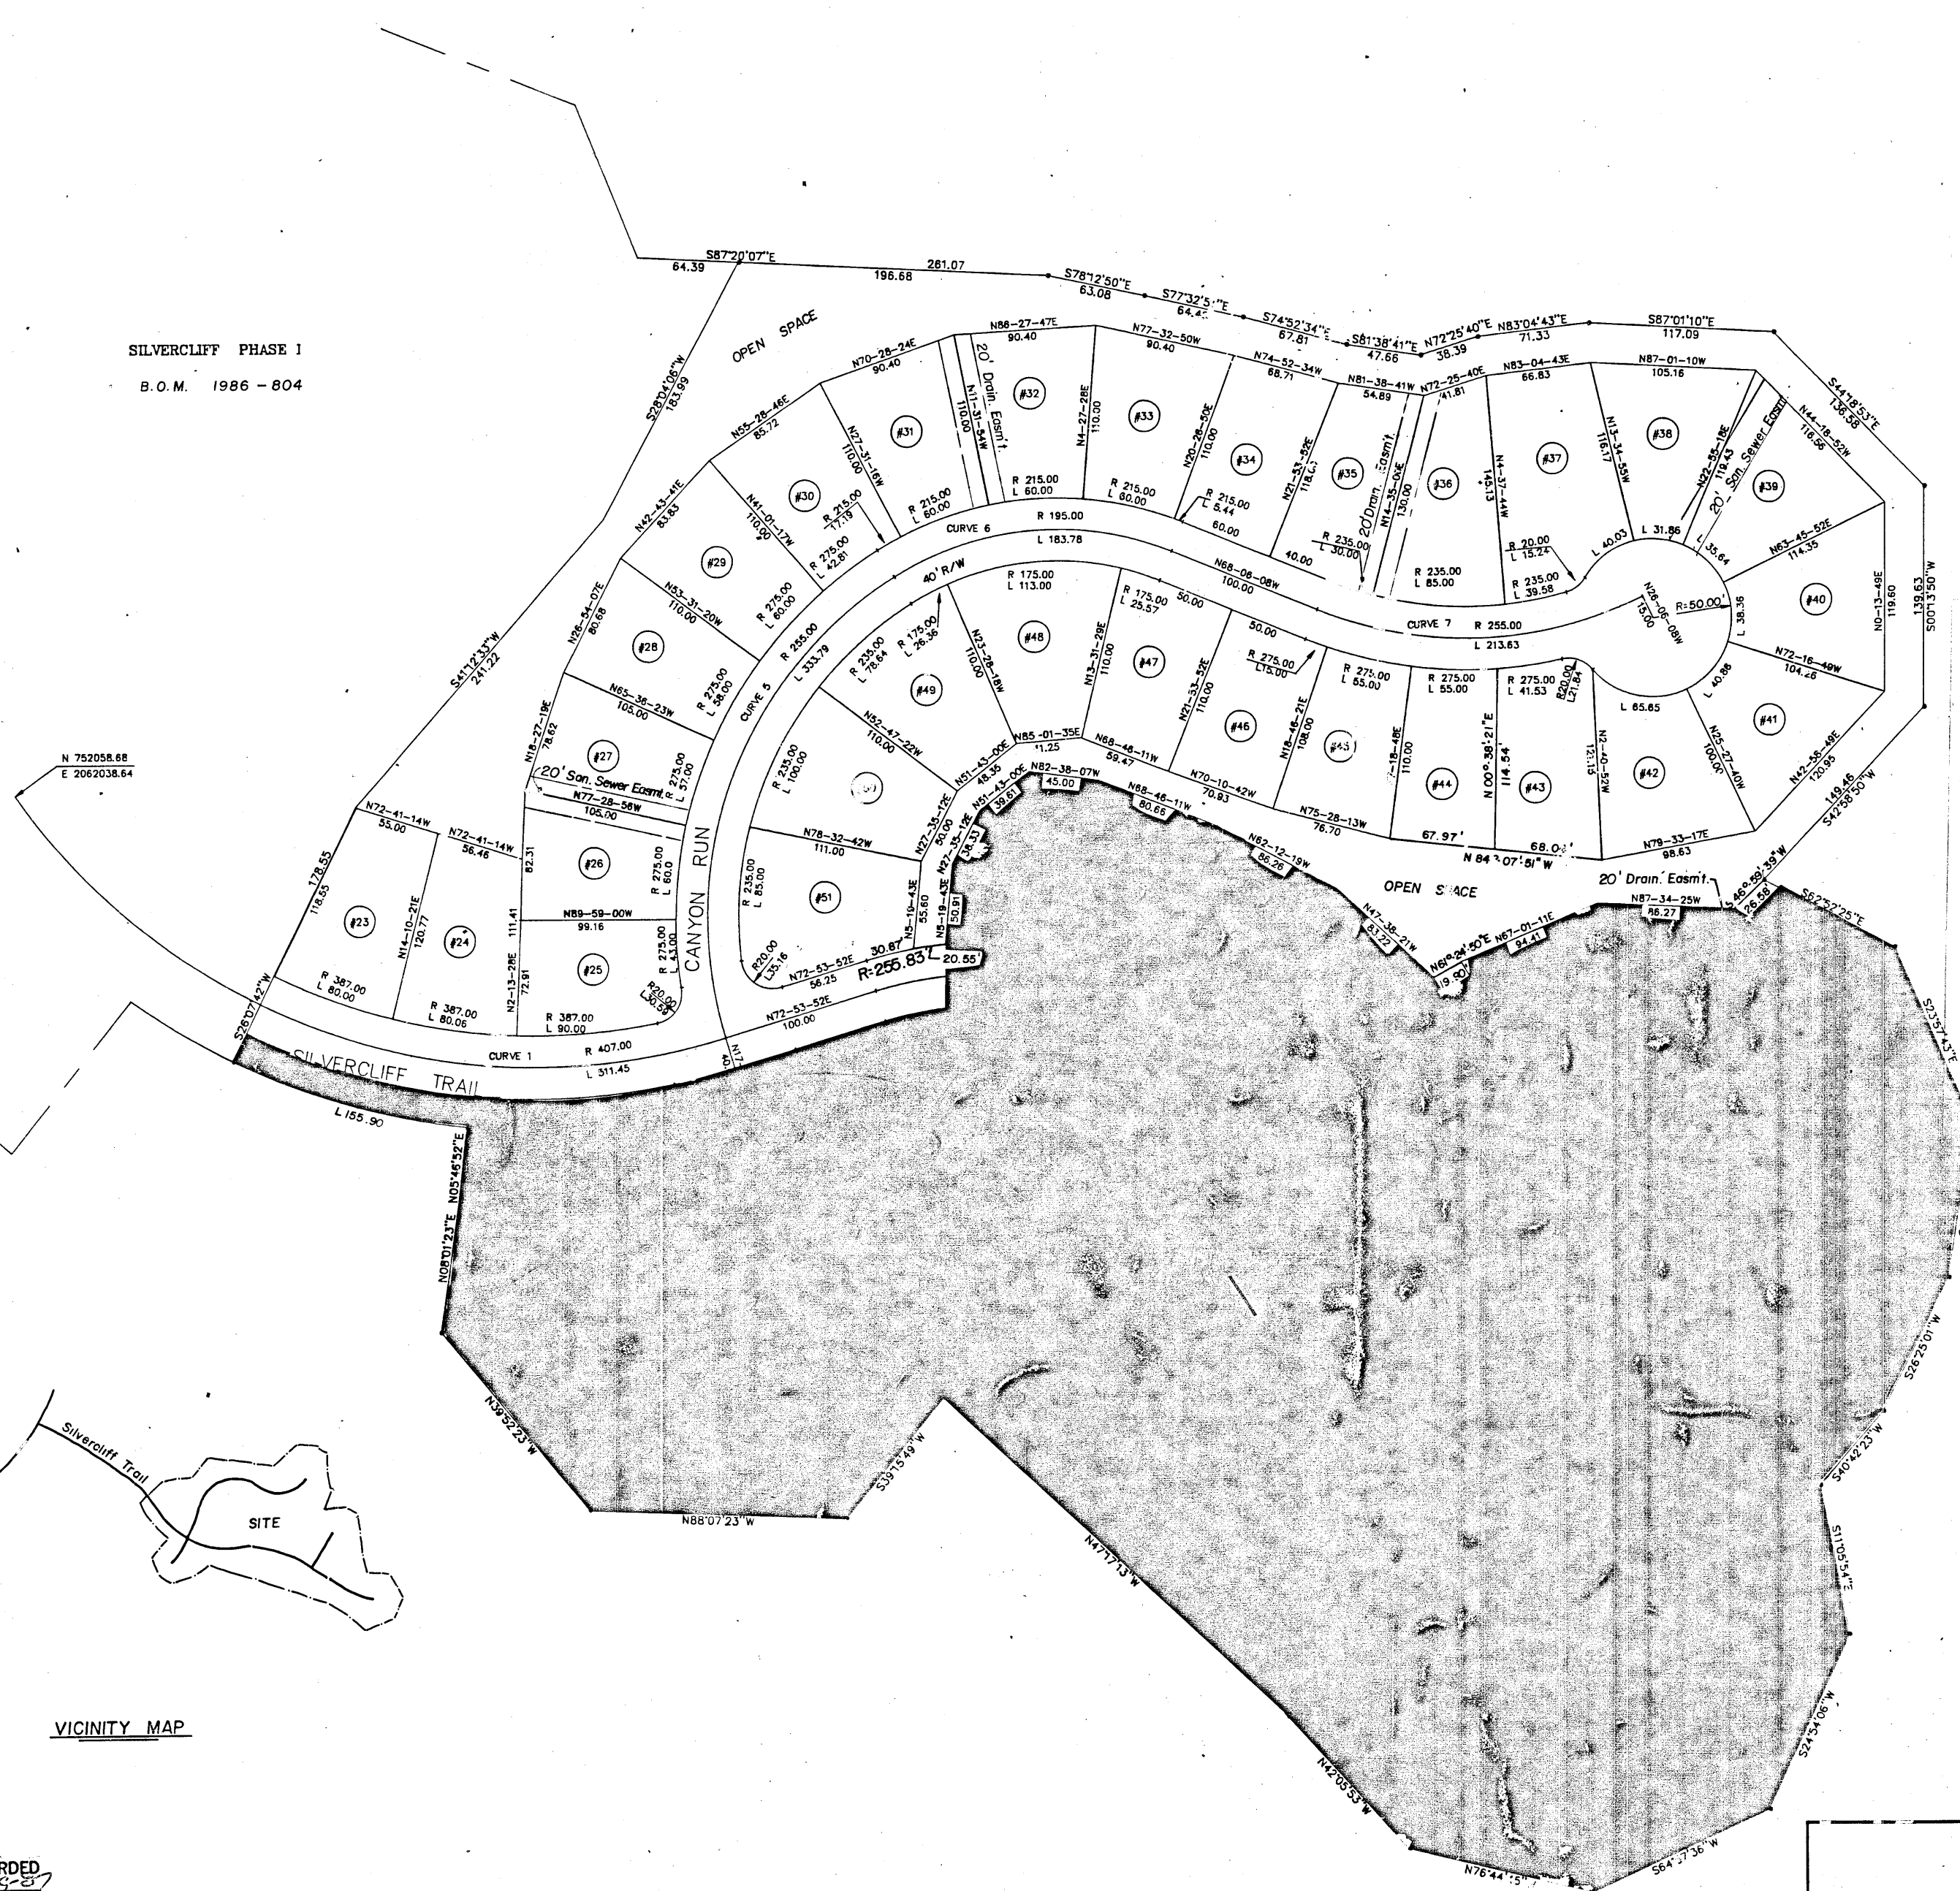

VICINITY MAP

THIS PLAT NOT TO BE RECORDED
AFTER 31st DAY OF AUGUST
1 COPY TO BE RETAINED FOR THE
CITY.
THIS PLAT IS IN OUT OF THE
CITY LIMITS. *RGB*

RECORDED IN W.C.R. BOOK 1987 PG. 1359

Certificate of ownership and dedication. This certifies that the undersigned is (are) the owner(s) of the property shown on this map, having acquired title thereto by deed(s) recorded in the office of the register of deeds of Wake County, North Carolina or otherwise as shown below and that by submission of this plat or map for approval, I/we do dedicate to the Town of Cary for public use all streets, easements, rights-of-way and parks shown thereon for all lawful purposes to which the town may devote or allow the same to be used and upon acceptance thereof and in accordance with all town policies, ordinances and regulations or conditions of the Town of Cary for the benefit of the public, said dedication shall be irrevocable (provided dedications of easements for storm drainage are not made to the Town of Cary but are irrevocably made to the subsequent owners of any and all properties shown hereon for their use and benefit subject to the conditions of (b), (c), (d), and (f) of Section 1 of the "town storm drainage policy" as the same may be from time to time amended). Book No. _____ Page No. _____

Silvercliff, Inc.
Signature(s) of Owner(s)
Odell Thompson Sr.

Larry J. Chasak certify that this map was drawn (by me) (under my supervision) from an actual survey (by me) (under my supervision) and that the same is a true and correct copy of the original as recorded in Book _____ Page _____ of the records of the county register of deeds of Wake County, North Carolina. Signed: *Larry J. Chasak* Notary Public

NORTH CAROLINA
Personally appeared before me
Larry J. Chasak, who being duly sworn, depose and say that the foregoing is a true and correct copy of the original as recorded in Book _____ Page _____ of the records of the county register of deeds of Wake County, North Carolina. Notary Public

Certificate of approval and acceptance of dedication. I, the undersigned, do hereby certify that the subdivision plat hereon has been found to comply with the subdivision regulations of the Town of Cary, North Carolina, and that the Town of Cary, North Carolina, does hereby accept the dedication of the streets, easements, rights-of-way and public parks shown thereon, but assumes no responsibility to open or maintain the same, until in the opinion of the governing body of the Town of Cary it is in the public interest to do so. Date: *8/31/87* *Shirley A. Holland* Town Clerk, Deputy

NORTH CAROLINA - WAKE COUNTY

The foregoing certificate of *Larry J. Chasak* Notar (y) (ies) (are) certified to be correct. This instrument was presented for registration and recorded in this office. This *7* day of *August* 19*87*, at *2:45 P.M.* Kenneth C. Wilkins, Register of Deeds By *George B. Wilson* Deputy Register of Deeds



PROPERTY OF		SILVERCLIFF - PHASE 2	
SILVERTON, INC.			
TOWNSHIP: CARY	COUNTY: WAKE	DATE: 02-01-87	FILE: 60006FC
STATE: NORTH CAROLINA		SCALE: 1" = 60'	FIELD BOOK:
ZONE:	TAX MAP:	PARCEL:	CHECKED BY: