

I HEREBY CERTIFY THAT I AM THE OWNER OF THE PROPERTY SHOWN AND DESCRIBED HEREON AND THAT I HEREBY ADOPT THIS PLAN OF SUBDIVISION WITH MY FREE CONSENT, ESTABLISH THE MINIMUM BUILDING LINES AND DEDICATE ALL STREETS, ALLEYS, WALKS, PARKS, AND OTHER OPEN SPACES TO PUBLIC OR PRIVATE USE AS NOTED.
DATE: 11-1-72 Owner: FIVE INC. By: J. Fred Davis, Jr.




I HEREBY CERTIFY THAT THE PLAN SHOWN AND DESCRIBED HEREON IS A TRUE AND CORRECT SURVEY OF THE ACCURACY REQUIRED BY THE CARY PLANNING COMMISSION AND THAT THE MONUMENTS HAVE BEEN PLACED AS SHOWN HEREON, IN ACCORDANCE WITH THE REQUIREMENTS OF THE CARY SUBDIVISION REGULATIONS.
DATE: 11-1-72 Engineer: J. Fred Davis, Jr.

I HEREBY CERTIFY THAT THE SUBDIVISION PLAN SHOWN HEREON HAS BEEN FOUND TO COMPLY WITH THE SUBDIVISION REGULATIONS FOR CARY, NORTH CAROLINA, WITH THE EXCEPTION OF SUCH VARIANCES, IF ANY, AS ARE NOTED IN THE MINUTES OF THE PLANNING COMMISSION AND THAT HAS BEEN APPROVED FOR RECORDING IN THE OFFICE OF THE COUNTY RECORDER.



NOTE: STREETS SHOWN HEREON IF NOT PREVIOUSLY DEDICATED, ARE HEREBY TENDERED FOR DEDICATION TO PUBLIC USE. ALL LOTS SUBJECT TO DECLARATION OF "PROTECTIVE COVENANTS" RECORDED SIMULTANEOUSLY HERewith. EASEMENTS FOR UTILITIES AND DRAINAGE ARE RESERVED AS SHOWN HEREON AND OVER THE REAR TEN (10) FEET OF EACH LOT. ALL LOT CORNERS, INCLUDING THE P.C. AND P.T. POINTS OF ALL CURVES ARE MARKED WITH IRON STAKES EXCEPT WHERE MONUMENTS EXIST.


J. Fred Davis, Jr., REG. ENGINEER #3333
APPROVED BY PLANNING BOARD ON: SECRETARY:

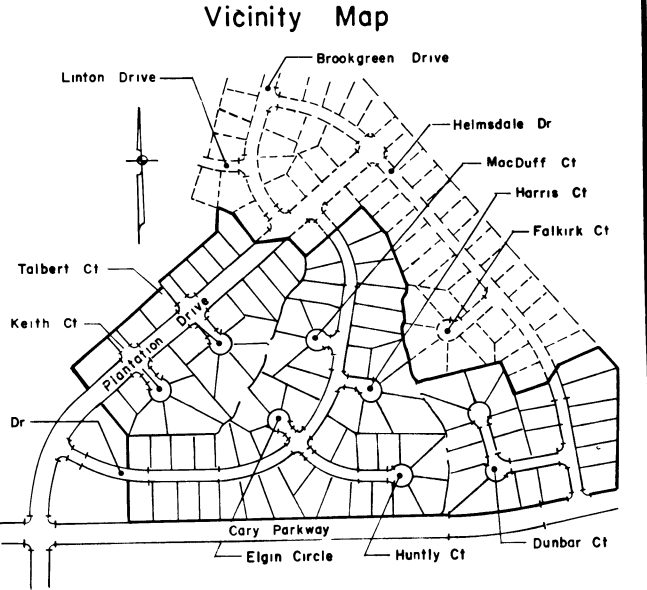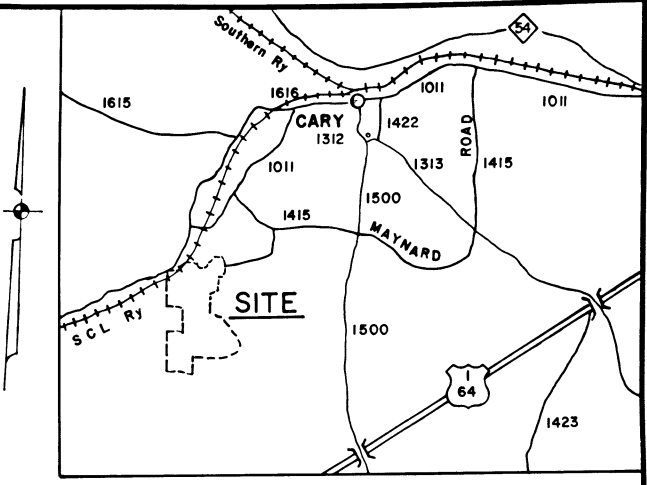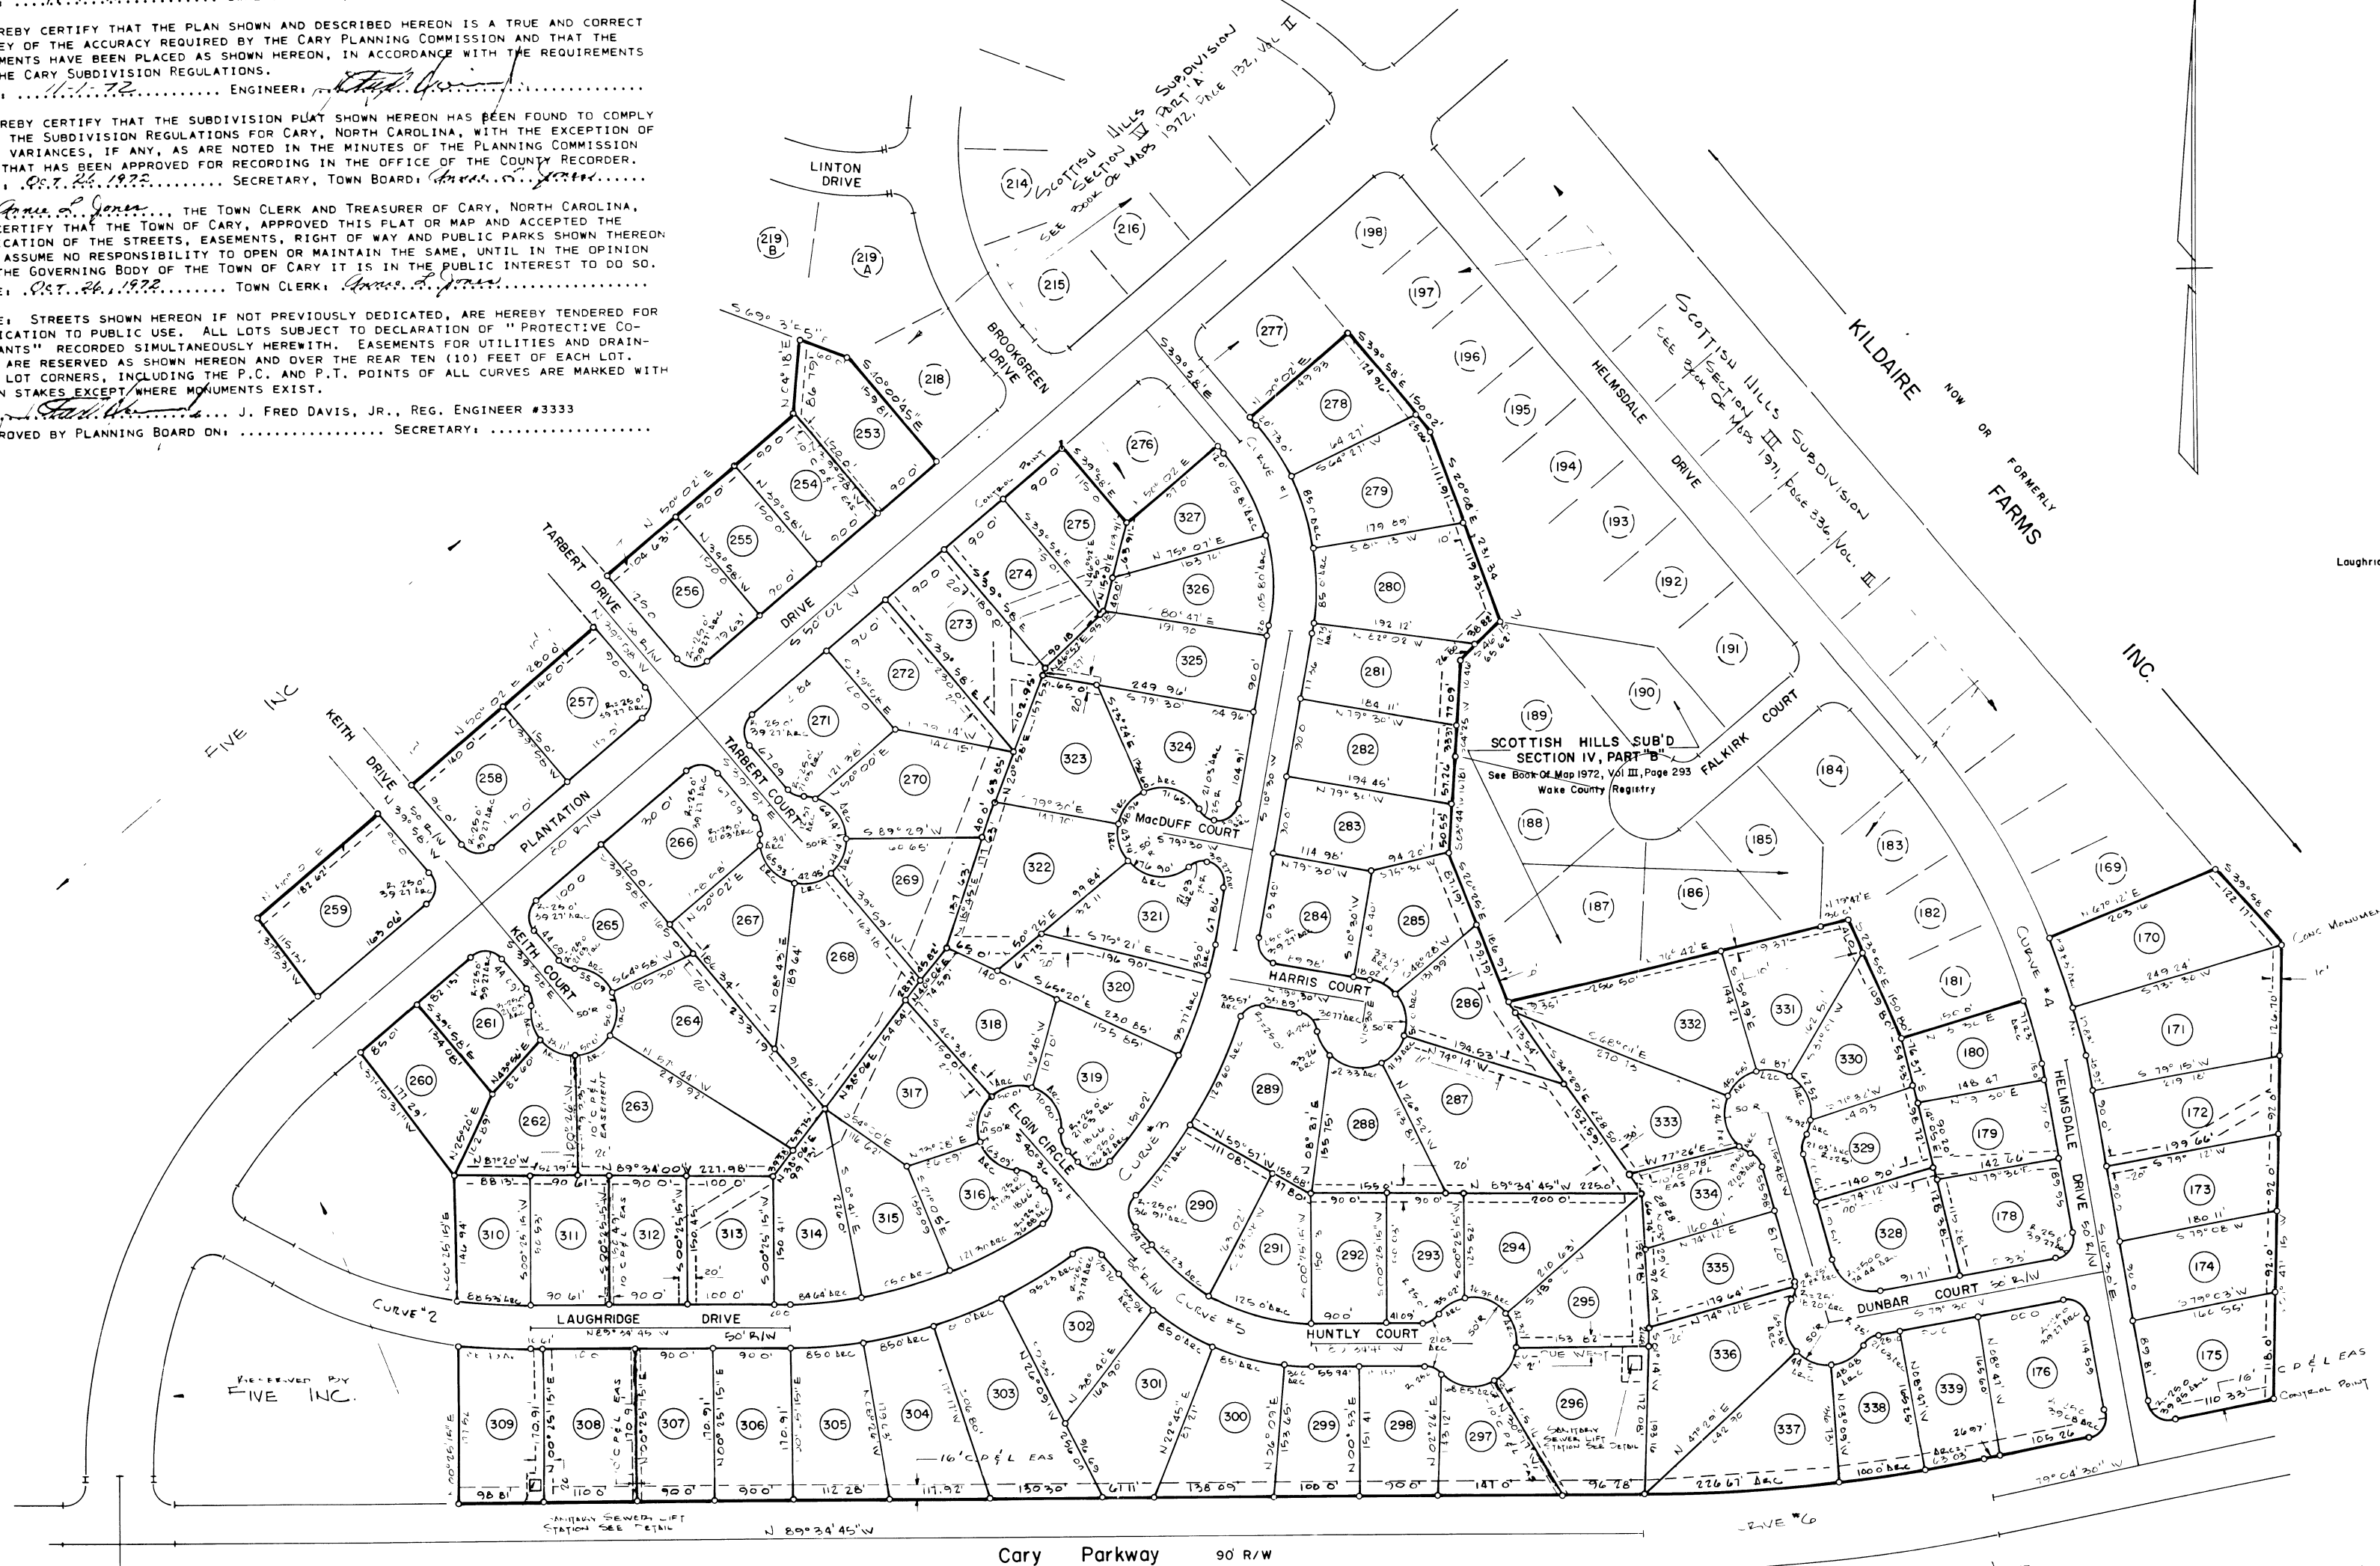

SECTION IV, PART "C"
SCOTTISH HILLS SUBDIVISION
Scale 1" = 500'

CURVE DATA	
CURVE NO 1	
A = 50° 28'	
T = 125.0'	
R = 265.24'	
D = 216.0165'	
Lc = 233.62'	
CURVE NO 2	
A = 29° 01' 02"	
T = 150.0'	
R = 275.65'	
D = 9.884588'	
Lc = 293.56'	
CURVE NO 3	
A = 79° 55' 15"	
T = 440.0'	
R = 525.11'	
D = 10.9123'	
Lc = 732.46'	
CURVE NO 4	
A = 29° 28'	
T = 200.0'	
R = 760.55'	
D = 75.3341'	
Lc = 59.14'	
CURVE NO 5	
A = 48° 56' 45"	
T = 125.0'	
R = 274.63'	
D = 20.86299'	
Lc = 234.61'	
CURVE NO 6	
A = 11° 20' 45"	
T = 200.0'	
R = 2033.35'	
D = 2.84576'	
Lc = 398.69'	

NOTE: ALL EASEMENTS SHALL BE MEASURED TO EITHER SIDE OF THE CENTER LINE OF UTILITY LINES (STORM SEWER & SANITARY SEWER), AND EITHER SIDE FOR LATERAL LINES, AS POINT SAID LATERAL LINES TO BE INSTALLED WHERE NECESSARY TO SERVE LOTS FROM THERE.
ALL EASEMENTS ARE GENERAL SERVICE & UTILITY EASEMENTS, SIZE IS SHOWN, EXCEPT AS OTHERWISE NOTED.

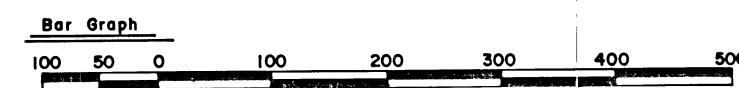

	SECTION IV, PART "C"	Date 10-26-72	J. FRED DAVIS, JR., INC. Planning - Engineering - Surveying RALEIGH, N. C.	Sheet Of
	SCOTTISH HILLS SUB'D.	Scale 1" = 100'		
	FIVE INCORPORATED - Owner	Dwn By JHM & JML		
	CARY TOWNSHIP, WAKE CO., N. C.	Okd By JFD		
	LOT LAYOUT	File No 72-89-1		

Book 1972 Page 356