


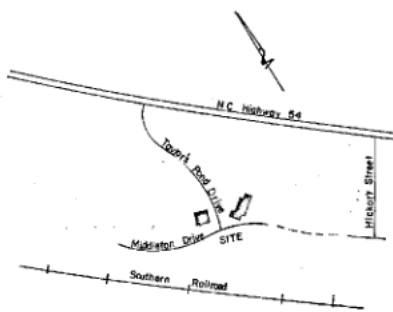

VICINITY MAP (nts)

CERTIFICATE OF APPROVAL AND ACCEPTANCE OF DEDICATION:

I, Frances H. Chleman, the Town Clerk of Cary, North Carolina, do certify that the Town of Cary, approved this plat or map and accepted the location of the streets, easements, right-of-way and public parks shown thereon, but assume no responsibility to open or maintain the same, until in the opinion of the governing body of the Town of Cary, it is in the public interest to do so.

31 Oct. 83 Frances H. Chleman
Date Asst. Town Clerk

CERTIFICATE OF ACCURACY:

I hereby certify that the plan shown and described is a true and correct survey of the accuracy required by the Cary Planning Commission and that the monuments have been placed as shown hereon, in accordance with the requirements of the Cary Subdivision Regulations.

10/20/83 Glenn D. Ward
Engineer/Surveyor

I hereby certify that the subdivision plat shown hereon has been found to comply with the subdivision regulations for Cary, North Carolina, with the exception of such variances, if any, as are noted in the minutes of the Planning Commission and that has been approved for recording in the Office of the County Recorder.


09.21.83 Glenn D. Ward
Planning Director

NORTH CAROLINA WAKE COUNTY

I, Glenn D. Ward, certify that this map was drawn under my supervision from an actual survey made under my supervision deed description recorded in Book 1983, page 1281; that the error of closure as calculated by latitudes and departures is 1/10,000; that the boundaries not surveyed are shown as broken lines plotted from information found in Book 1983, Page 1281 that this map was prepared in accordance with G.S. 47-30 as amended.

Witness my hand and seal this 20th day of October, 19 83

Signed: Glenn D. Ward
Seal: 1904

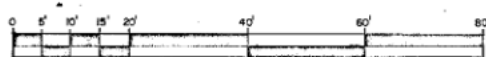


BAR GRAPH

RECORDED IN BOOK OF MAPS 1983,
PAGE 1281, WAKE COUNTY REGISTRY

I (we) hereby certify that I am (we are) the Owner(s) of the property shown and described hereon and that I (we) hereby adopt this plan of subdivision with my (our) free consent, establish the minimum building lines, and dedicate all streets, alleys, walks, parks, and other open spaces to public or public use as noted.

10/20/83 Richard G. Taylor by Robert S. Foster
Date Owner
Richard G. Taylor
Owner

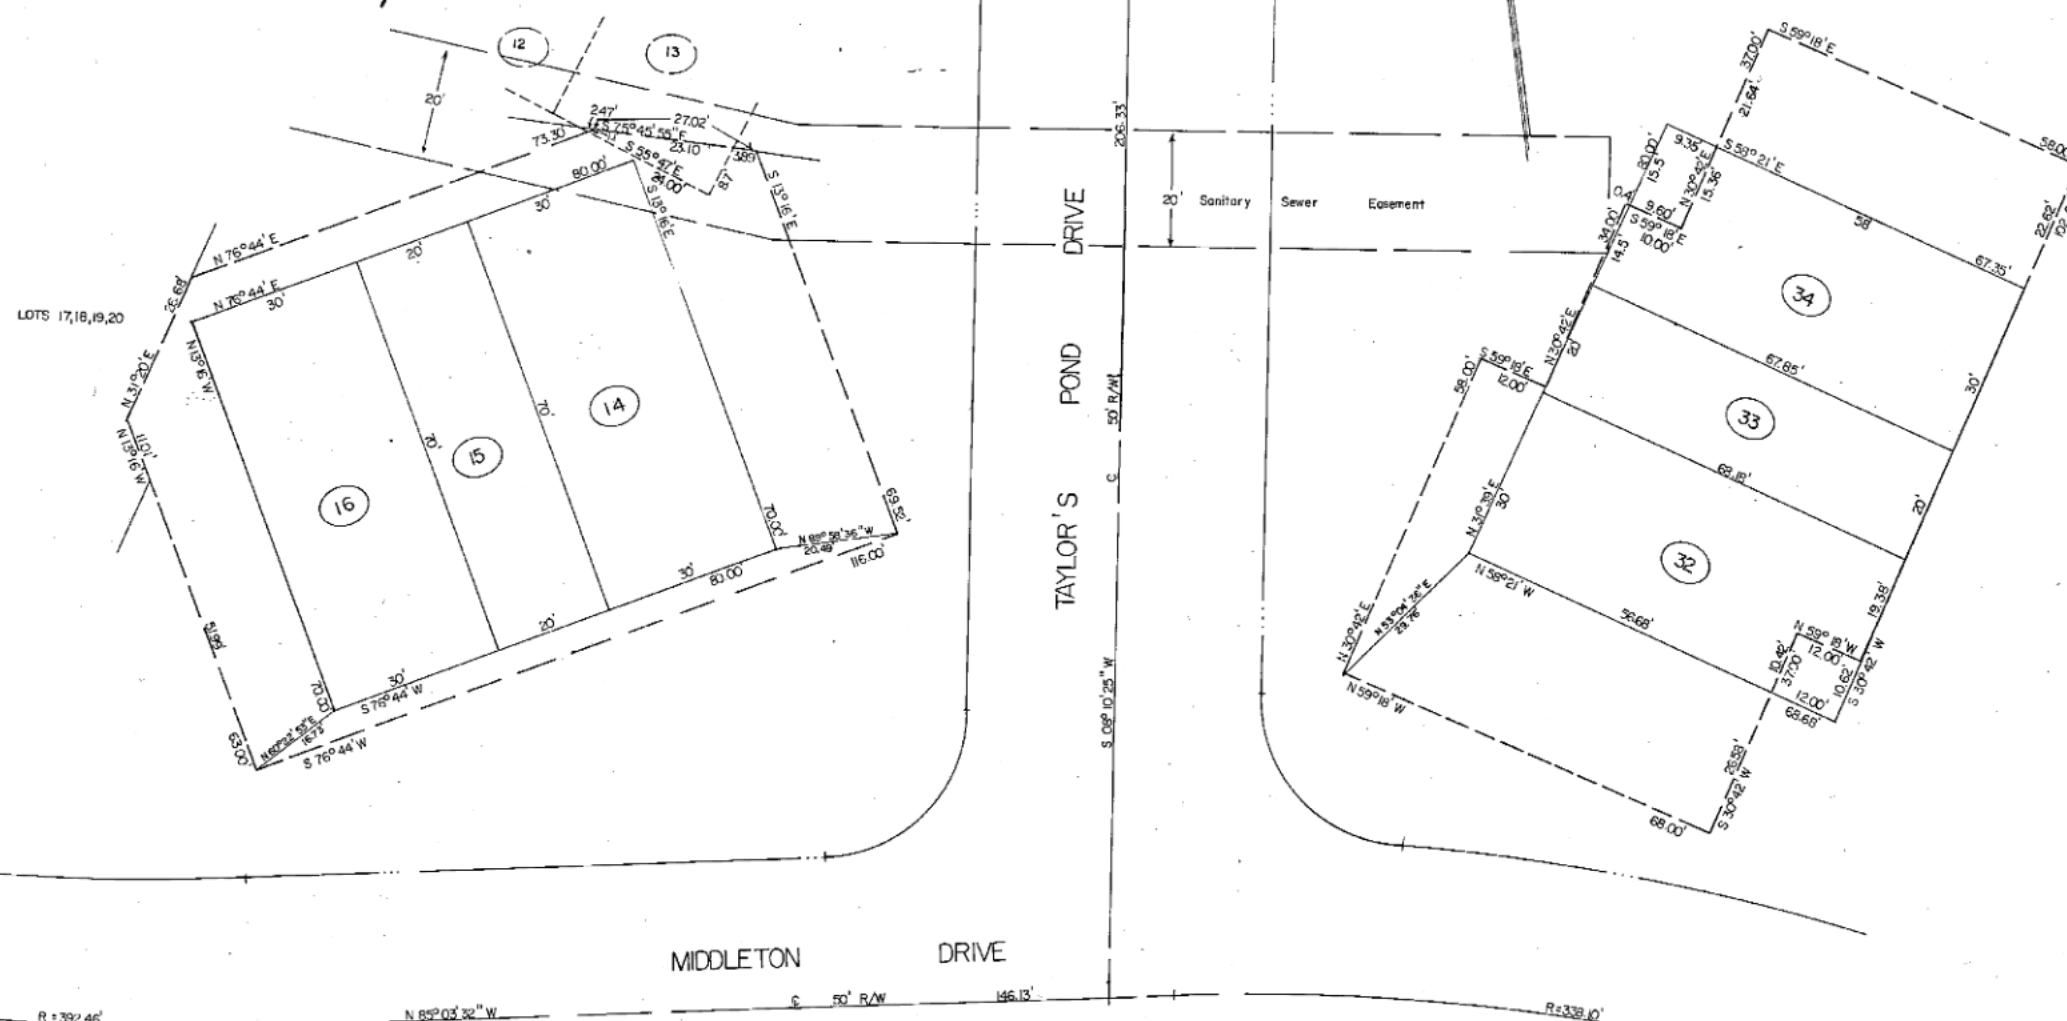

NOTE: For location of blocks 14-16 & 32-34 see Bk. of Mps. 1982, Pg. 792, Wake Co. Registry


LEGEND:
All areas outside of lots 14-16 & 32-34 (solid lines) are designated common areas.

NORTH CAROLINA WAKE COUNTY

I, Angelean B. Ward, Notary Public do hereby certify that Glenn D. Ward personally appeared before me this day and acknowledged the due execution of the foregoing document.

Witness my hand and official seal this the 20th day of October, 19 83

Angelean B. Ward
Notary Public
My Commission Expires July 4, 1984

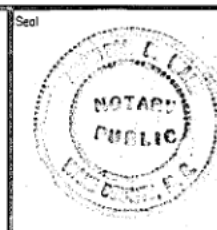

Date: 10-20-83

Scale: 1"=20'

Drn. By: MAWARD

Ckd. By: GDWARD

Field Bk.: 48

LOTS 14-16 & 32-34
TAYLOR'S POND
PHASE I

CARY WAKE CO. N.C.

GLENN D. WARD & ASSOCIATES
CIVIL ENGINEERS
6005 GLENWOOD AVE. RALEIGH, N.C.
PHONE: 787-9994

SHEET

OF