



VICINITY MAP (NTS)

- LEGEND**
- A/C=AIR CONDITIONING UNIT
 - EM=ELECTRIC METER
 - EOP=EDGE OF PAVEMENT
 - BOC=BACK OF CURB
 - MB=MAIL BOX
 - SW=SIDEWALK
 - GM=GAS METER
 - WM=WATER METER
 - WV=WATER VALVE
 - CB=CATCH BASIN
 - B.WALL=BRICK WALL
 - WEPT=WOOD ELECTRIC POLE
 - TRANSFORMER
 - WEP=WOOD ELECTRIC POLE
 - GW=GUY WIRE
 - =EXISTING IRON PIPE (EIP)
 - =IRON ROD SET (IRS)

BELLEMEADE ST
60' PUBLIC R/W

IMPERVIOUS AREA		SETBACKS	
HOUSE	2,434.98 SQ.FT.	FRONT	30'
WALK	237.81 SQ.FT.	SIDE	10'
PATIO	311.30 SQ.FT.	REAR	25'
TOTAL	2,984.09 SQ.FT.	SIDE CORNER	30'
		ZONING: R-20	

CURVE CHORD BEARING CHORD LENGTH RADIUS ARC LENGTH		
C1	N 33°06'21" W 35.63'	25.05' 39.64'

STEVEN & HEIDI CRAIG
D.B. 16355, PG. 1129



THIS SURVEY IS OF AN EXISTING PARCEL OR PARCELS OF LAND AND DOES NOT CREATE A NEW STREET OR CHANGE AN EXISTING STREET.


Shawn T. Rumberger 1-10-19

SHAWN T. RUMBERGER, PLSd-4909 DATE

THIS MAP IS ONLY INTENDED FOR THE PARTIES AND PURPOSES SHOWN. THIS MAP IS NOT FOR RECORDATION. NO TITLE REPORT PROVIDED.

THE LINE
S 72°58'44" W
62.70'


INTERSECTION
WESTHAVEN DR &
BELLEMEADE ST

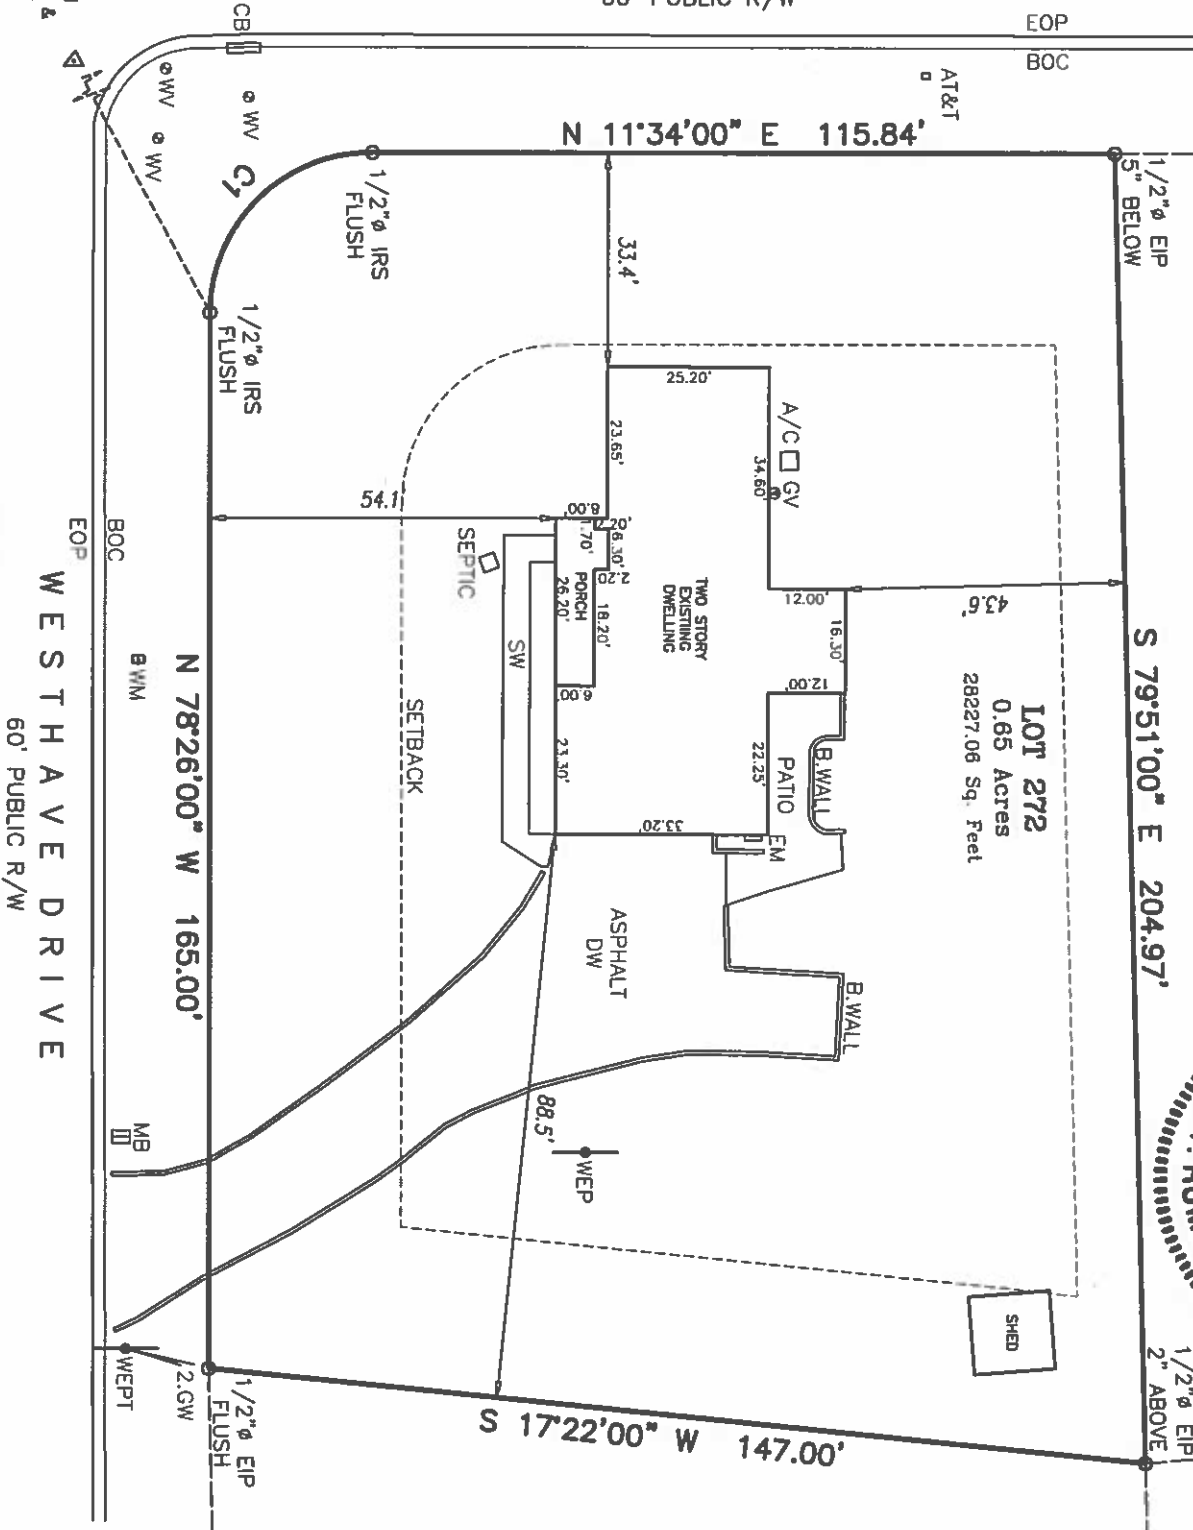

N/F
JAMES VAUGHN
D.B. 2742, PG. 44



SURVEY

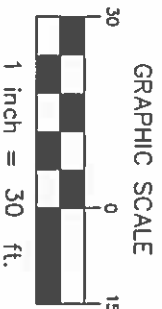

PROJECT:	19-103
DRAWN BY:	BMC
SCALE:	1"=30'
DATE:	01/10/2019

FOR
NICOLAS GALEHOUSE
1608 WESTHAVEN DRIVE, RALEIGH NC 27607
LOT 272 ADDITIONS TO MEDFIELD ESTATES SUBDIVISION
CARY TWP., WAKE CO., NC
P.B. 1971, PG. 379 AND D.B. 17252, PG. 2486

ECLS
GLOBAL
U.S. VETERAN-OWNED
19 N MCKINLEY ST
COATS, NC 27521
910.897.3257 ECLSGLOBAL.COM
910.897.2329 (FAX) CO#C-4175