
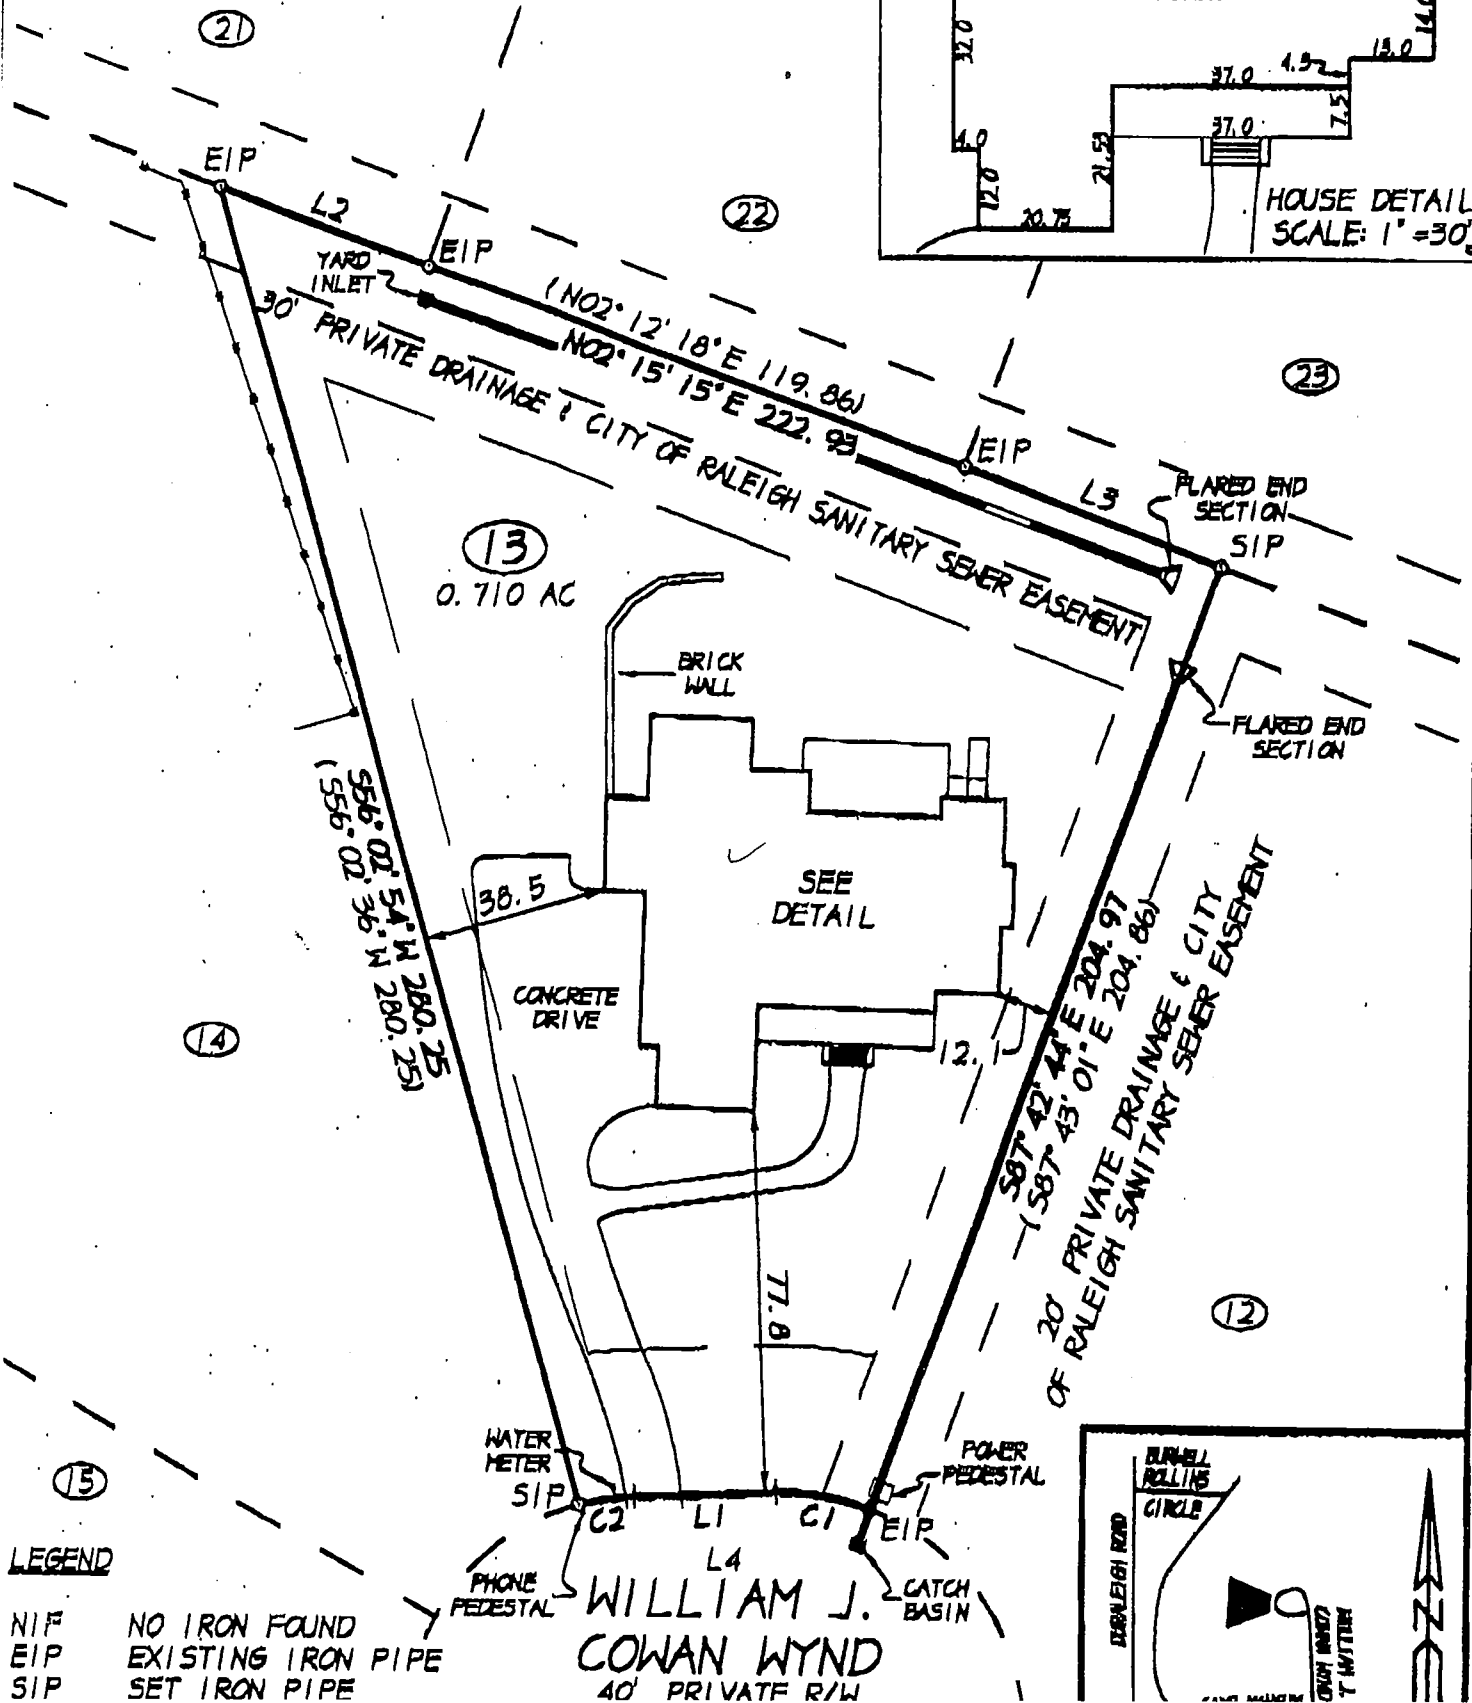



BOM 1998 PAGE 750

NUMBER	DIRECTION	DISTANCE
L1	S20° 18' 16" E	30.00
L2	N02° 23' 10" E	46.35
L3	N02° 18' 19" E	56.77
L4	S18° 05' 09" E	61.11

NUMBER	RADIUS	ARC LENGTH
C1	50.00	19.72
C2	50.00	11.91

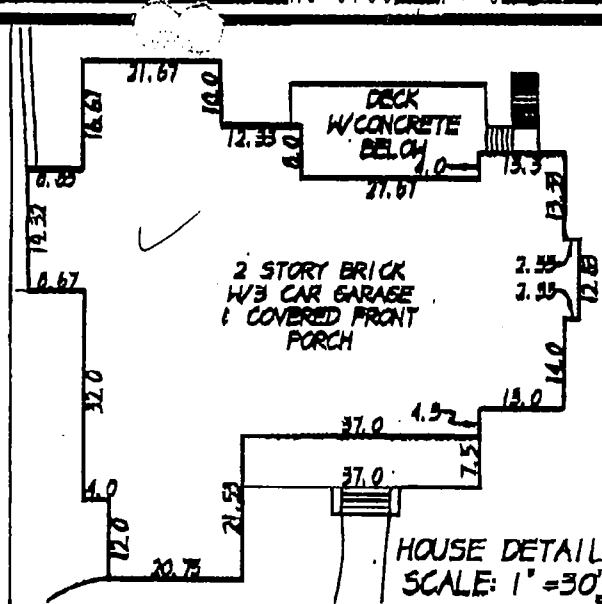

SCALE: 1" = 30'

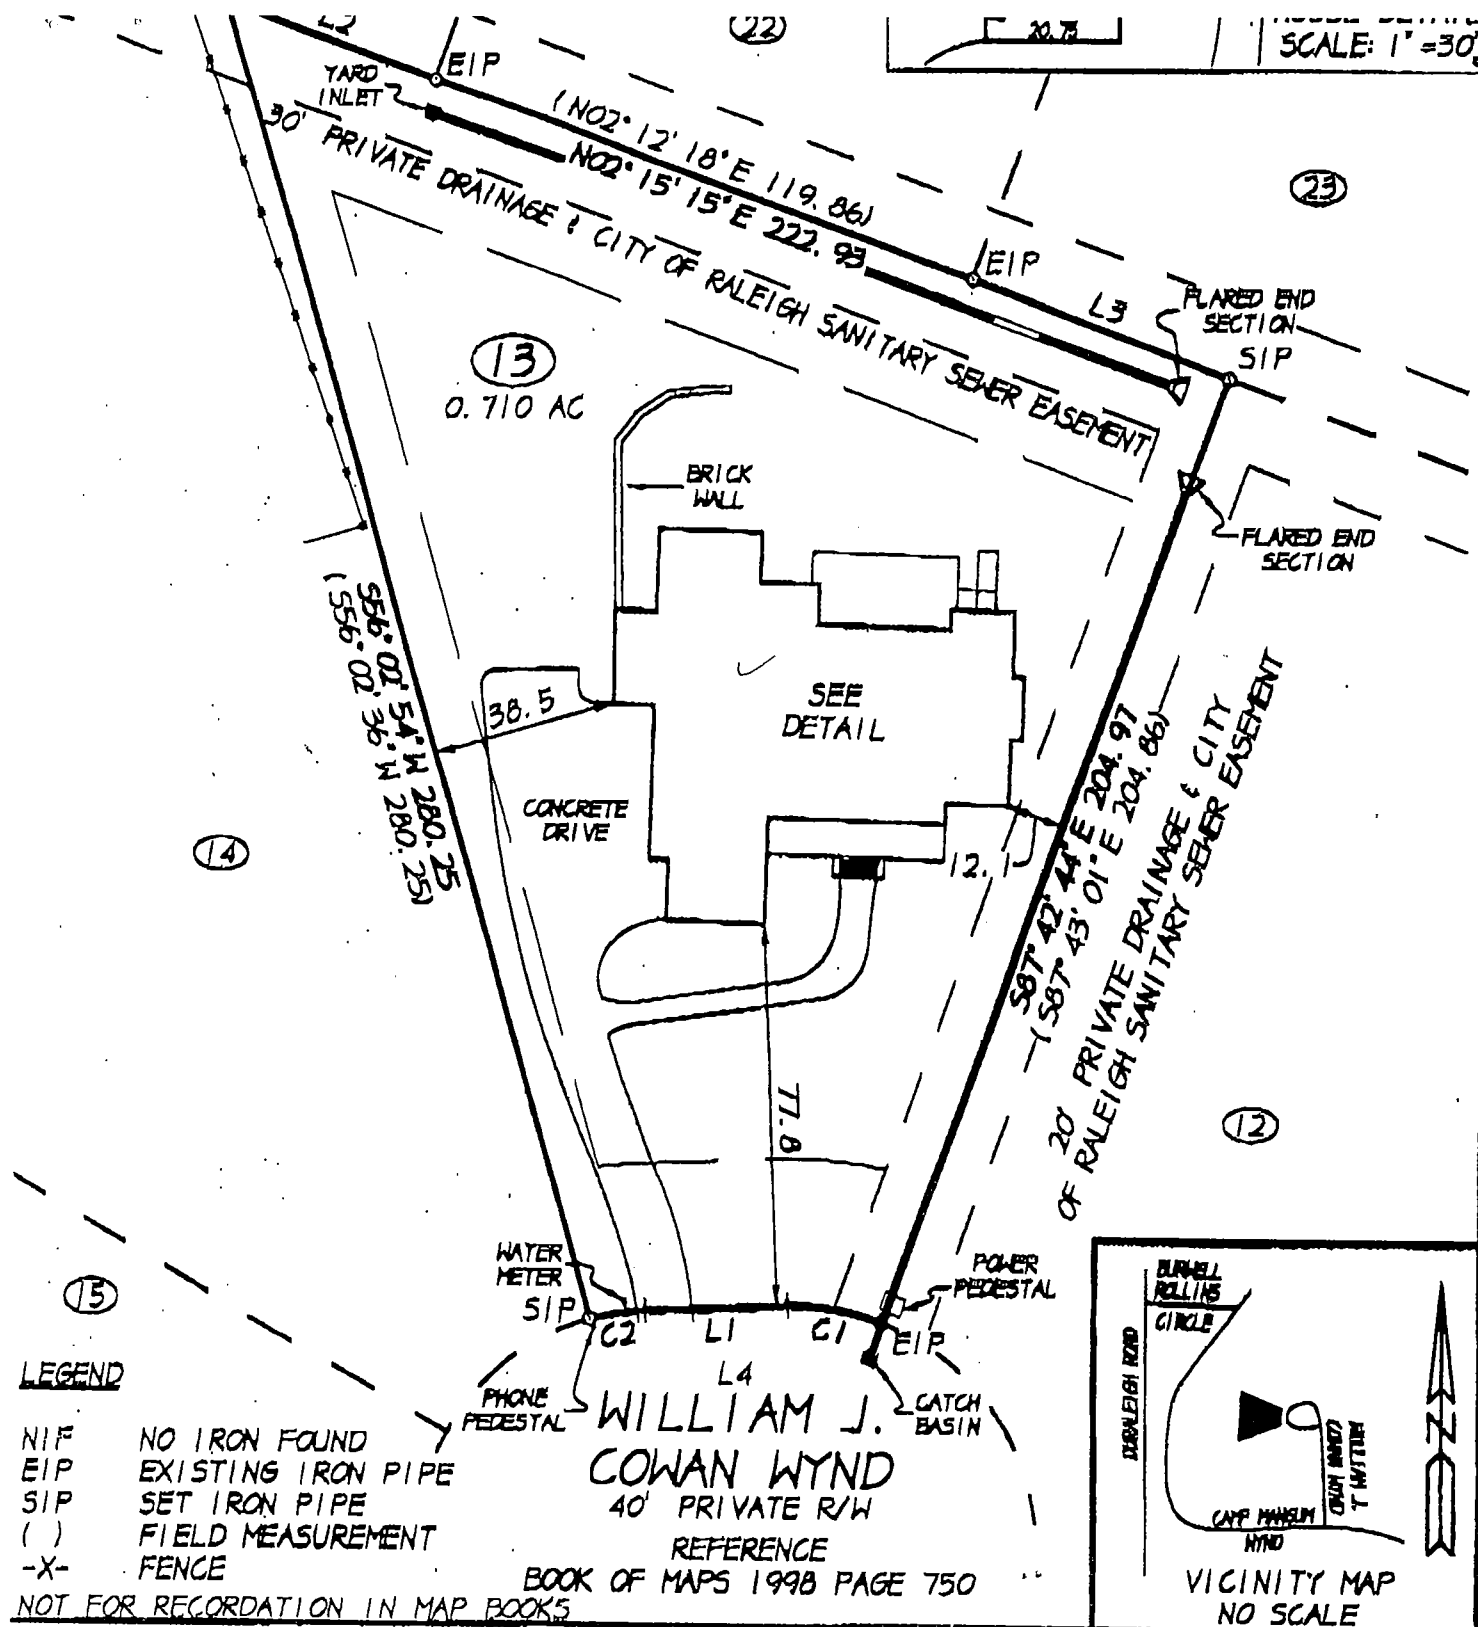

LEGEND

- NIF NO IRON FOUND
- EIP EXISTING IRON PIPE
- SIP SET IRON PIPE
- () FIELD MEASUREMENT
- X- FENCE

NOT FOR RECORDATION IN MAP BOOKS

I HEREBY CERTIFY THAT THIS PLAT WAS DRAWN FROM AN ACTUAL FIELD SURVEY AND THAT THIS SURVEY WAS MADE IN ACCORDANCE WITH THE RECORD DESCRIPTION. THERE ARE NO ENCROACHMENTS EXCEPT AS SHOWN.

LAND SURVEYOR
KELLUM B. BERNARD
L3083
PROFESSIONAL LAND SURVEYOR

LANDS OF LANCE YOUNGQUIST CONSTRUCTION 5713 WILLIAM J. COWAN WYND OLDE RALEIGH PHASE III	
WAKE COUNTY	RALEIGH NORTH CAROLINA
DATE: 11-06-00	COMBINED SURVEYING RESOURCES
SCALE: 1" = 40'	PROFESSIONAL LAND SURVEYORS 3701 NATIONAL DRIVE SUITE 110 RALEIGH, NORTH CAROLINA 27612 (919) 787-0900
DDR13 SBW DDR13 R45 EP2K	

