




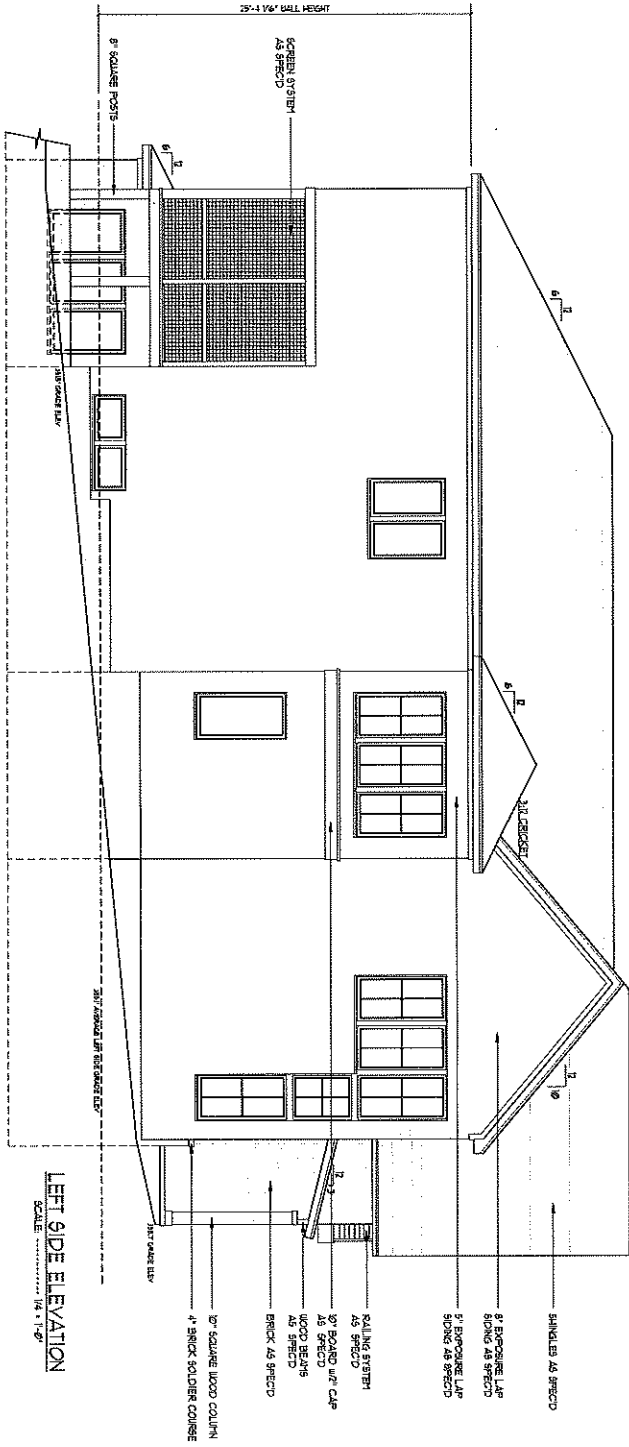

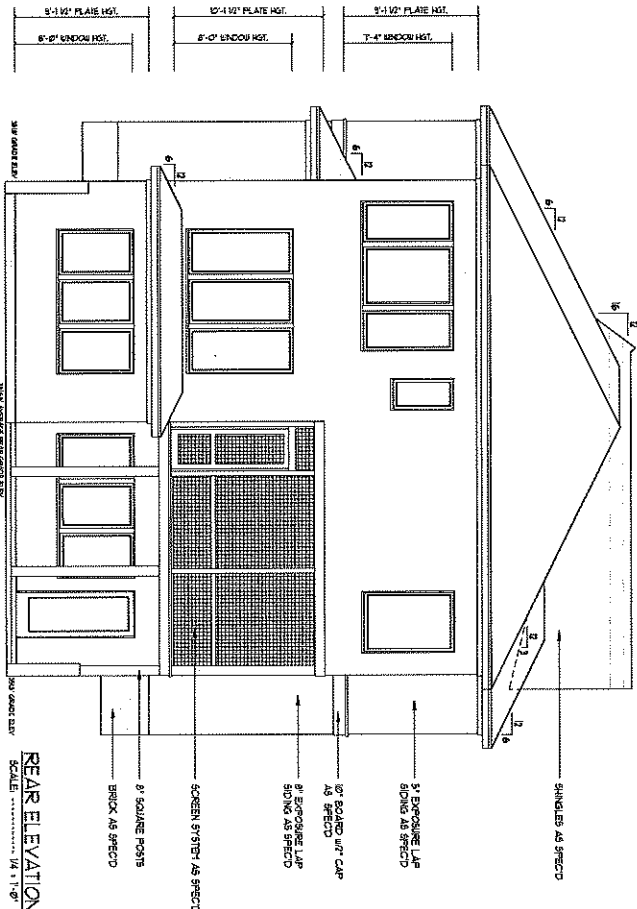

THE BASEMENT IS A STORY  
ACCORDING TO I.B.I.A. OF  
THE I.D.O.  
THIS WILL NOT BE USED AS AN  
ACCESSORY DWELLING UNIT  
(ADU) PER 16.3 OF THE I.D.O.

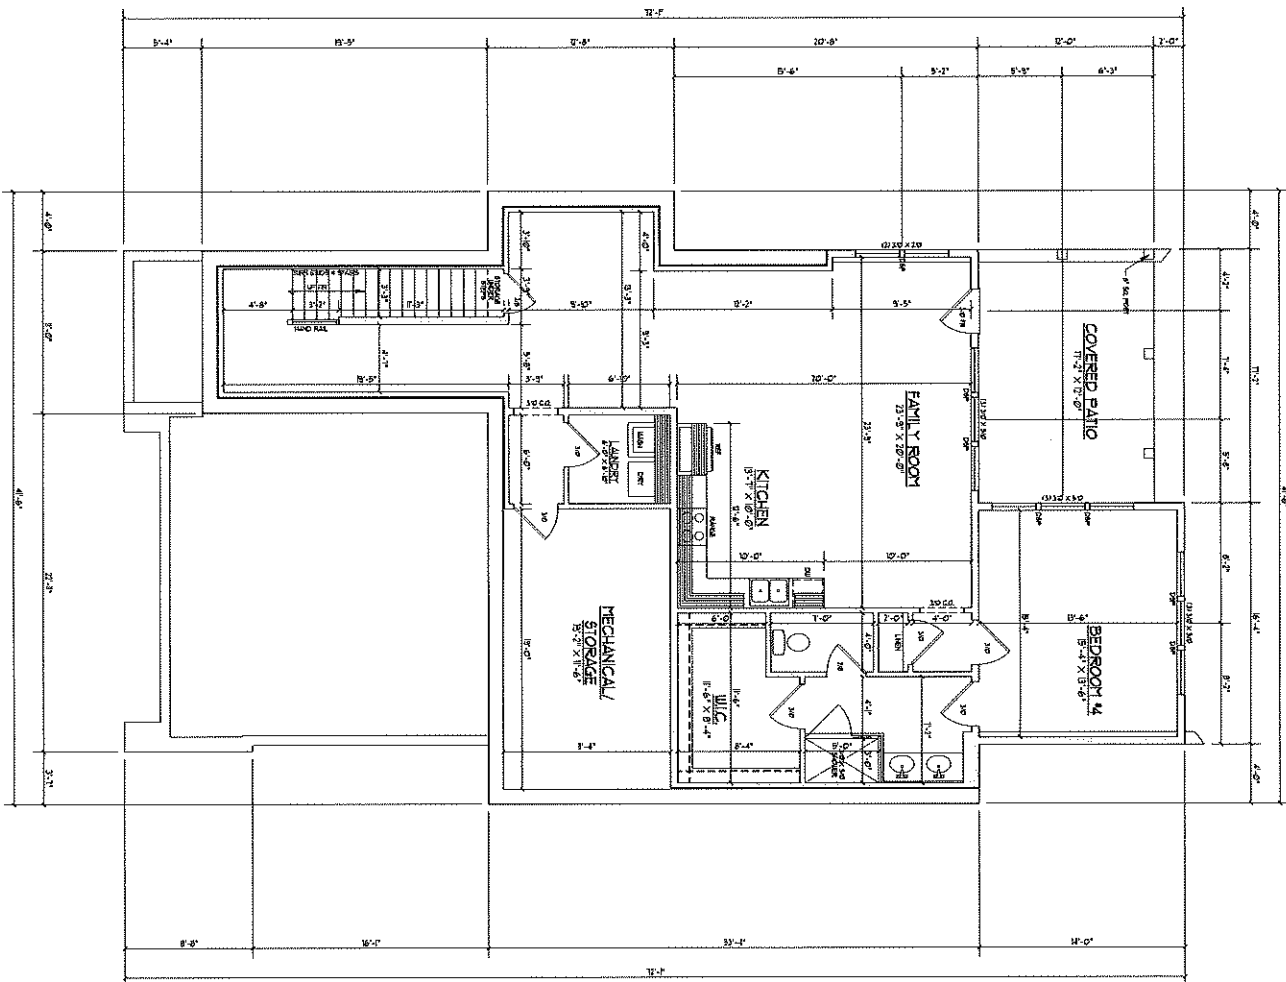


**BASEMENT FLOOR PLAN**

SCALE: 1/8" = 1'-0"

1/8" = 1'-0" (COVERED PATIO)

- NOTES:
  6. ELECTRICAL LAYOUT BY OTHER.

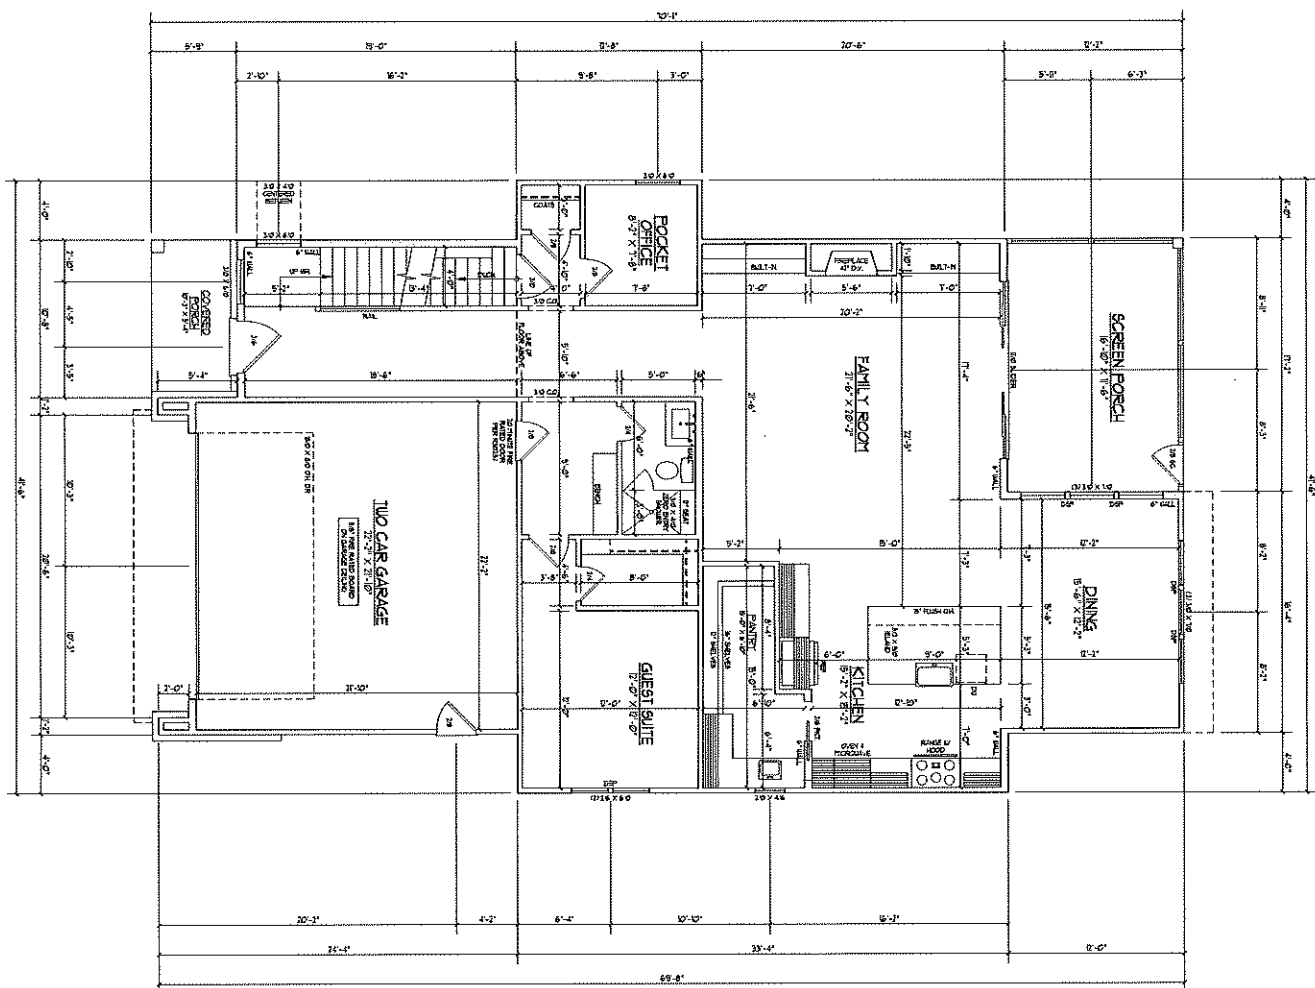

**FIRST FLOOR PLAN**  
 SCALE: 1/8" = 1'-0"  
 1. ALL WALLS 12" THICK  

