

ELEVATION NOTES

BUILDING CODES: 2018 International Building Code, 2018 International Residential Code.



MATERIAL LEGEND


- ASPHALT SHINGLES
- STANDING SEAM METAL ROOF
- HORIZONTAL LAP SIDING
- BOARD & BATTEN SIDING @ 16" O.C.
- SHAKE SIDING
- BRICK VENEER
- SYNTHETIC STONE VENEER
- PARGED BLOCK FOUNDATION

FRONT ELEVATION

Scale: 1/4" = 1'-0"




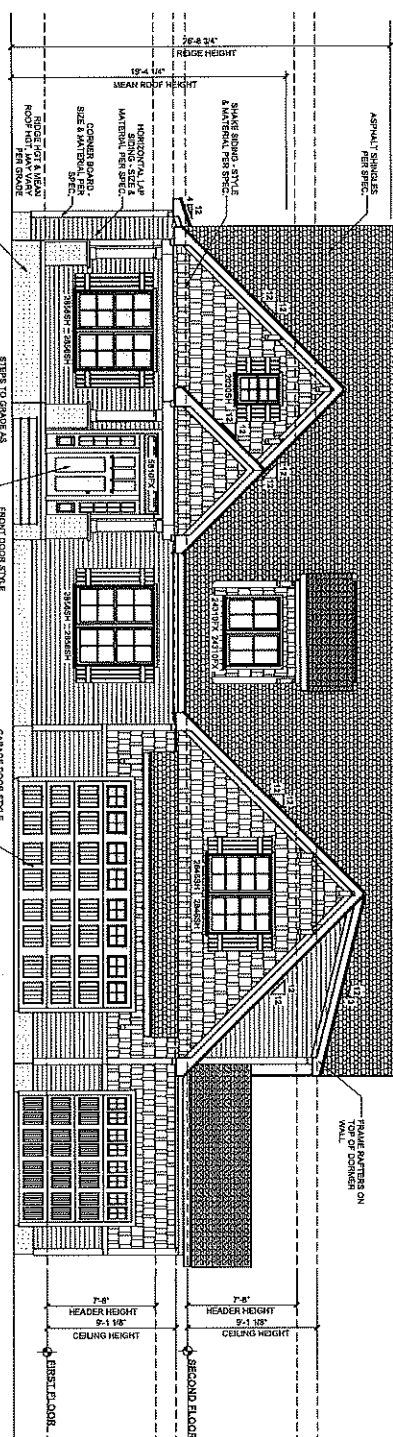

LEFT ELEVATION

Scale: 1/4" = 1'-0"

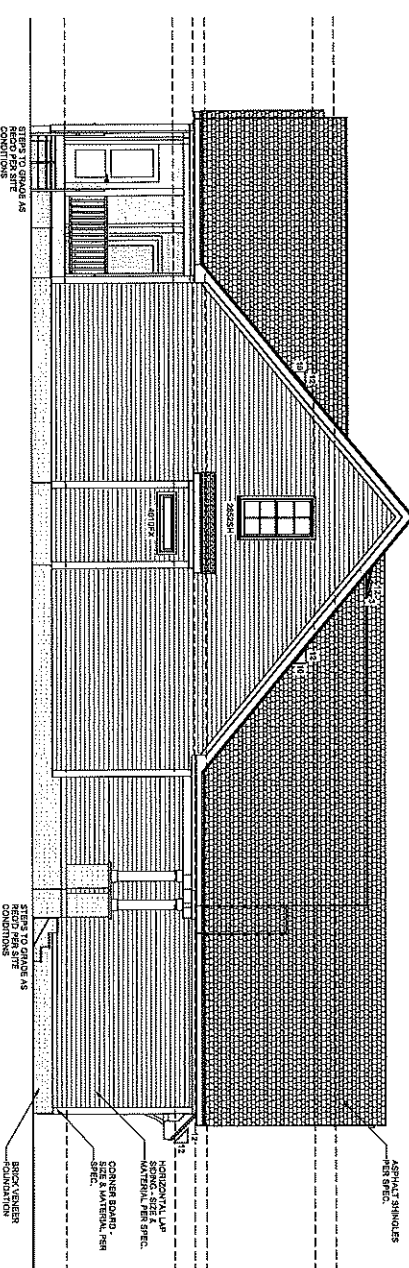

PLANS APPROVED BY
 WAKE COUNTY N.C. P.D.I.

THIS APPROVAL ENCOMPASSES BUILDING CONSTRUCTION, OCCUPANCY, USE AND YARD SPACES. IT IS NOT A PERMIT FOR CONSTRUCTION, USE OR YARD SPACES.

Scott Phillips Building Review
 BUILDING INSPECTOR / PLANS EXAMINER
 10/18/2024


Garages are required to be fire separated from habitable areas per section R302.6 of the 2018 NCRC.

Genesis Builders
 Tranquil Cove
 Lot #3



McMillan Design
 847 Wake Forest Business Park, Suite 102
 Wake Forest, NC 27587
 919.263.1509
 www.mcmillan-design.com

Plan Number: M235-24
 Sheet No: A-1
 Owner: TV
 Date: 10/15/2024
 © Copyright 2024
 McMillan Design, Inc.

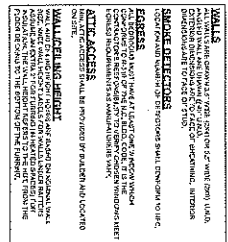

WINDOW NOTE LEGEND	
DH	DOUBLE HUNG
SH	SINGLE HUNG
FX	FIXED
SC	SINGLE CASEMENT
DC	DOUBLE CASEMENT
TC	TRIPLE CASEMENT

Square Footage	
Heated Square Footage	2,157
Floor Floor	
Game Room	462
Total Heated	2,519
Unfinished	
Future Bedroom & Bath	307
Front Porch	201
Screened Porch	253
Three Car Garage	855
Total Unfinished	1,616

FIRST FLOOR PLAN
Scale: 1/4" = 1'-0"

GENERAL NOTES





SECOND FLOOR PLAN

Scale: 1/4" = 1'-0"

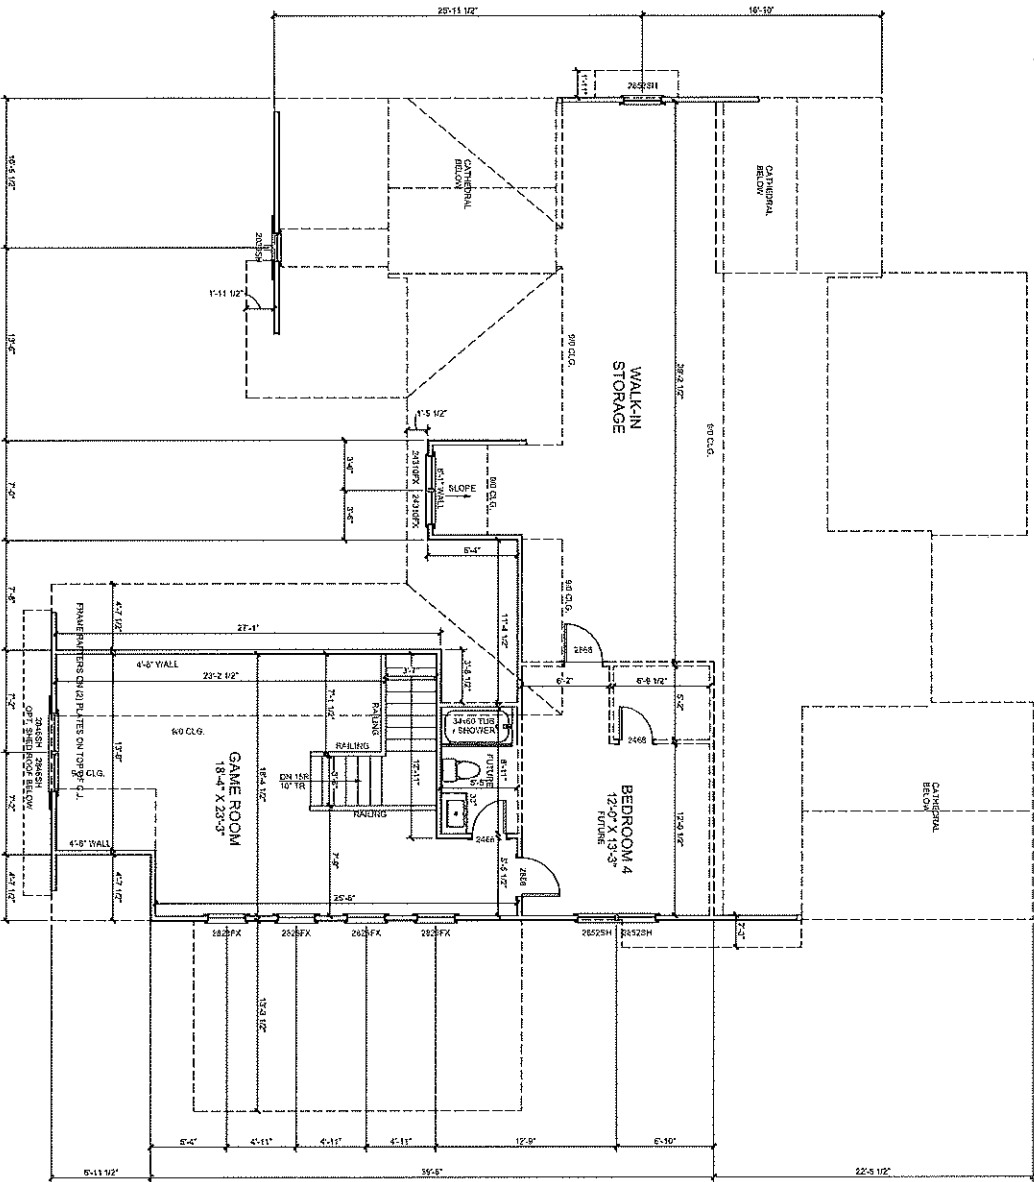

Genesis Builders
Tranquil Cove
Lot #3



McMillan Design
847 Wake Forest Business Park, Suite 102
Wake Forest, NC 27587
919.263.1509
www.mcmillan-design.com

Second Floor Plan

NUMBER	DATE
1	10/15/2024

Plan Number
M235-24

Scale: 1/4" = 1'-0"

Copyright 2024
McMillan Design, Inc.