


System: Pressure Manifold
 Lines: 7-9, (400')
 0.3 LTAR
 Accepted Status System

Repair: Pressure Manifold
 Lines: 1-6, (320')
 0.3 LTAR
 T&J Panel 50% Reduction

System: ———
 Repair: ———

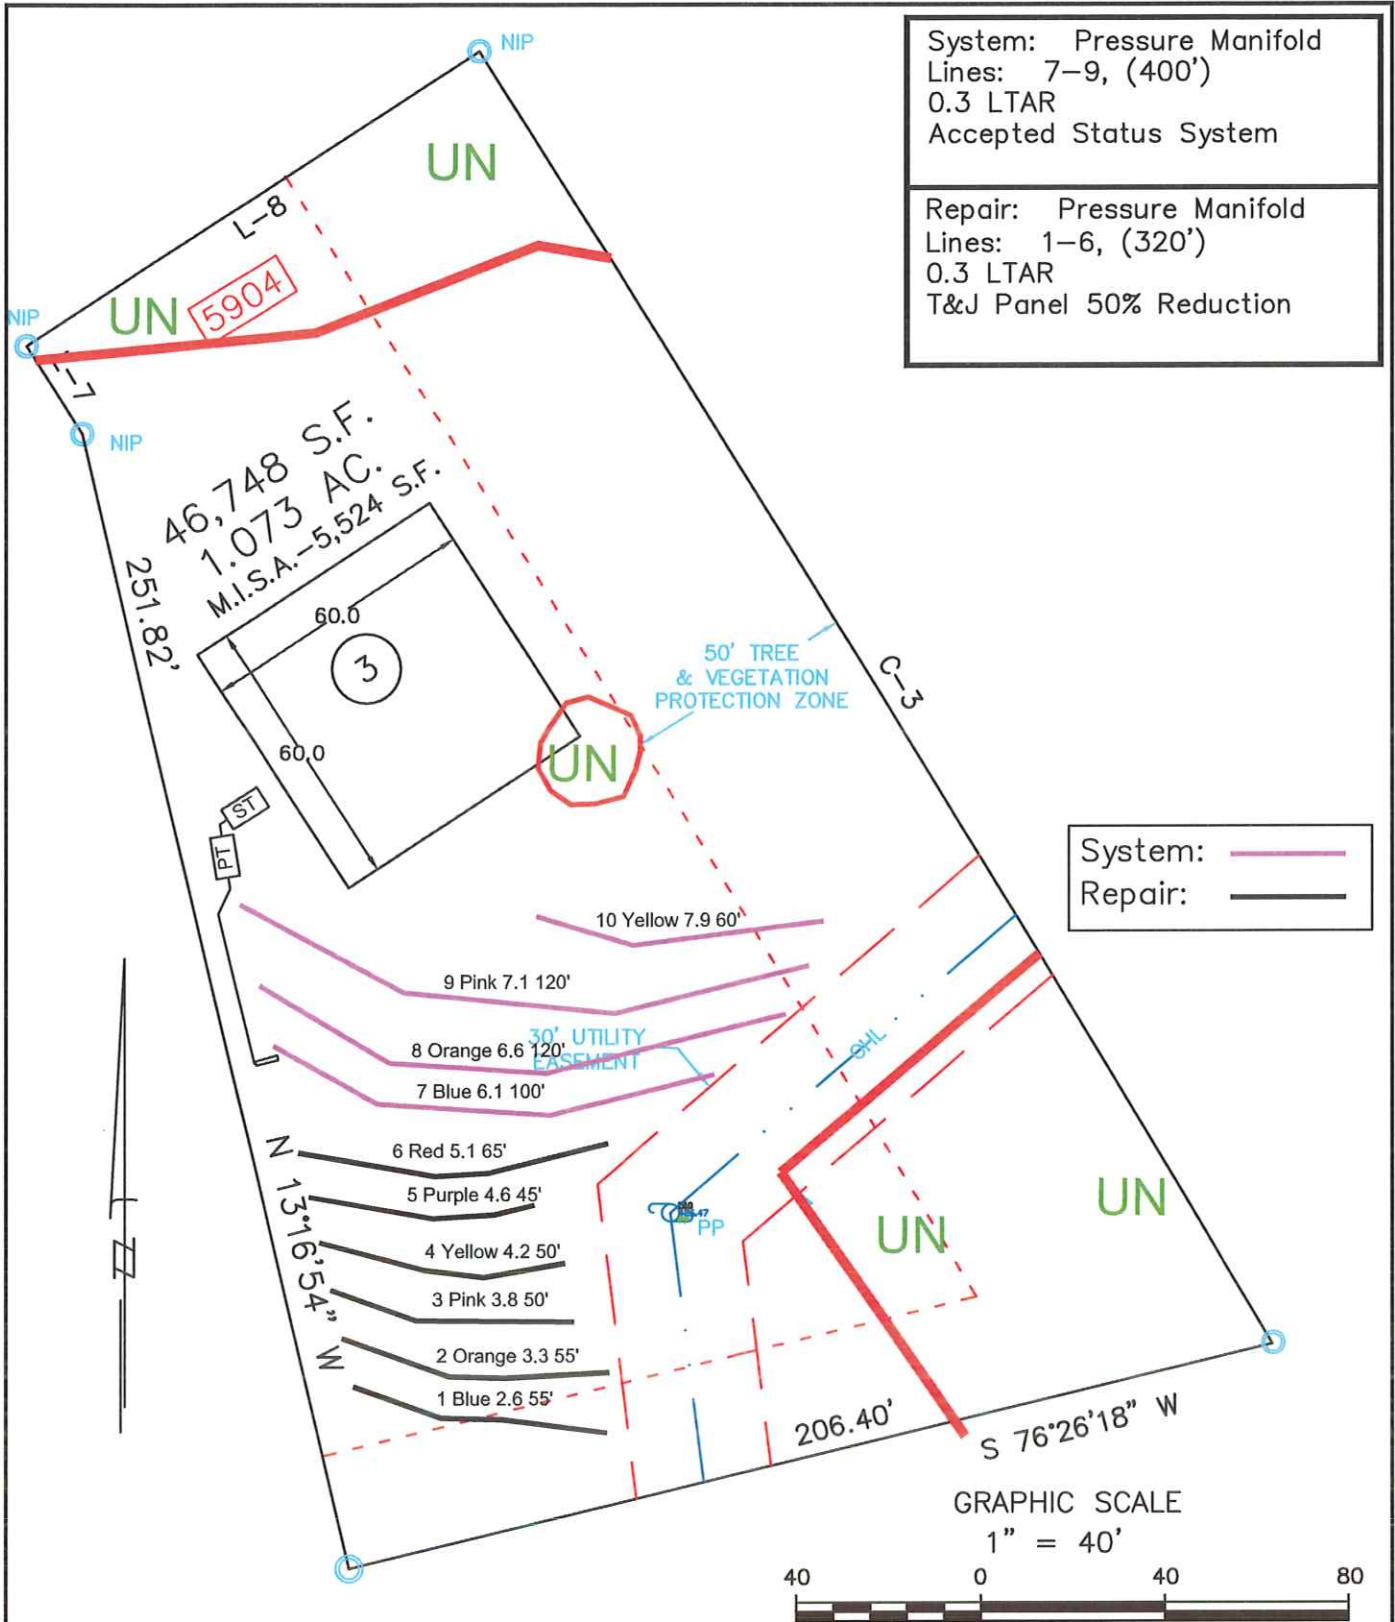

Central Carolina Soil Consulting, PLLC
 1900 South Main Street, Suite 110
 Wake Forest, North Carolina 27587
 Phone (919)569-6704 Fax (919)569-6703

4-Bedroom Layout
 Lot 03 Zebulon Rd Subdivision
 Franklin County, North Carolina

Job# : 4686
 Drawn By : LW
 Date : 03/19/2024
 Revision: