


N/F
DENISE MYATT-RAY
DB 5306, PG. 508
PIN#1608.03-00-5337

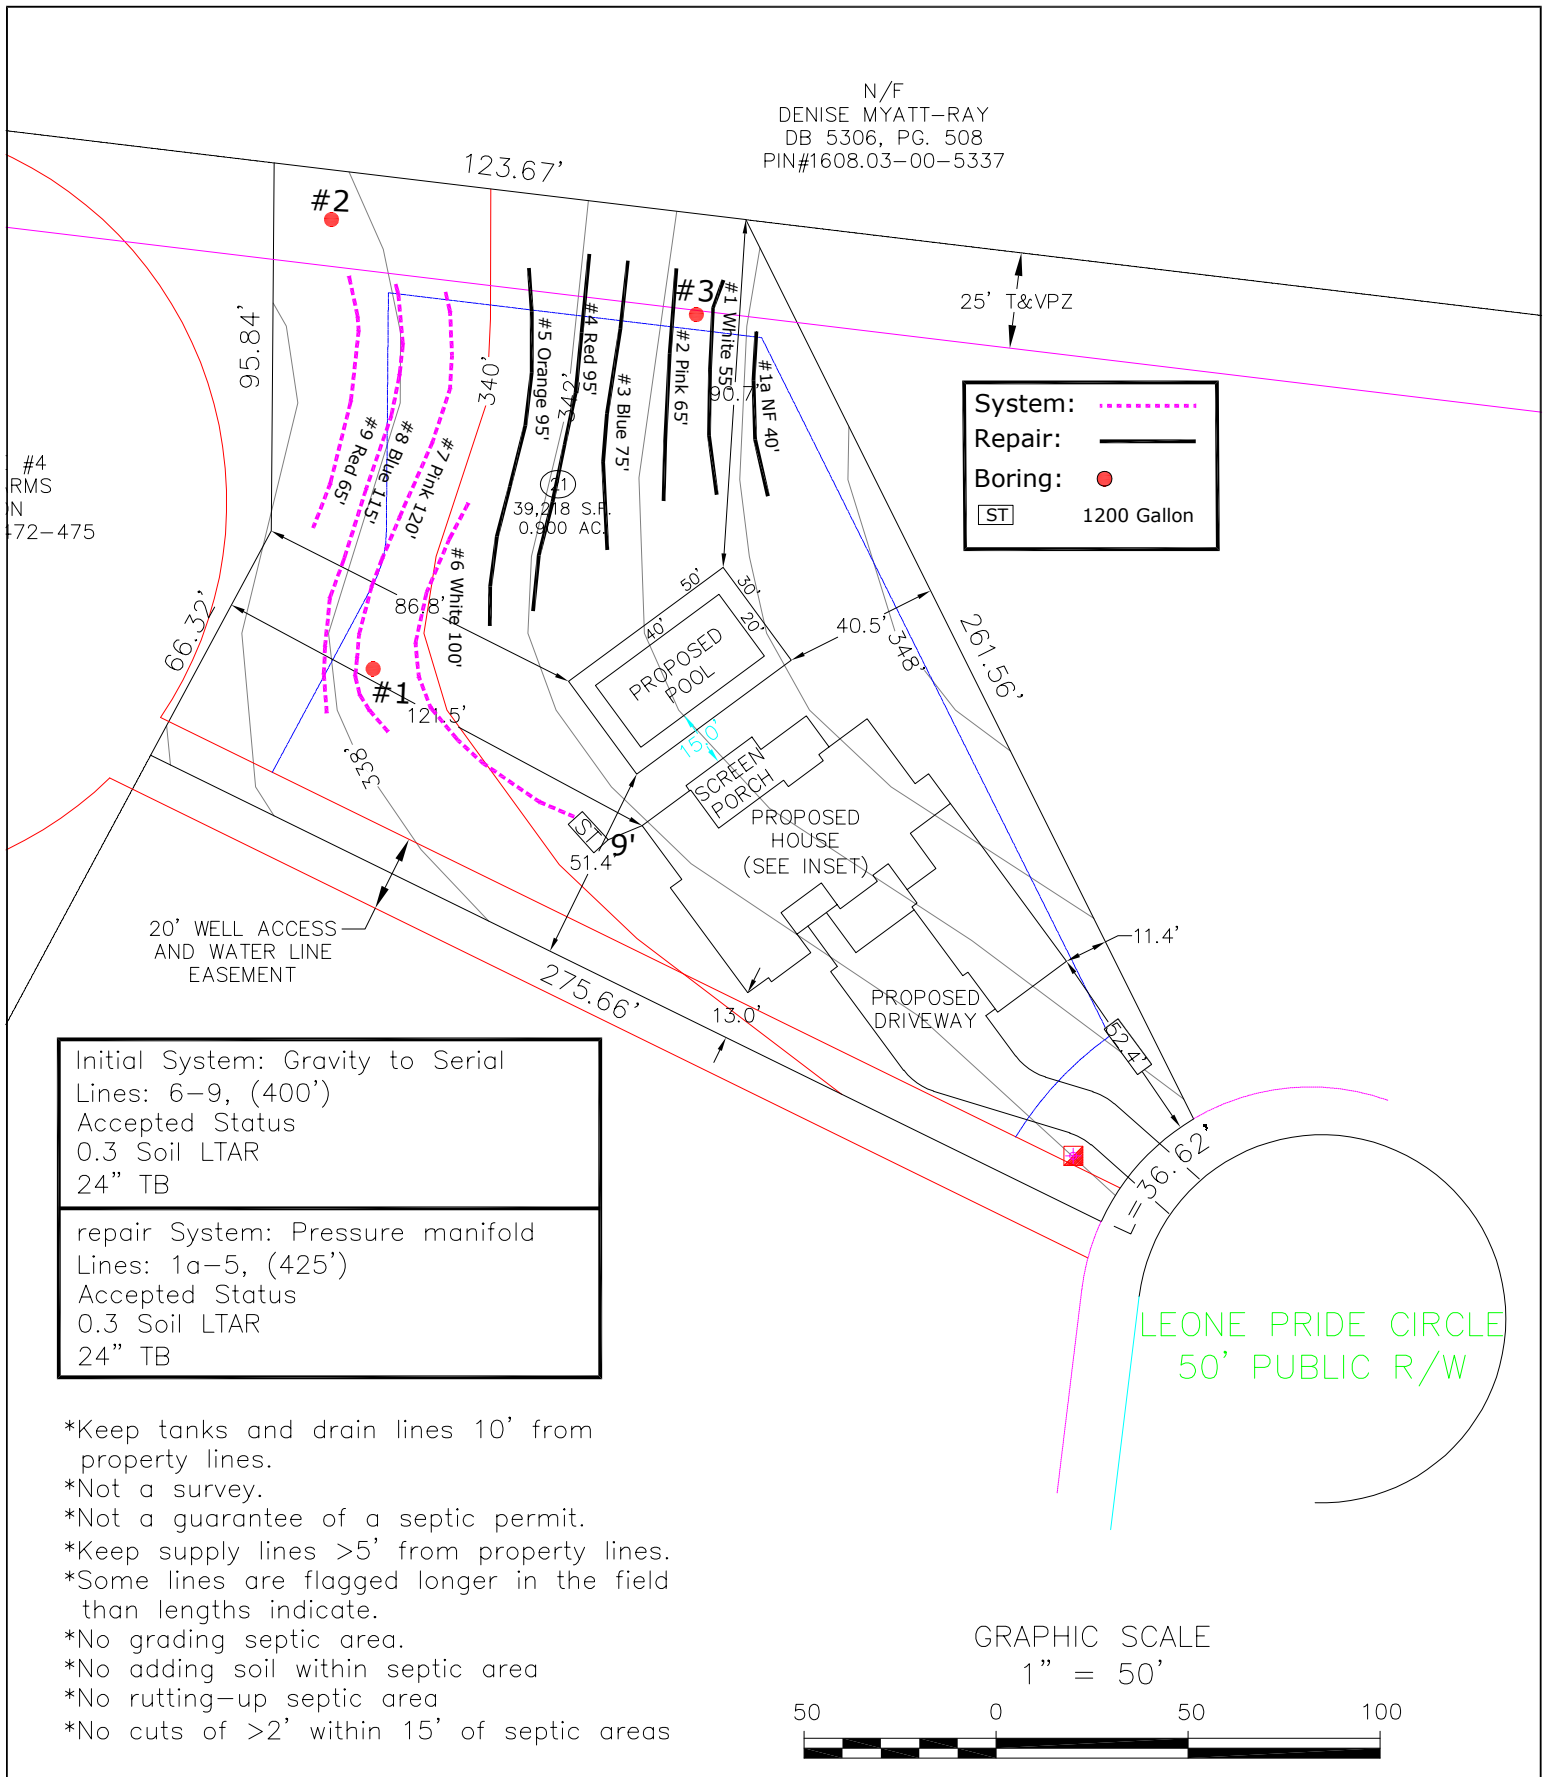

Central Carolina Soil Consulting, PLLC
1900 South Main Street, Suite 110
Wake Forest, North Carolina 27587
Phone (919)569-6704 Fax (919)569-6703

4-Bedroom Septic Layout
Lot 21, Carriage Farm Subdivision
Wake County, North Carolina

Job#: 5163
Drawn By: JH
Date: 12/15/25
Revision: