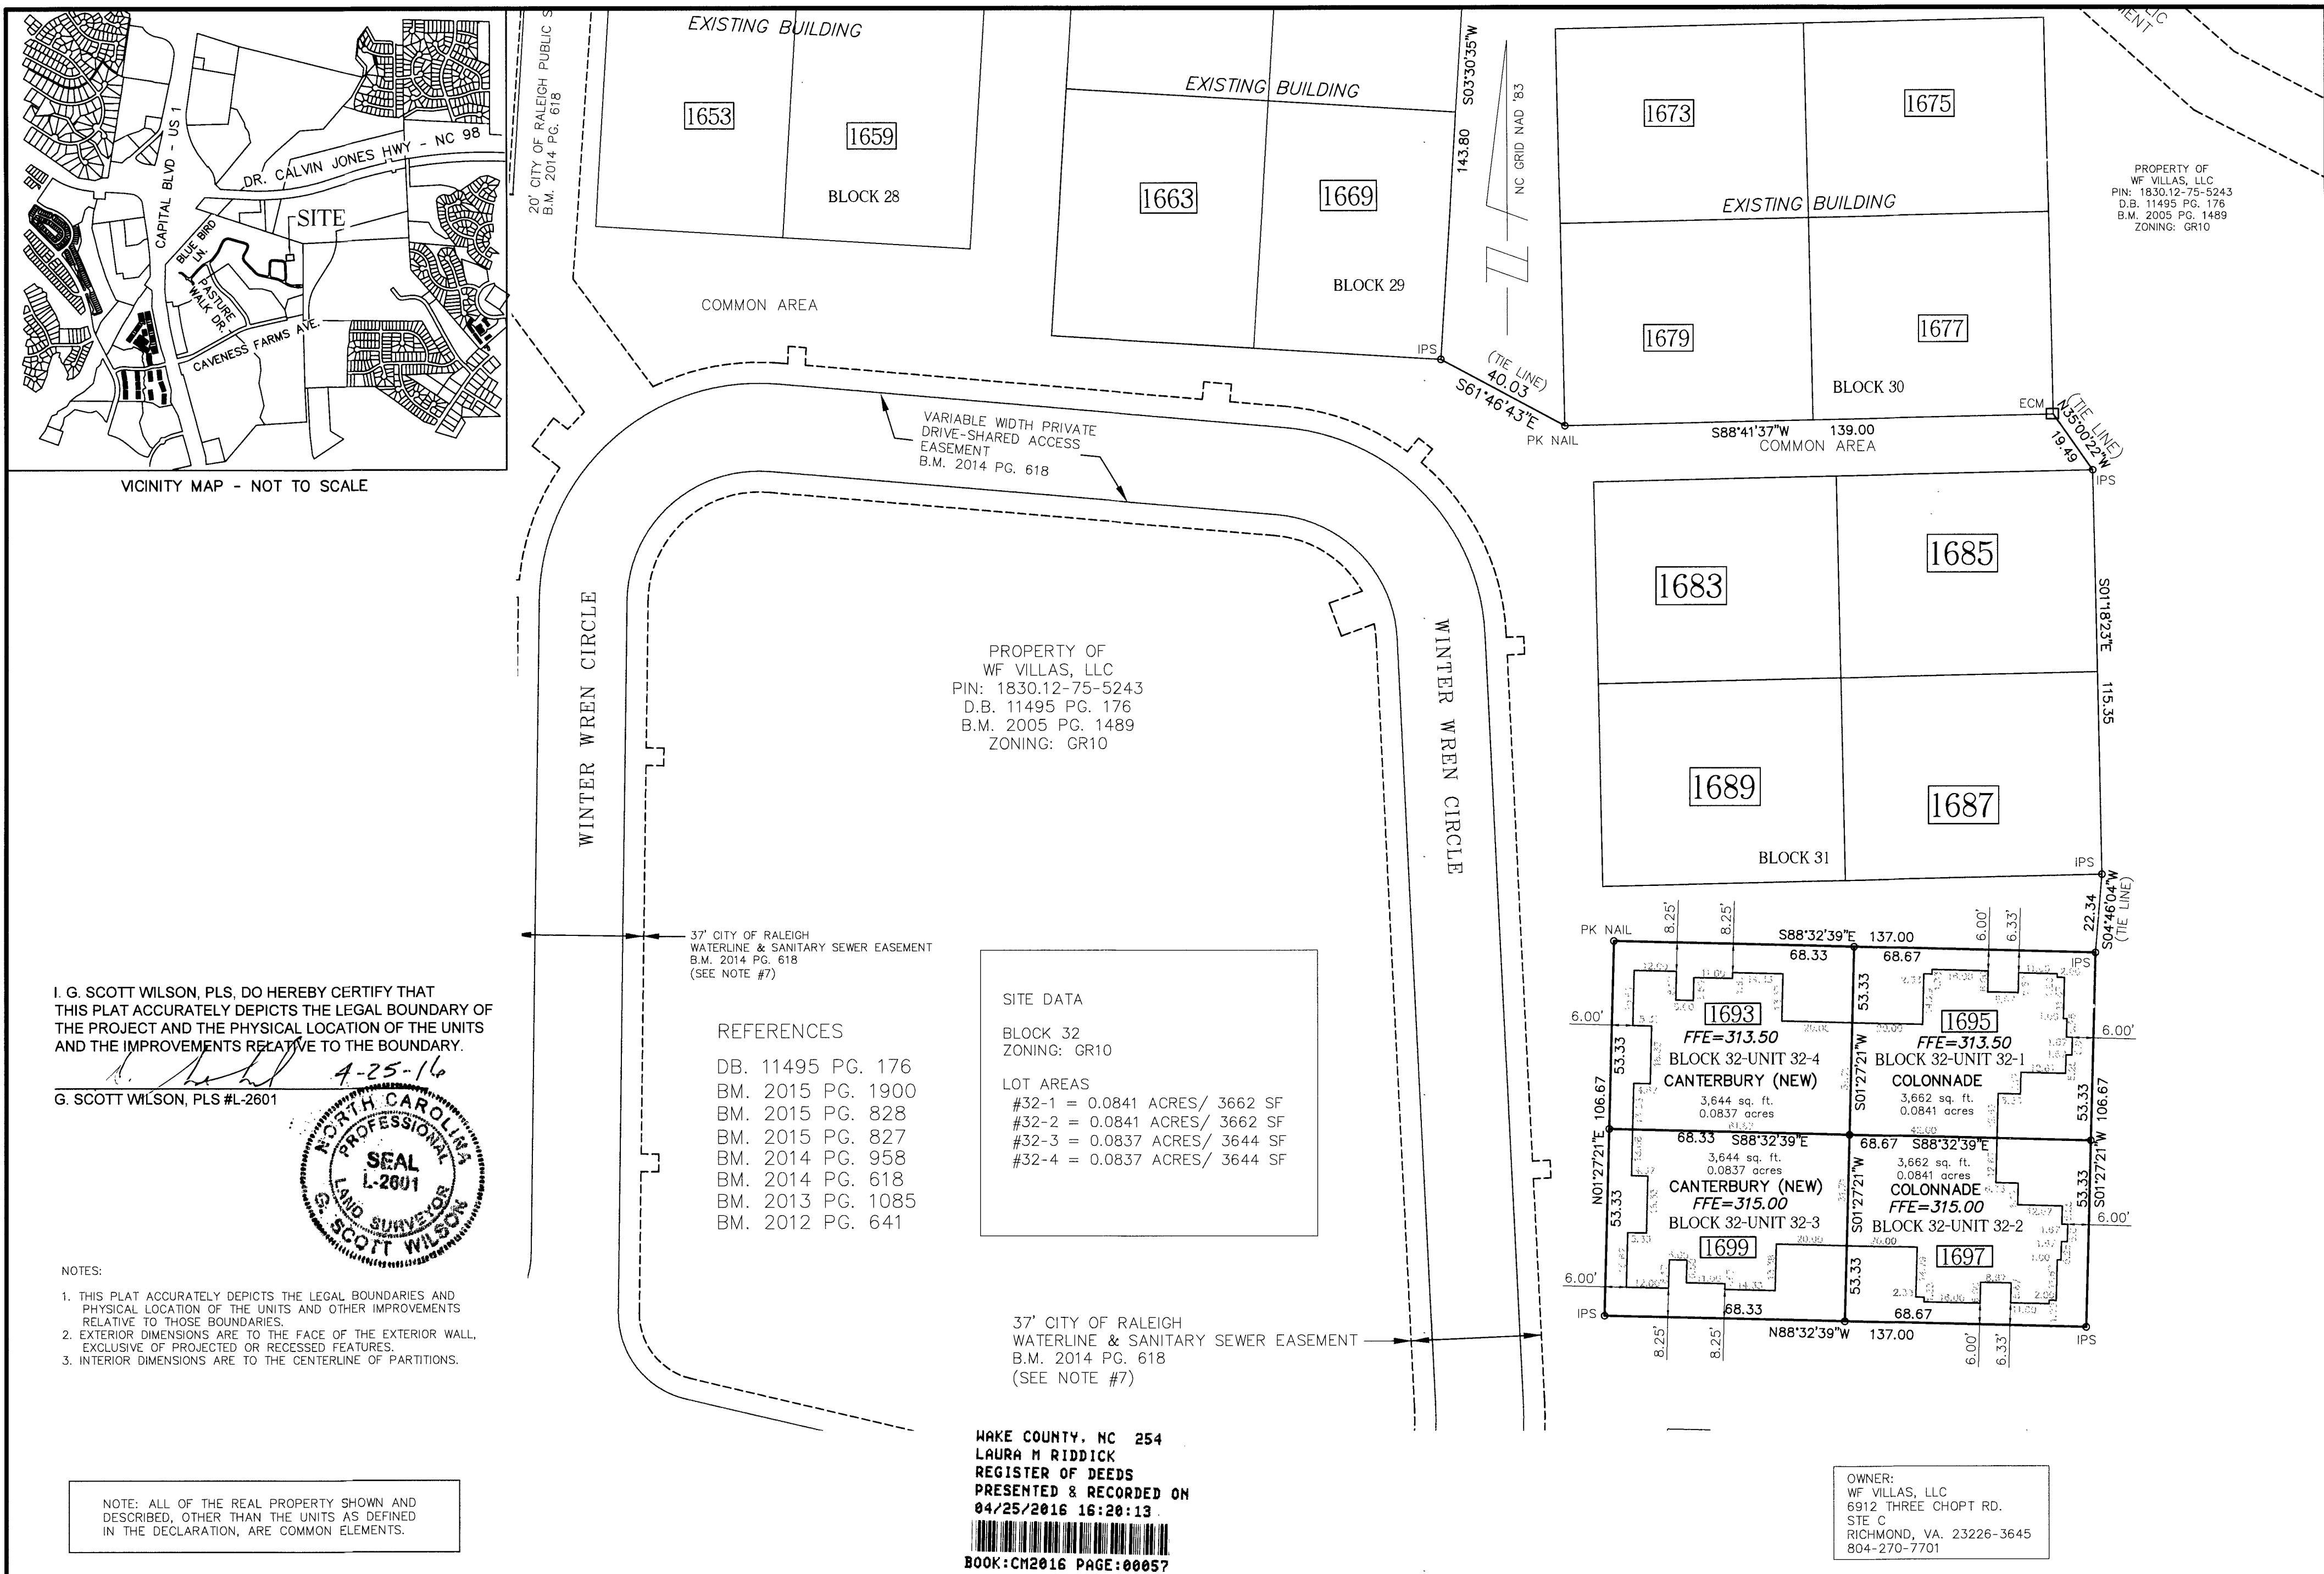


REV.	DATE	DESCRIPTION

BASS, NIXON & KENNEDY, INC.
CONSULTING ENGINEERS
• 6310 CHAPEL HILL ROAD, SUITE 250
RALEIGH, NORTH CAROLINA 27607
• TELEPHONE: (919)851-4422 OR (800)354-1879
FAX: (919)851-8968
• CERTIFICATION NUMBERS: NCBELS (C-0110); NCBLA (C-0267)

SURVEYED BY GS
DRAWN BY PM
CHECKED BY SW
DATE 02-18-2016

**CONDOMINIUM PLAT
FOR BLOCK 32
THE VILLAS OF WAKE FOREST
PHASE 28**

TOWN OF WAKE FOREST WAKE COUNTY N.C.

SHEET 1
OF 1

CM2016 PG 57