


BEING ALL OF LOT 117 WILLOW DEER SUBDIVISION PHASE I B.O.M. 1999 PG. 88.

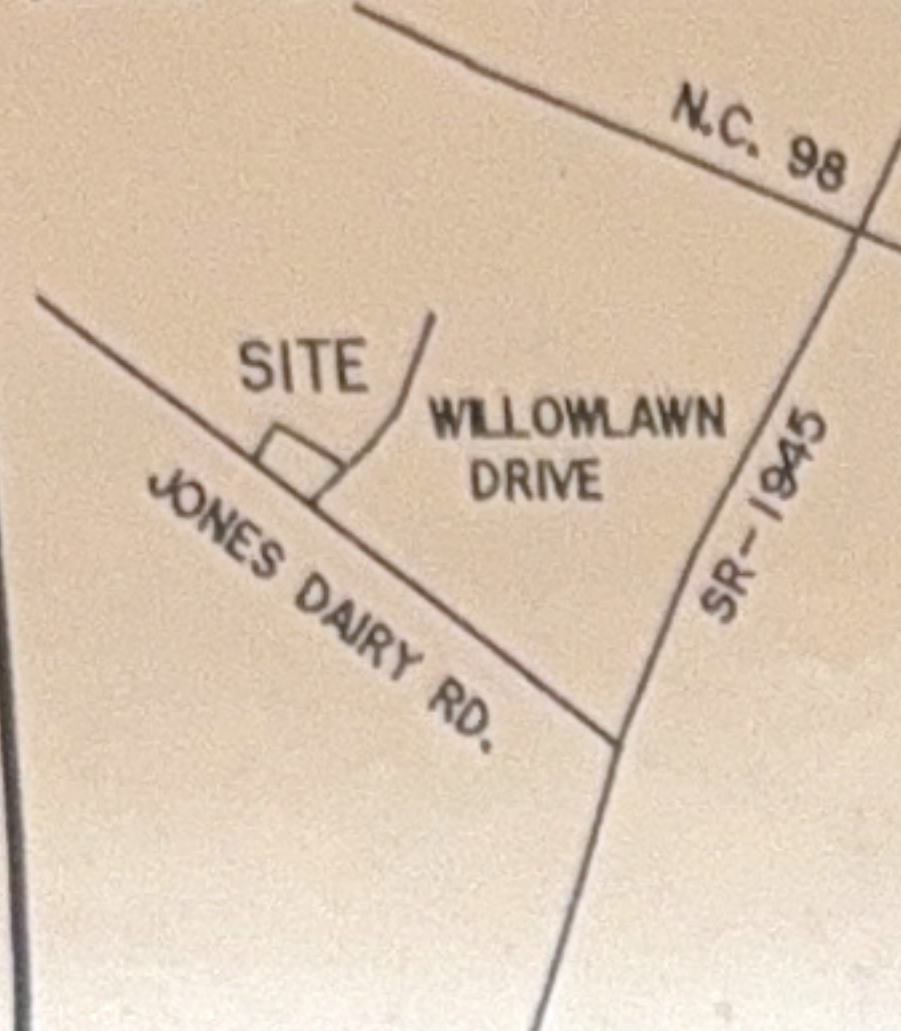


VICINITY MAP NO SCALE

THIS PROPERTY IS NOT LOCATED  
IN A 100 YR. FLOOD ZONE  
ACCORDING TO FEMA MAP PANELH  
37183C0185 E.  
EFFECTIVE DATE: 12-05-1996.

B.O.M. 1999 PG. 88

CHARLES E. HALL  
PIN# 1850431306

JONES DAIRY ROAD SR-2053 60' R/W

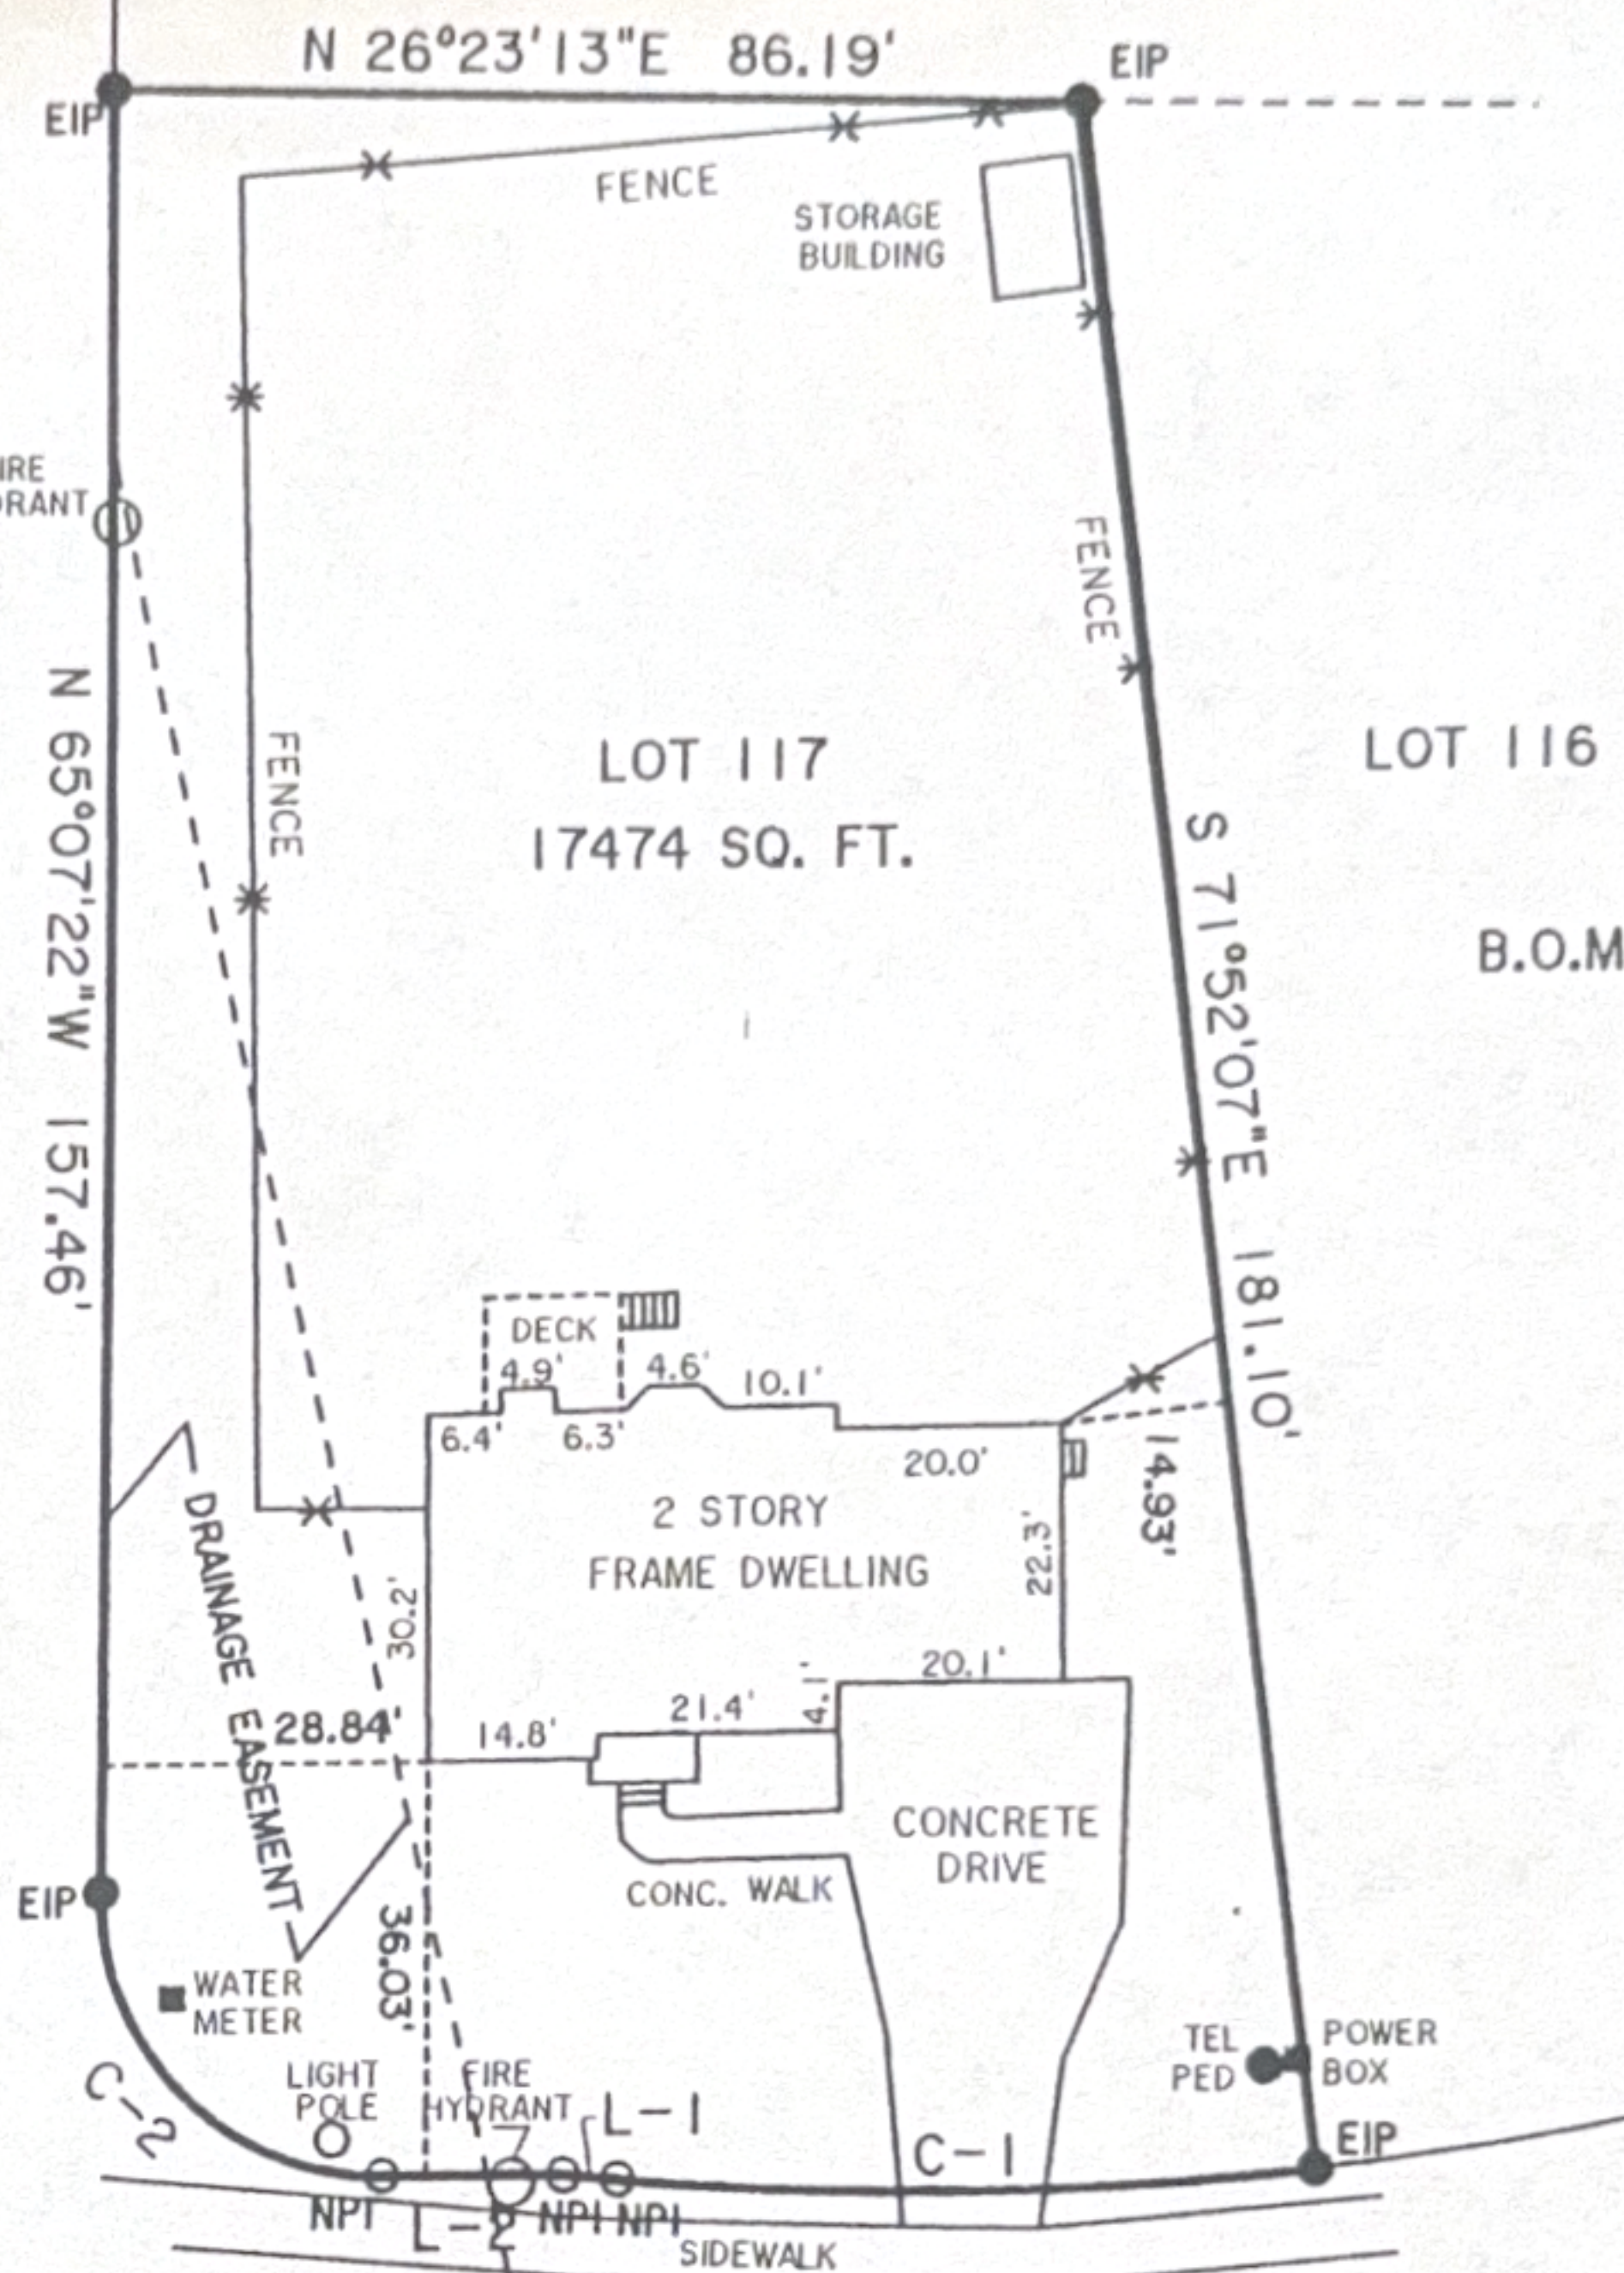


B.O.M. 1999 PG. 88

WILLOWLAWN DR. 60' R/W

| CURVE TABLE |         |        |        |              |
|-------------|---------|--------|--------|--------------|
| CURVE       | RADIUS  | LENGTH | CHORD  | CH.BEARING   |
| C-1         | 316.05' | 61.80' | 61.70' | S 24°10'09"W |
| C-2         | 25.00'  | 39.27' | 35.36' | S 69°52'38"W |

| LINE TABLE |              |          |
|------------|--------------|----------|
| COURSE     | BEARING      | DISTANCE |
| L-1        | S 29°46'16"W | 4.95'    |
| L-2        | S 24°52'38"W | 15.81'   |

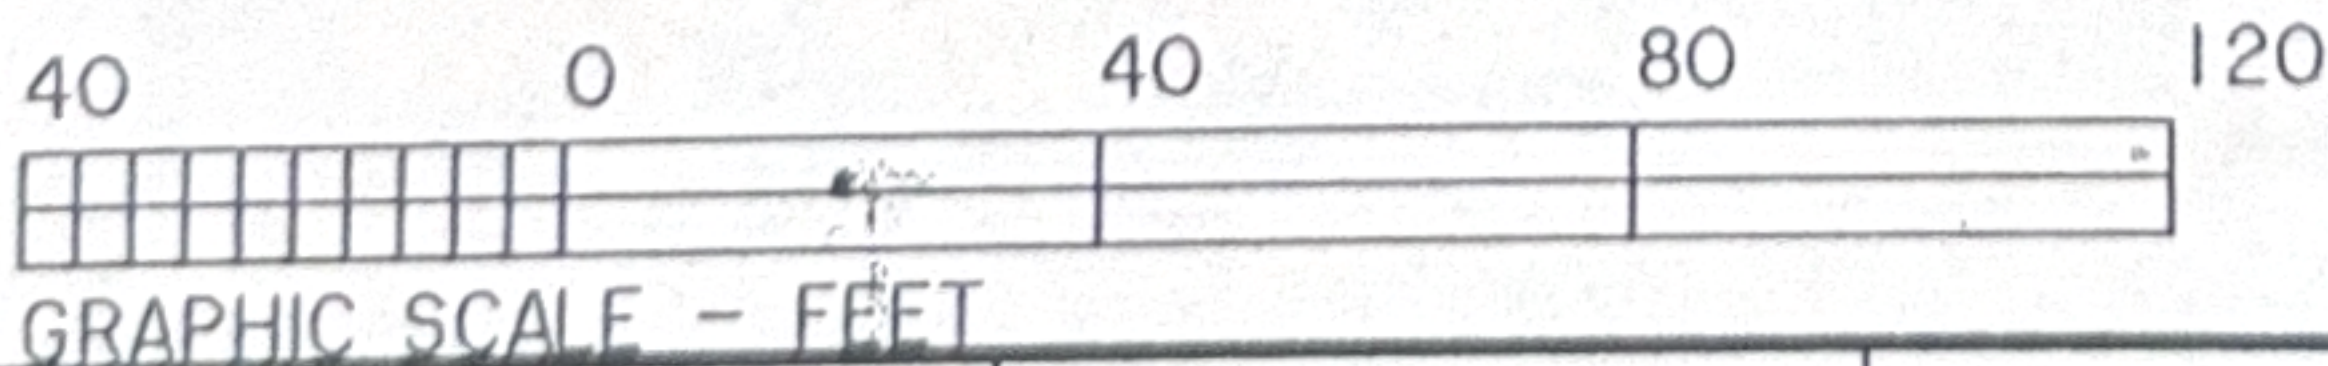


GRAPHIC SCALE - FEET

LEGEND:

EIP EXISTING IRON PIPE  
NPI NO POINT INSTALLED

I, WALLACE G. CLARK, JR. CERTIFY THAT THIS MAP WAS DRAWN UNDER MY SUPERVISION FROM AN ACTUAL SURVEY MADE UNDER MY SUPERVISION; THAT THE RATIO OF PRECISION AS CALCULATED IS 1: 10,000+

*Wallace G. Clark, Jr.*

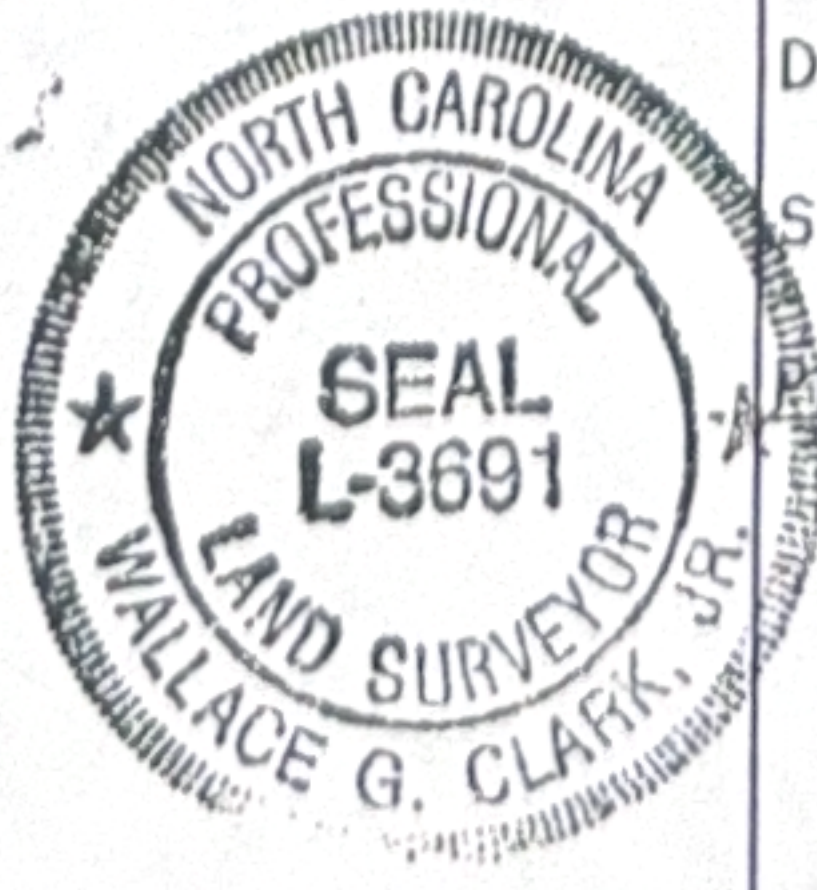

DATE 08-26-2003

SCALE 1" = 40'

PROJECT H. 23107

GIL CLARK SURVEYING

P. O. BOX 1243 KNIGHTDALE, N.C.  
2329 HODGE RD. 27545

TEL.(919)266-9711 FAX(919)266-9732

SURVEY FOR

DANIEL MILLER

& WIFE ANNA MILLER

WAKE FOREST TOWNSHIP WAKE COUNTY, N.C.